


FED. ROAD DIST. NO.	STATE	FED. AID PROJ. NO.	FISCAL YEAR	SHEET NO.	TOTAL SHEETS
9	VT				

PLAN  


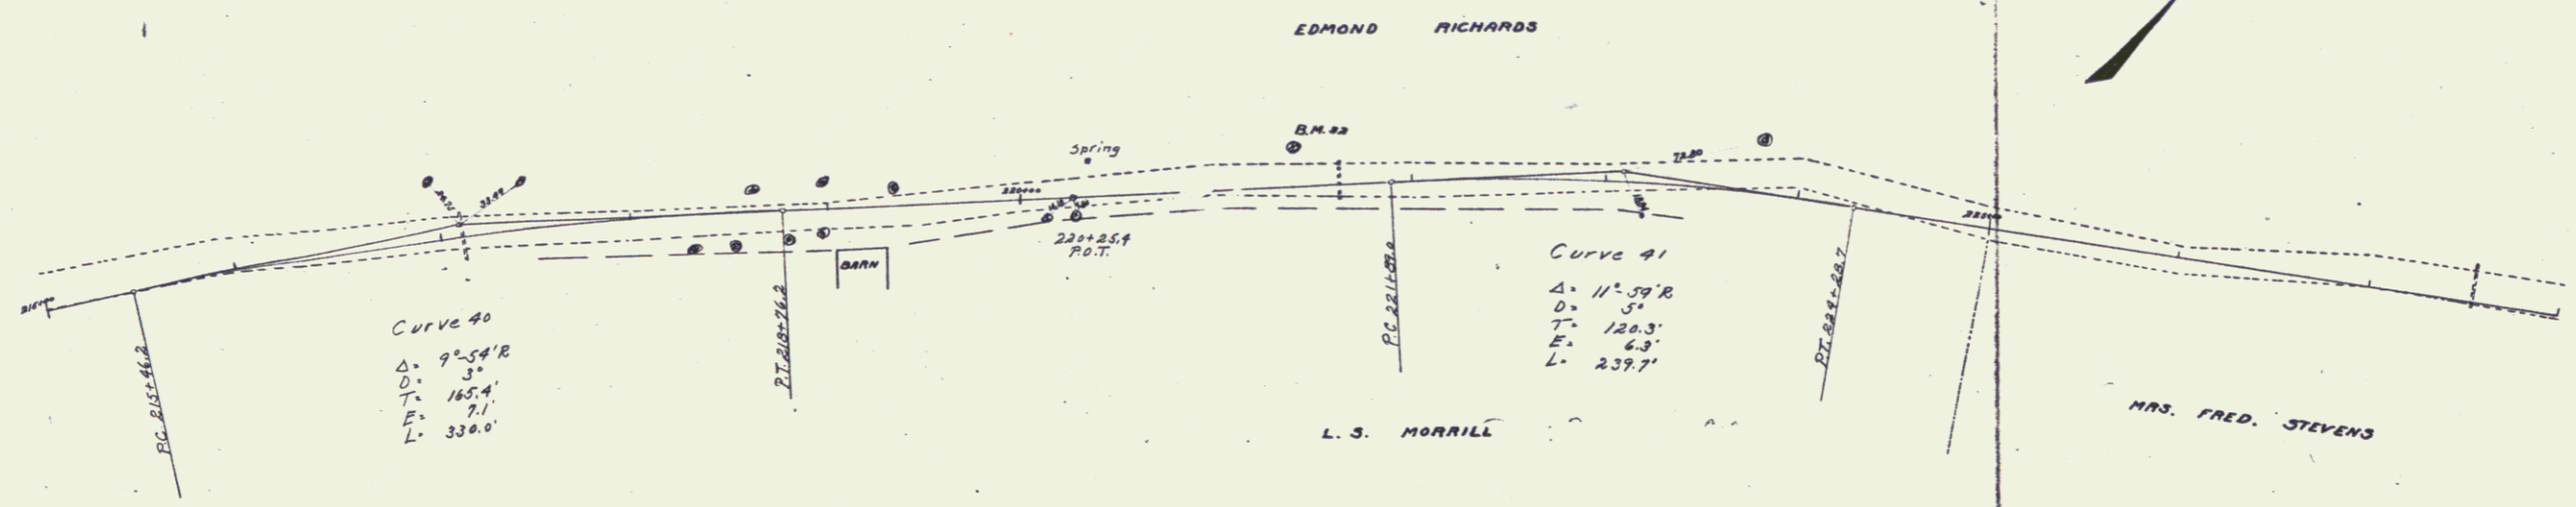

 $\Delta = 9^{\circ}54'18''$   
 $D = 3^{\circ}$   
 $T = 165.4'$   
 $E = 7.1'$   
 $L = 330.0'$

 $T = 120.3'$   
 $E = 6.3'$   
 $L = 239.7'$

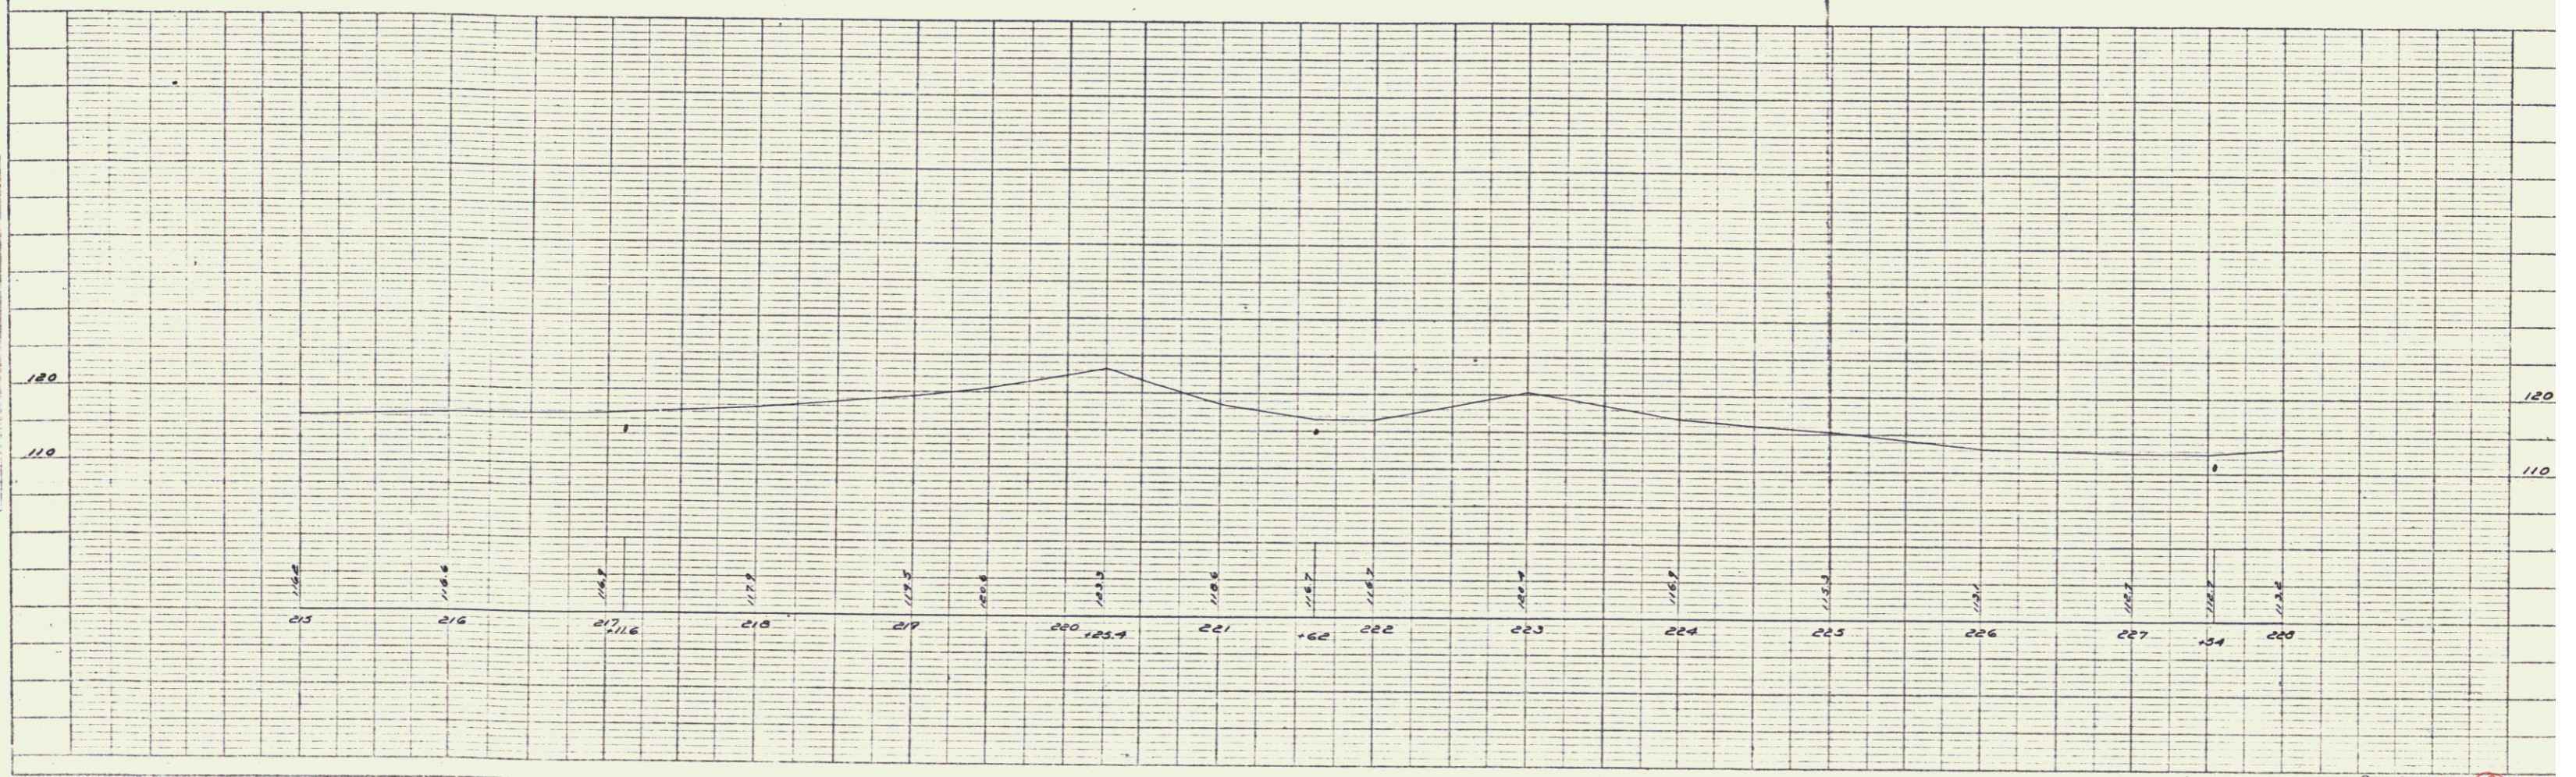


PLATE 1 - PLAN-PROFILE C. P. & A. S. STANDARD  
 KEPTAL & EDGAR CO. NEW YORK

Coventry 18  
 Coventry Gap Sheet 16 17