
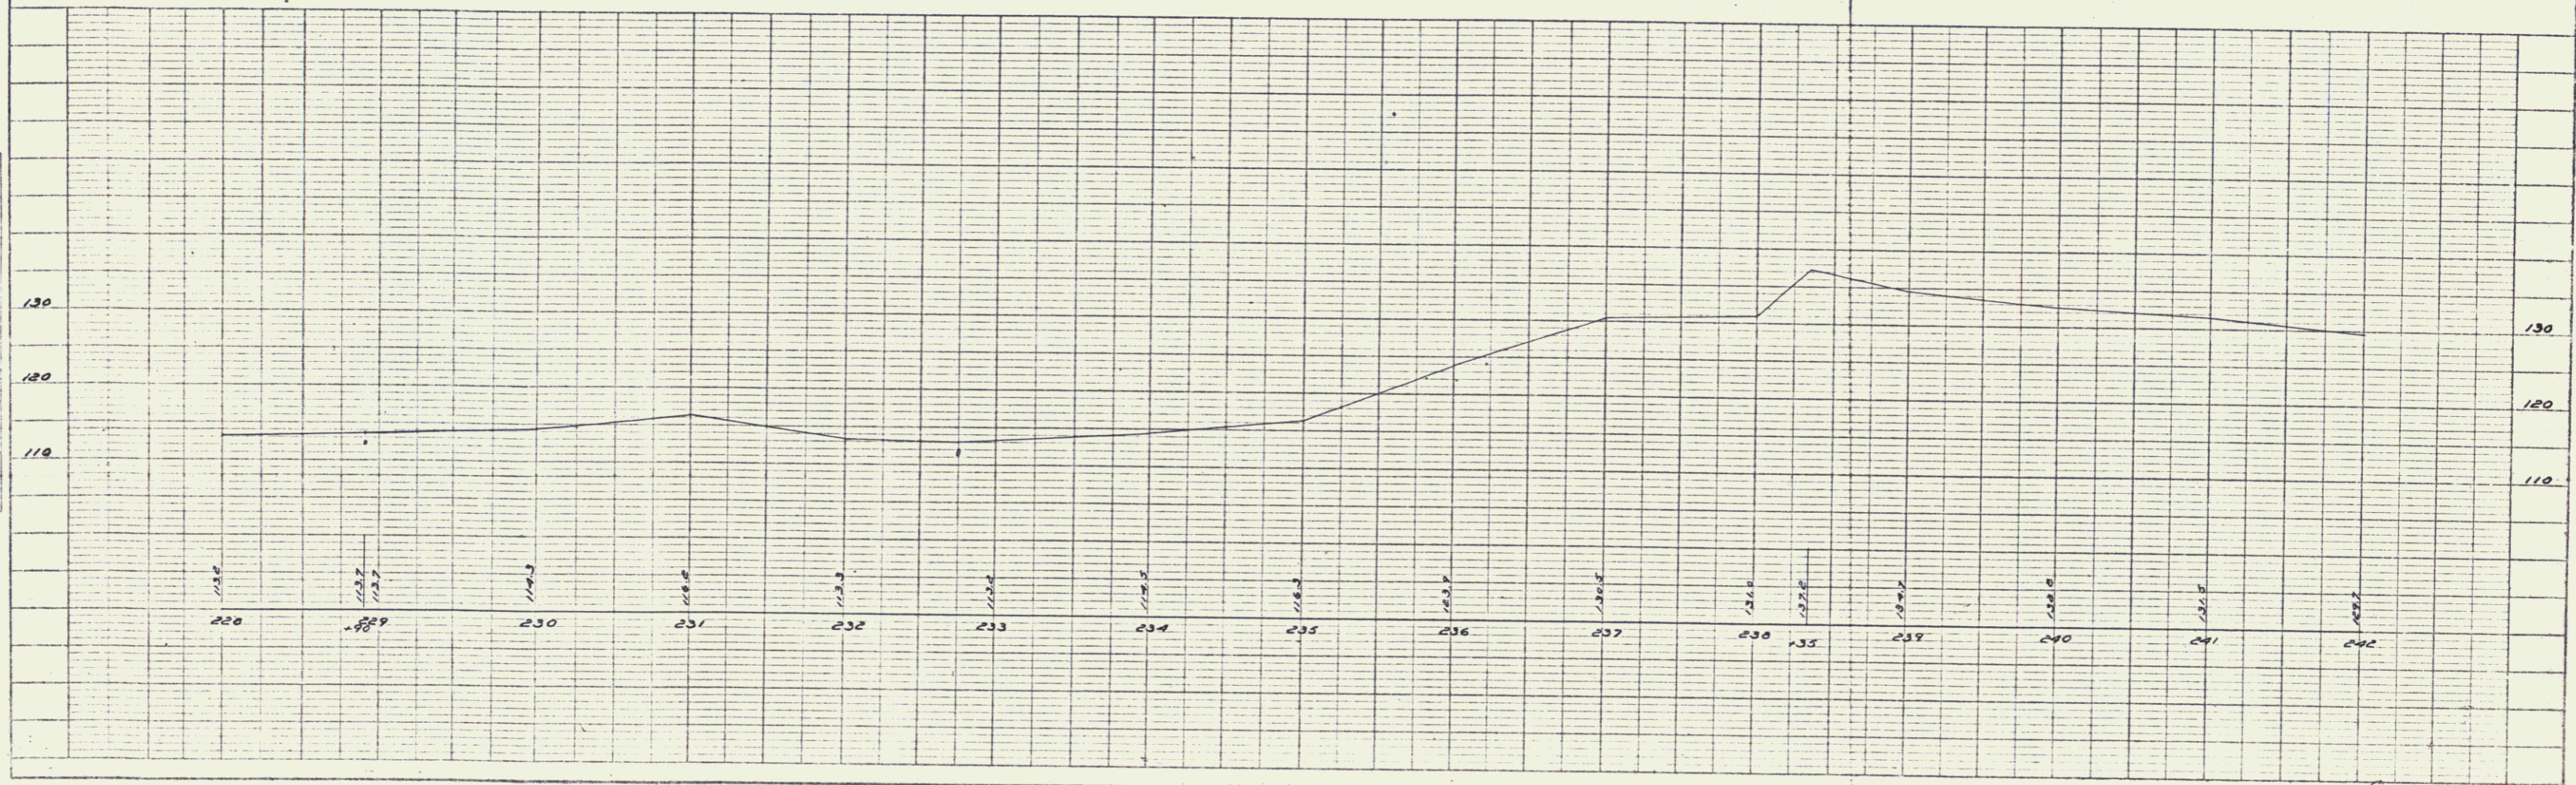


RD NO	STATE	ED. NO.	FISCAL YEAR	SHEET NO.	TOTAL SHEETS
9	VT				

PLAN
 DRAWN BY: M.E. WEAVER
 CHECKED BY: O.L. STINE
 DATE: 10/28/28
 SHEET NO. 17
 TOTAL SHEETS 18

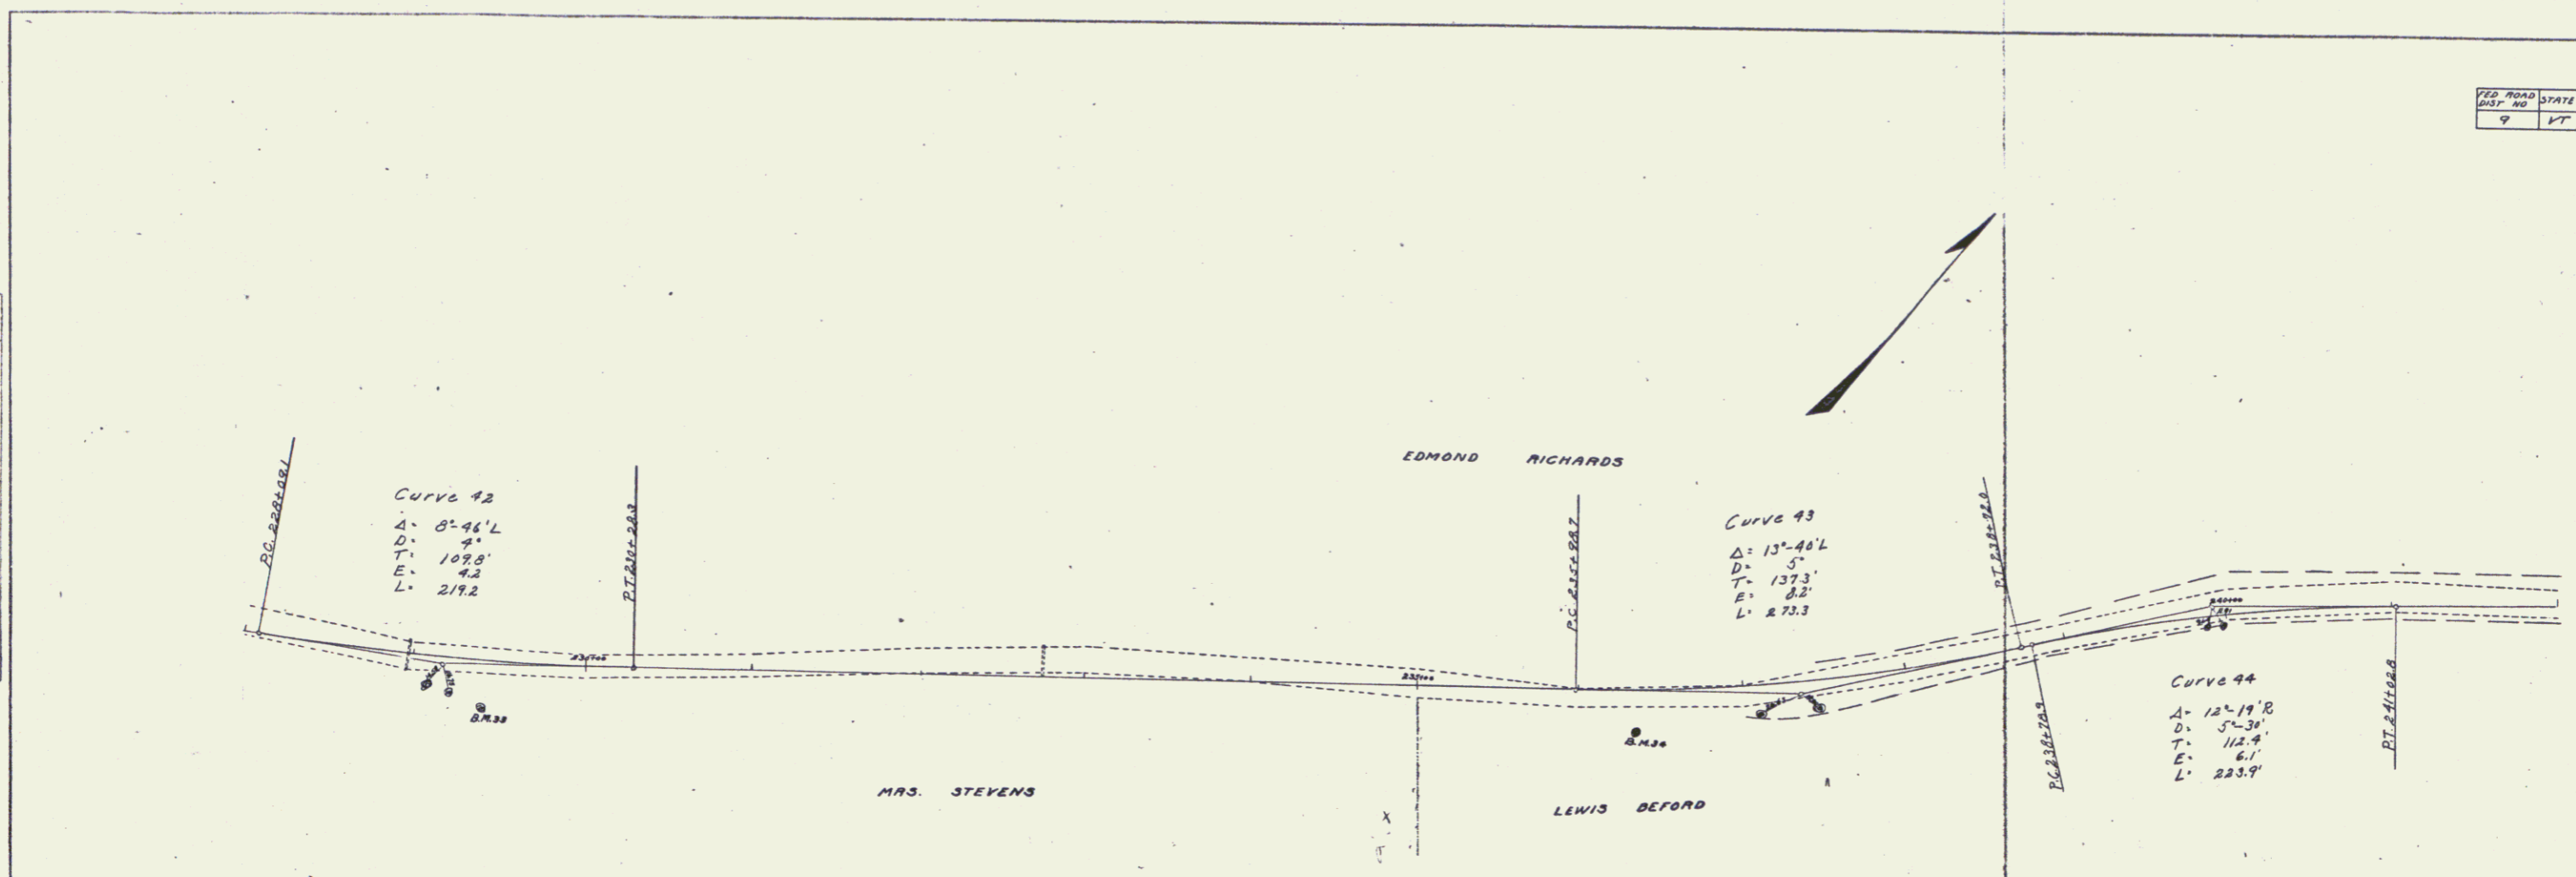

PROFILE
 DRAWN BY: M.E. WEAVER
 CHECKED BY: O.L. STINE
 DATE: 10/28/28
 SHEET NO. 17
 TOTAL SHEETS 18

PLATE 8 - PLAN - PROFILE OF P. & R. L. STINE
 ADJUSTED & CHECKED BY M.E. WEAVER

Coventry, VT

Coventry, VT Map Sheet 17