
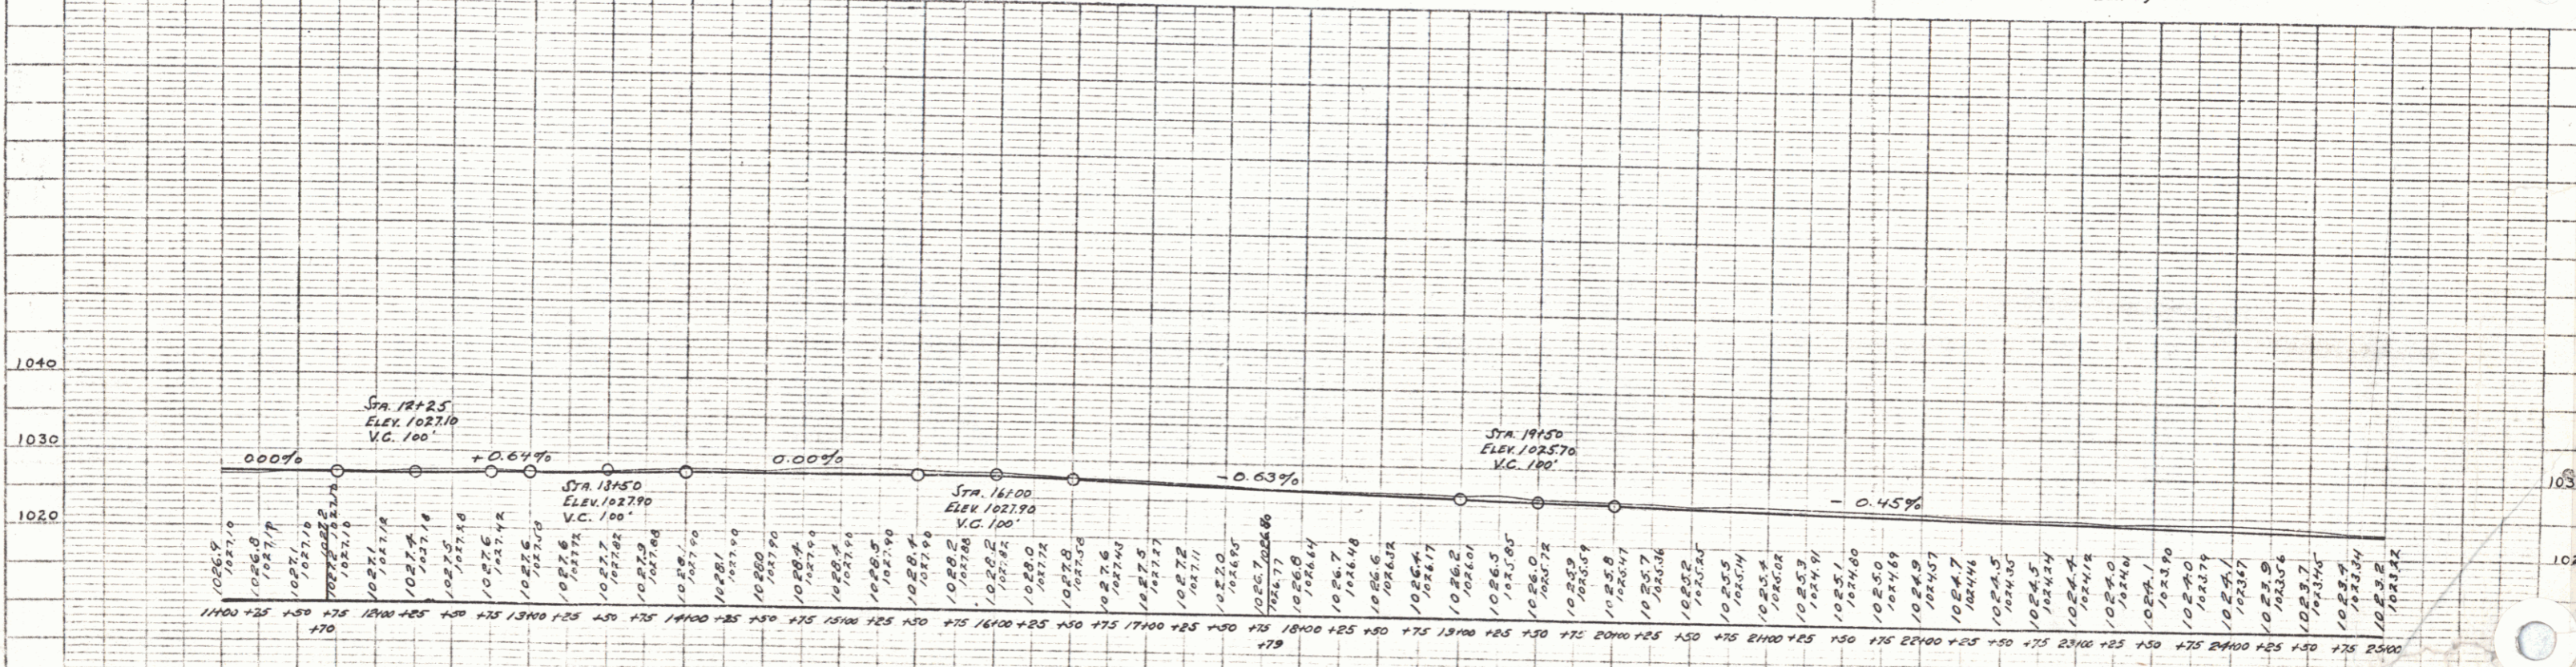


New Culverts Required
 Sta. 18+25 15" Reinf. Conc. Pipe Length 60'
 Class A Concrete (1-2-4) 0.9 cu Yds.
 Reinforcing Steel 54 lbs.

FED. ROAD DIST. NO.	STATE	FED. AID PROJ. NO.	FISCAL YEAR	SHEET NO.	TOTAL SHEETS



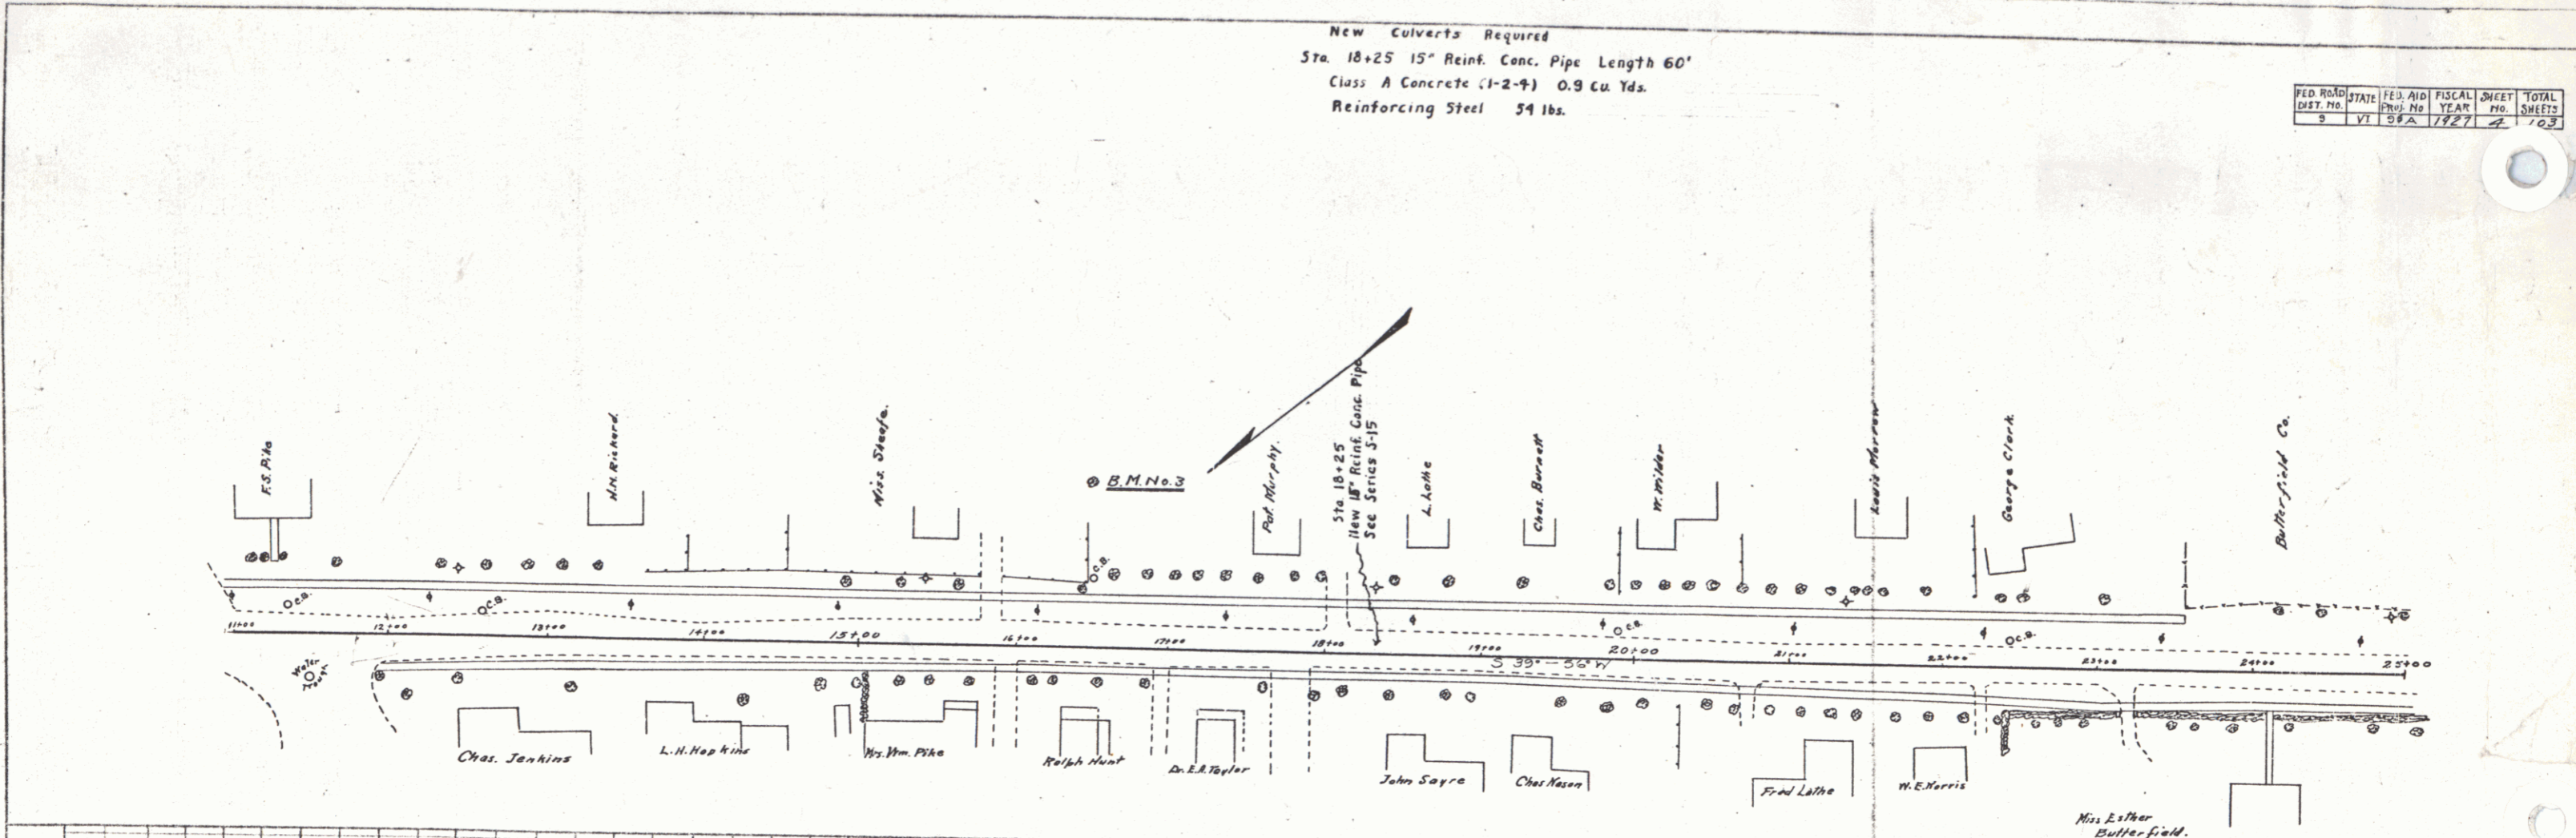

B.M. No. 3 SPIKE IN STUMP OF WILLOW 185 FT LEFT STA. 14+50 ELEV. 1028.89

SERIES F No. 96A
 SHEET No. 103