


| PARCEL     | INSTRUMENT | DATE    | GRANTOR                   | GRANTEE        | RECORDED          | REMARKS                |
|------------|------------|---------|---------------------------|----------------|-------------------|------------------------|
| 29 A-B-C-D | WDOE       | 3-29-54 | LLOYD W & CLARA B. KERR   | STOYVT. BARTON | 48 316-377 4-1-54 | SEE ALSO SHEET 30 & 31 |
| 30         | WDOE       | 4-6-54  | FRED & MILDRED WHITEHOUSE | "              | 48 390 4-7-54     | SEE ALSO SHEET 31      |

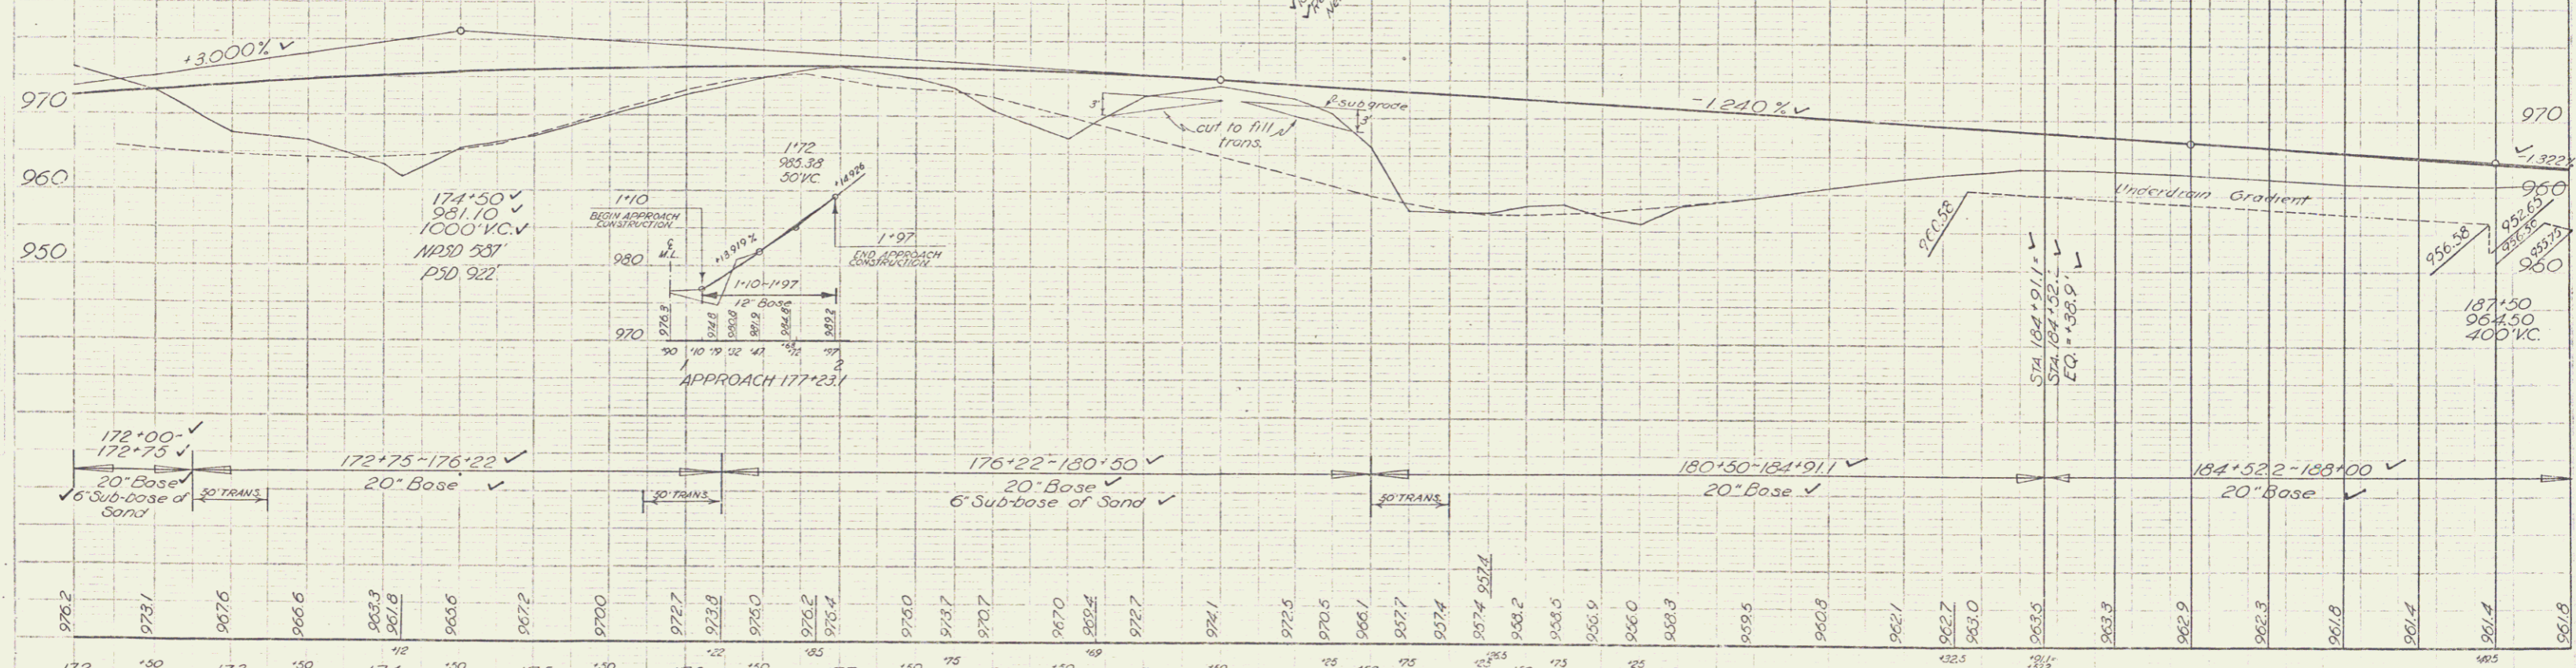


BM #22 S.I.R. of 12' Elm 20' W of 172+00 Sta 172+00 Elev 976.14  
 BM #23 S.I.R. of 12' Elm 20' W of 176+00 Sta 176+00 Elev 972.30  
 BM #23A Spot on Head wall 36' W Sta 180+50 Elev 969.30  
 BM #24A Spot on Head wall 33' W Sta 187+00 Elev 960.17

BARTON  
 Proj. FI-1 33(2)  
 Sheet 30 of 176