

**GUARD RAIL REQUIRED**

**ON LEFT**

Sta 176-08 to 178-32	Length	24 ft.
- 181-14 - 181-38	-	24 "
- 184-73 - 184-97	-	24 "
- 188-23 - 188-47	-	24 "
- 191-74 - 191-98	-	24 "

**ON RIGHT**

Sta 176-00 to 176-02	Length	2 ft.
- 177-61 - 185-05	-	744 "
- 188-37 - 188-61	-	24 "
- 191-03 - 192-00	-	17 "

TOTAL THIS SHEET 907 ft.

**NEW CULVERTS REQUIRED**


**SUB BASE REQUIRED**


Sta 190-00 to 192-00 Length 200 ft.

**STANDARD UNDERDRAIN REQUIRED**


Sta 176-10 to 178-20 Length 210 ft.


PLAN  

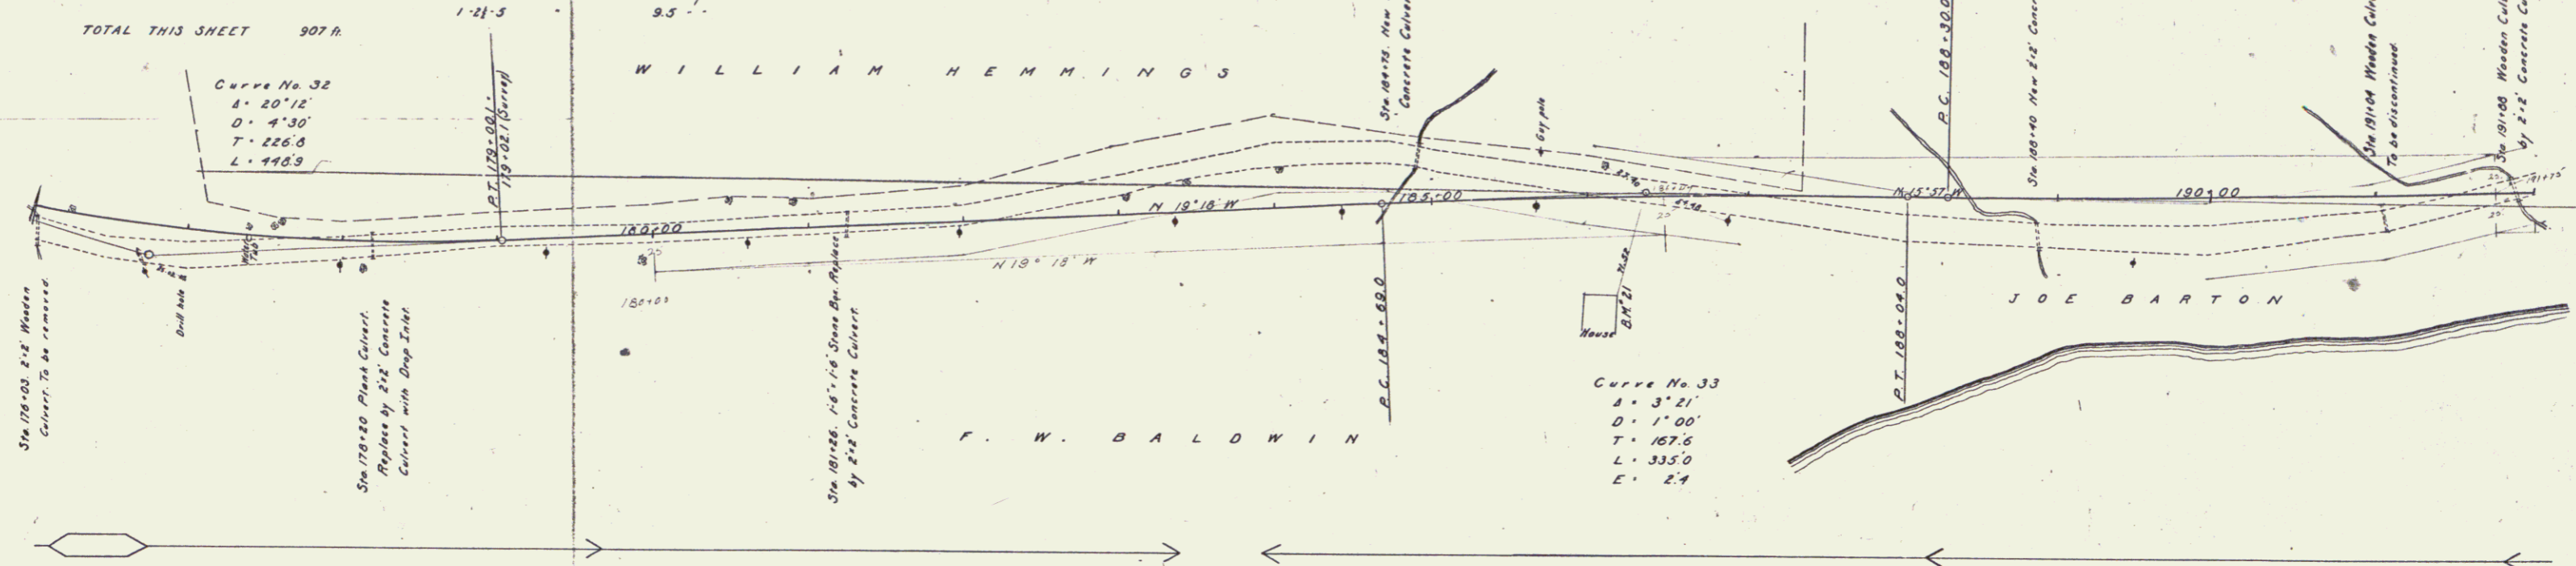


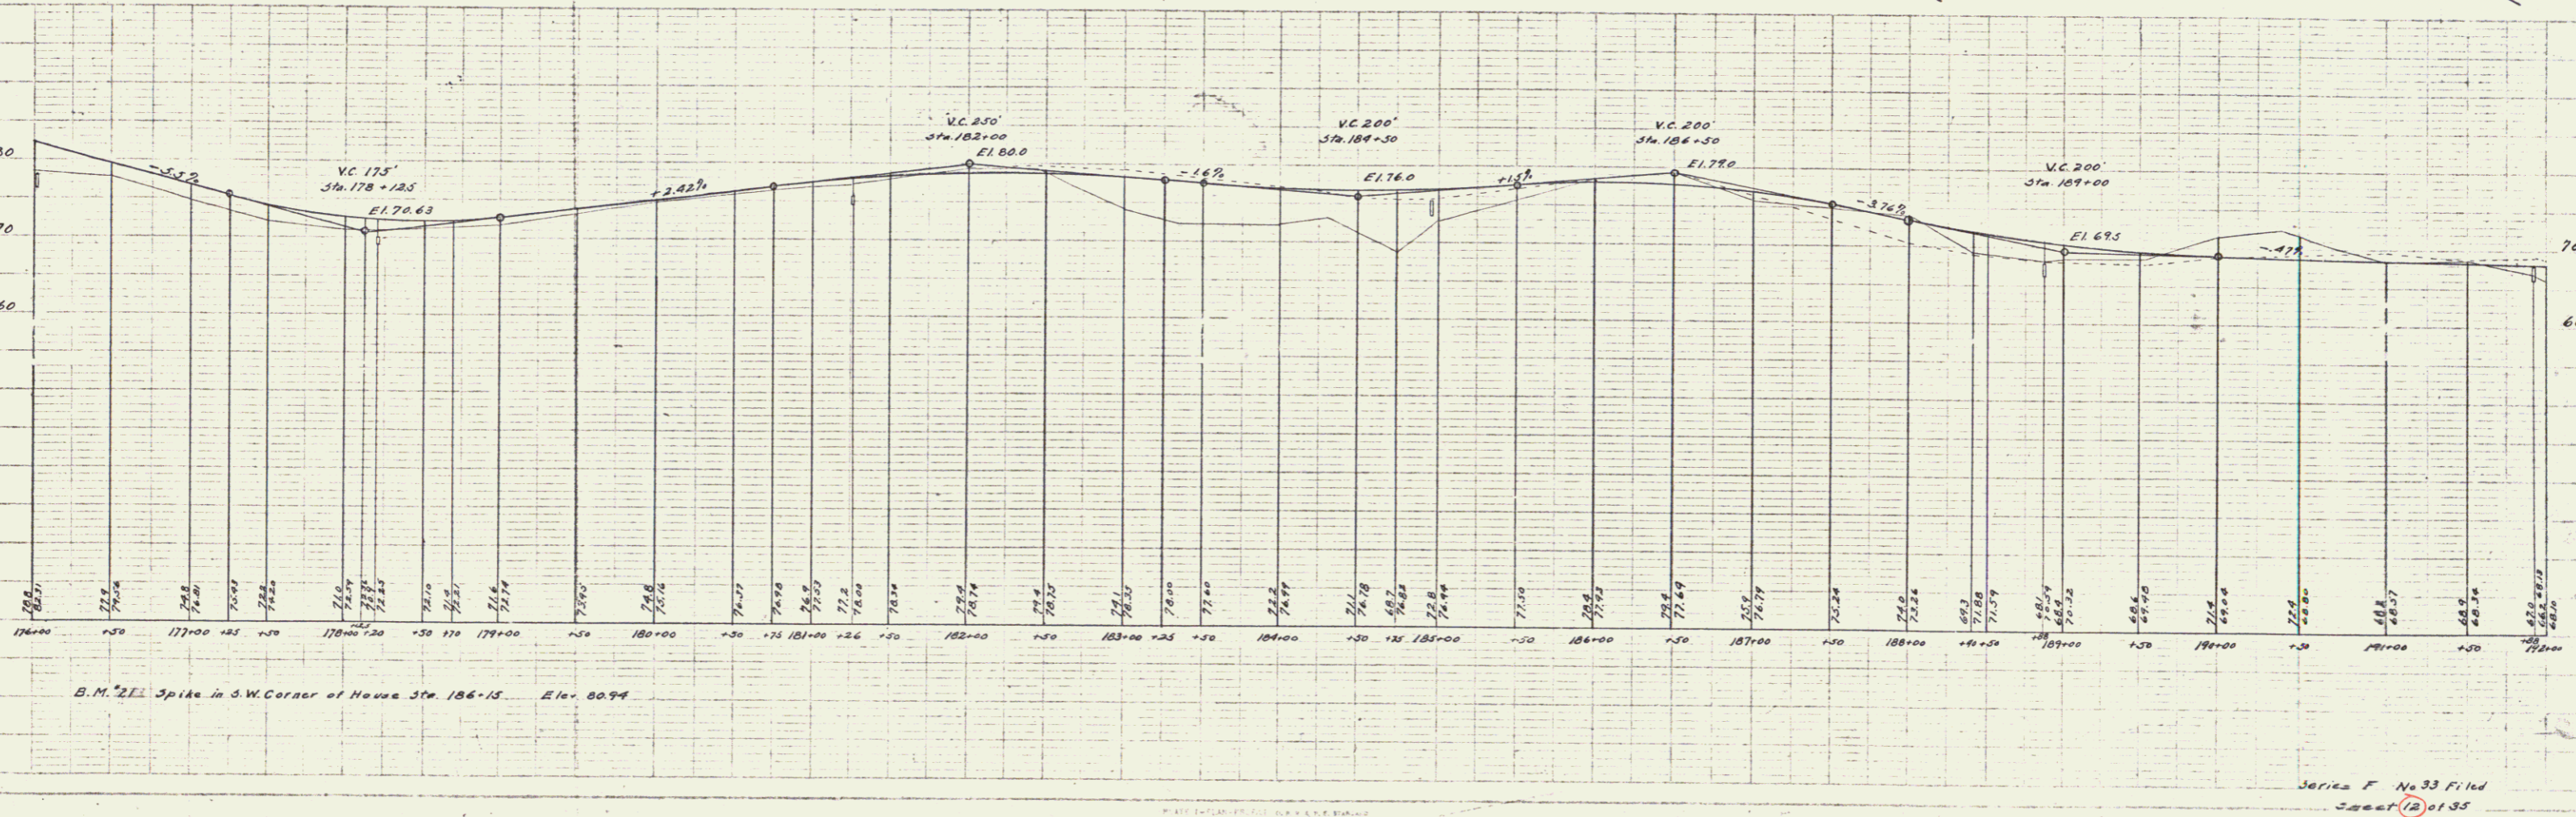

Series F No. 33 Filed  
Sheet 12 of 35