

TOWN OF BARTON


Route US5

Pin # 99R296

Project FAP 65-1U)


MP 4.399-4.842

9/29/1978

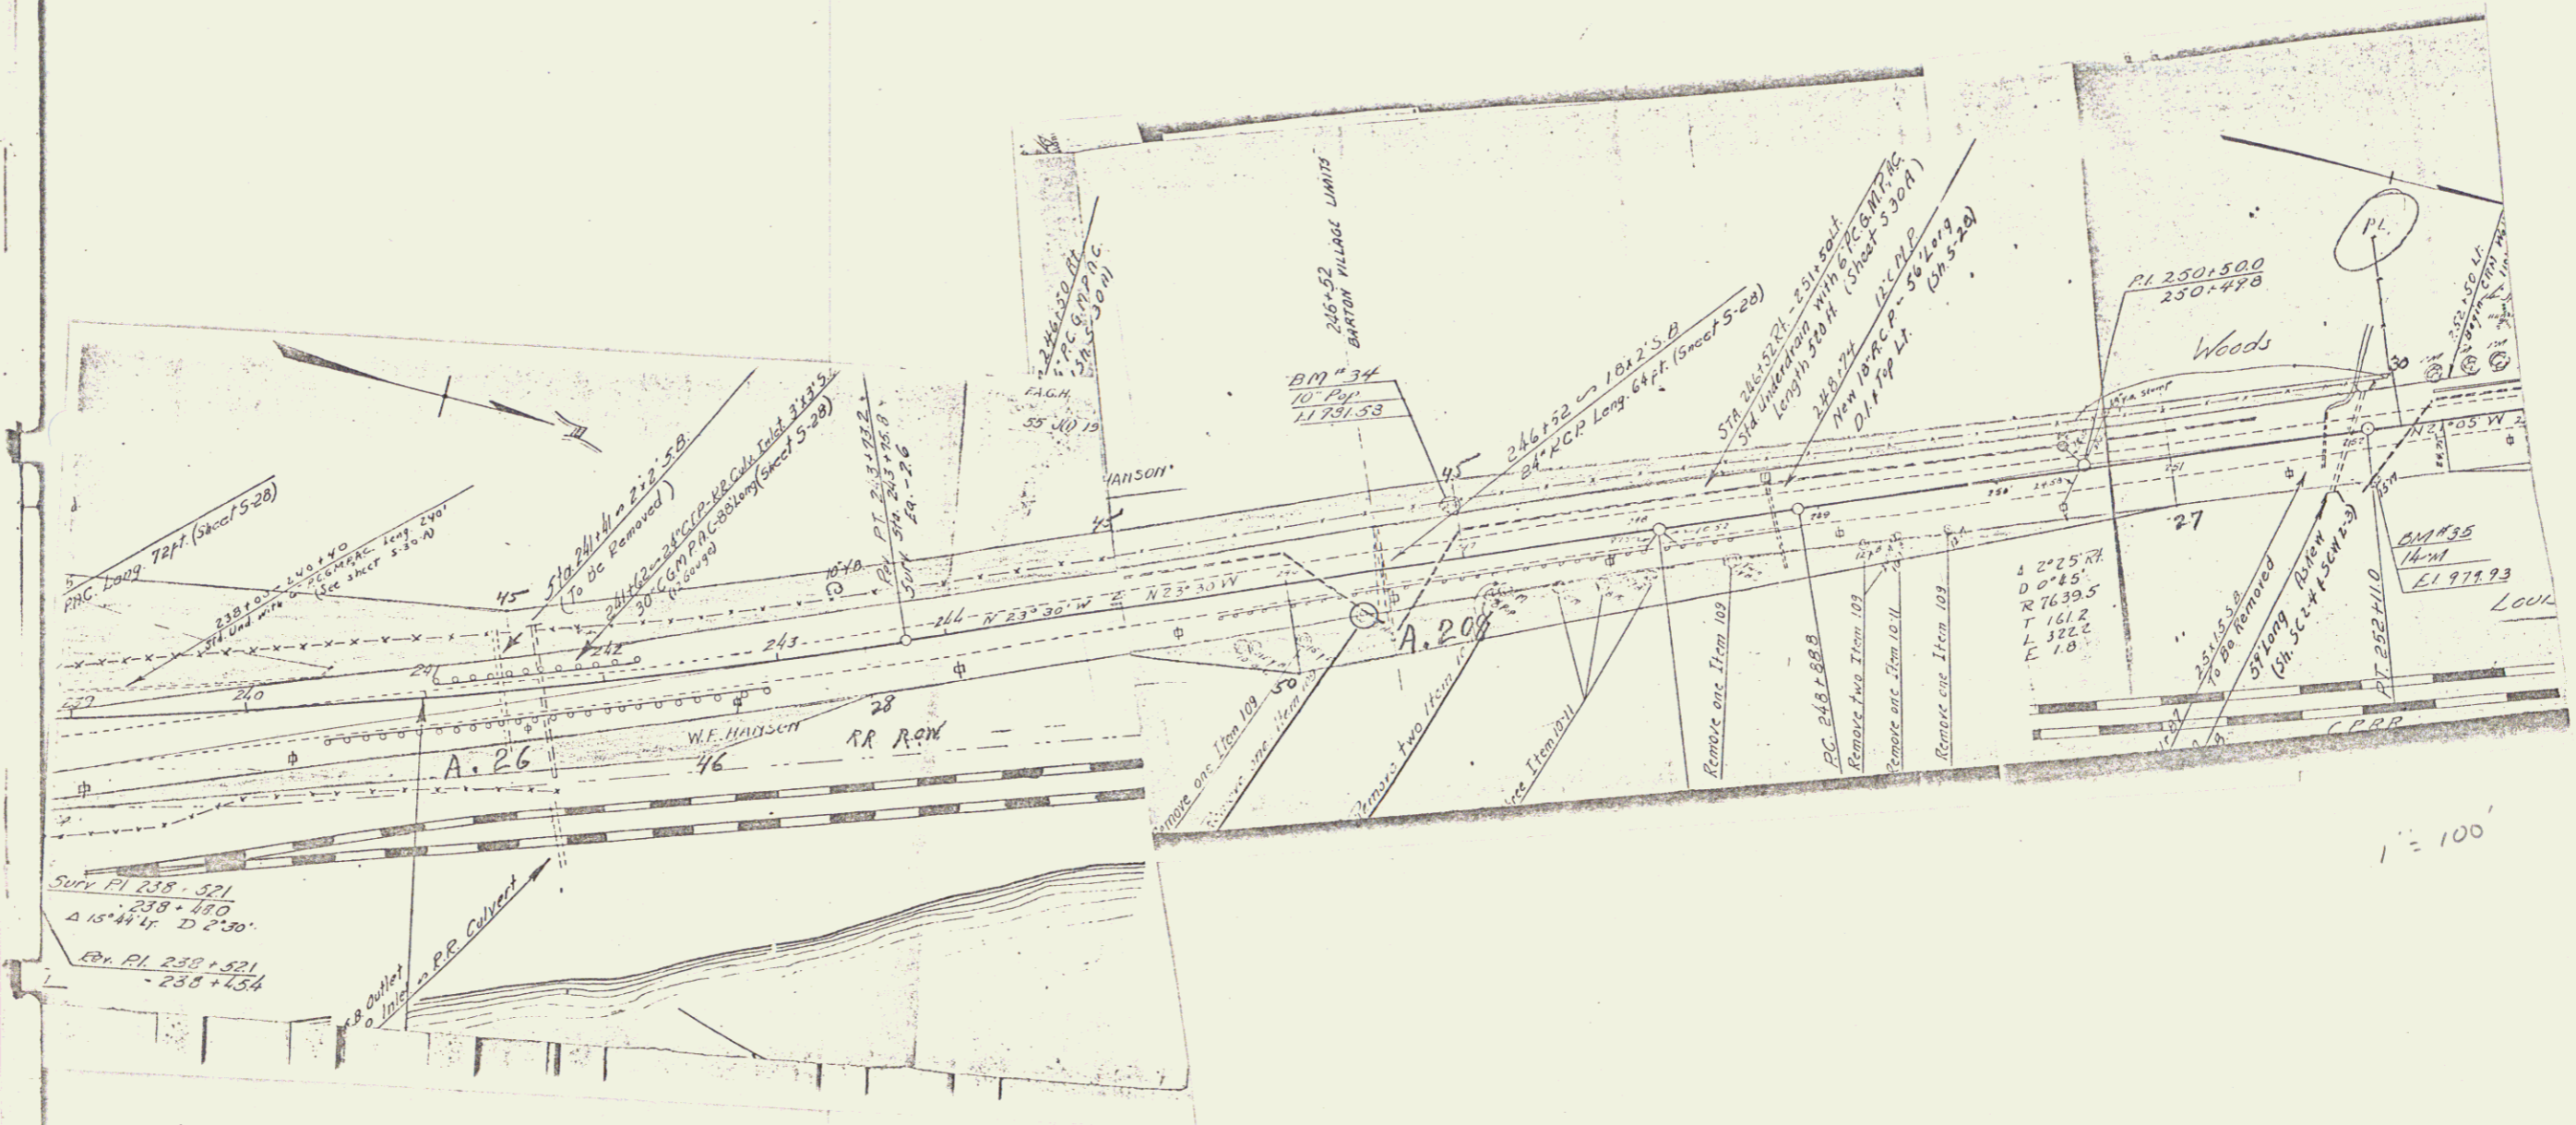

1" = 100'

1

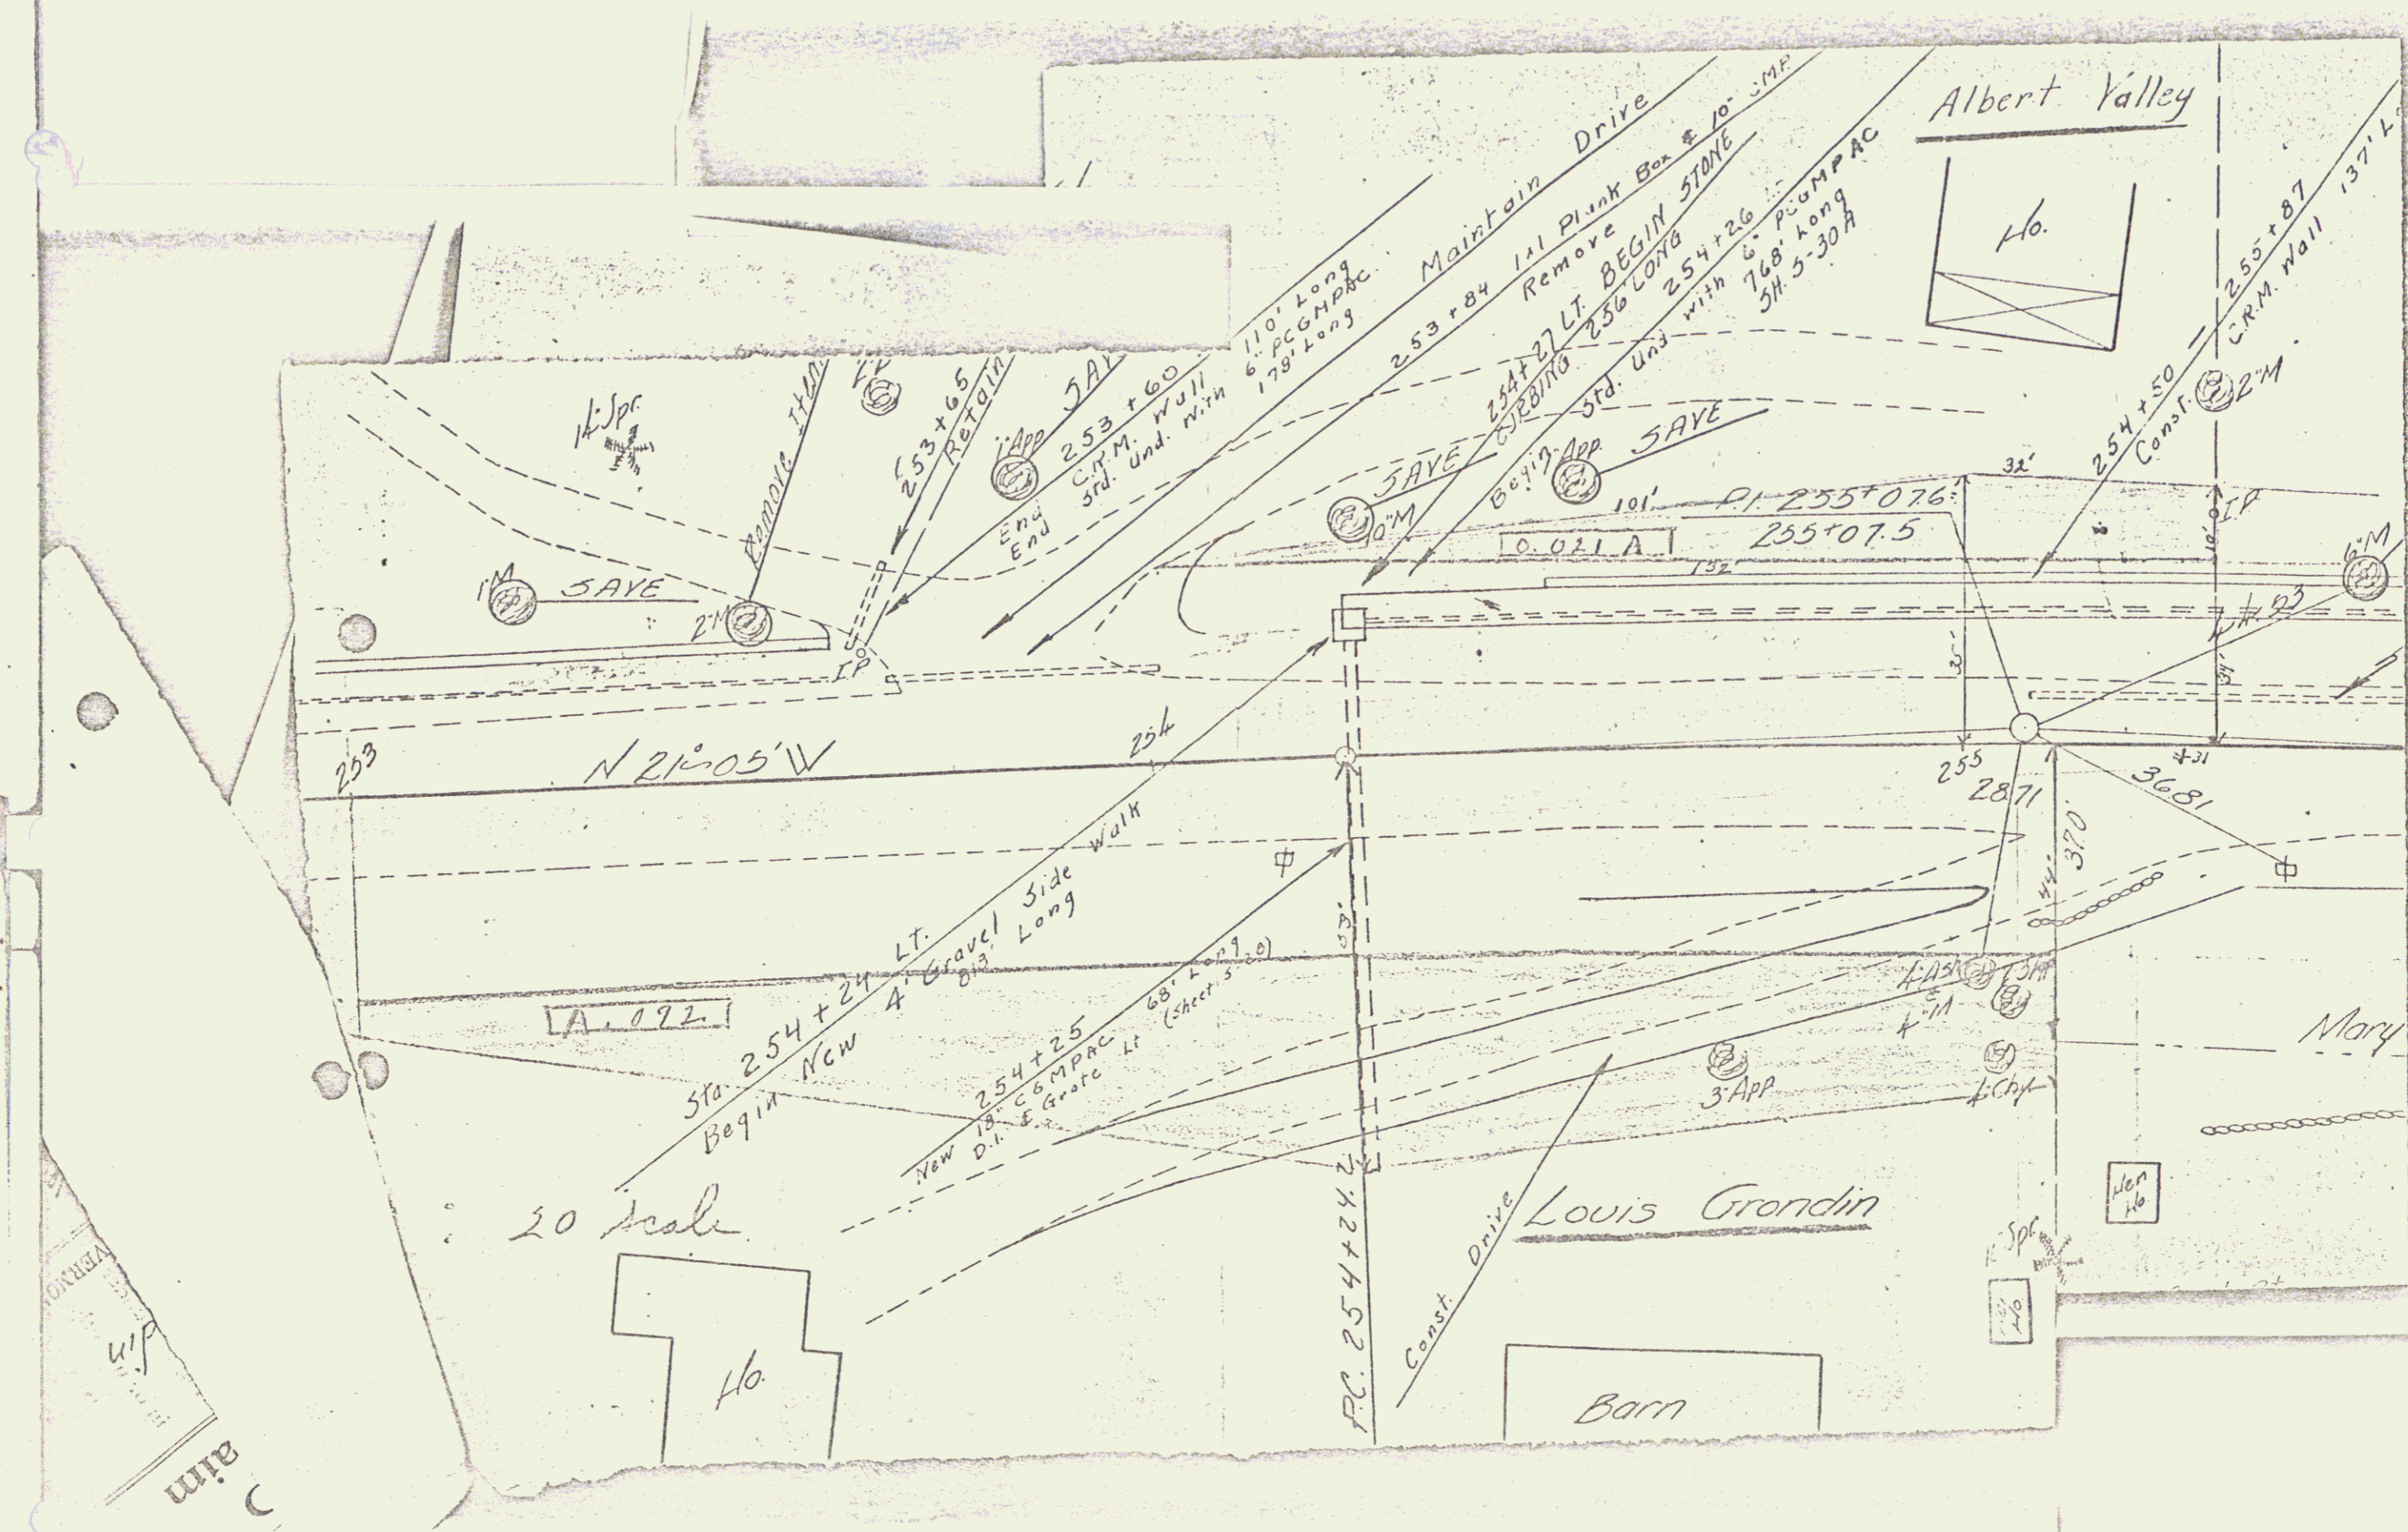


20 scale

1" = 20'

Bartm US 5  
 2



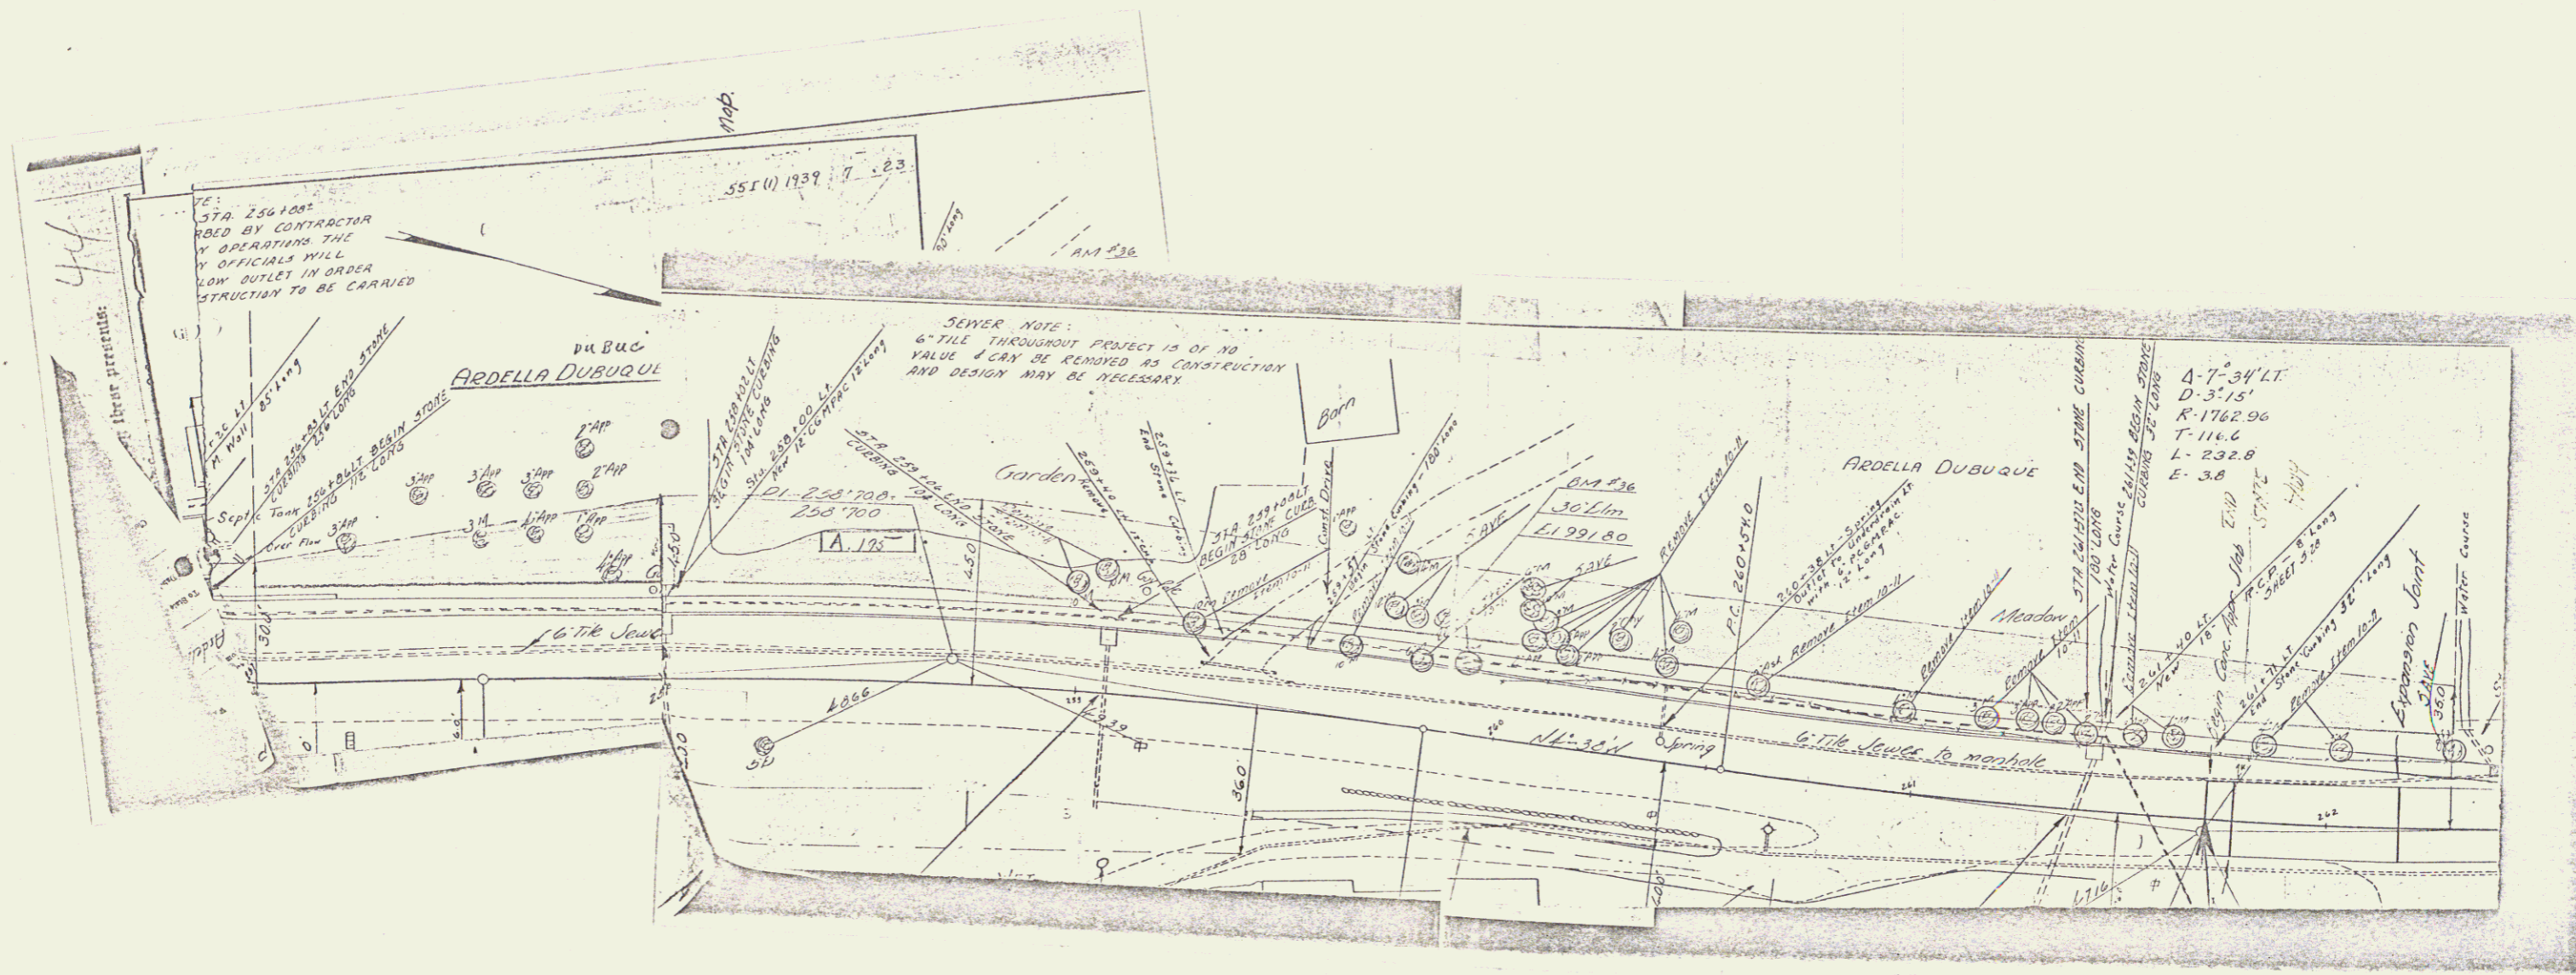

1" = 40'

Barton US5  
 (4)

4