


POST WAR F A PRIMARY

PLAN  
 DIVISION  
 ALLEGANY COUNTY  
 NOTE BOOK  
 NO.

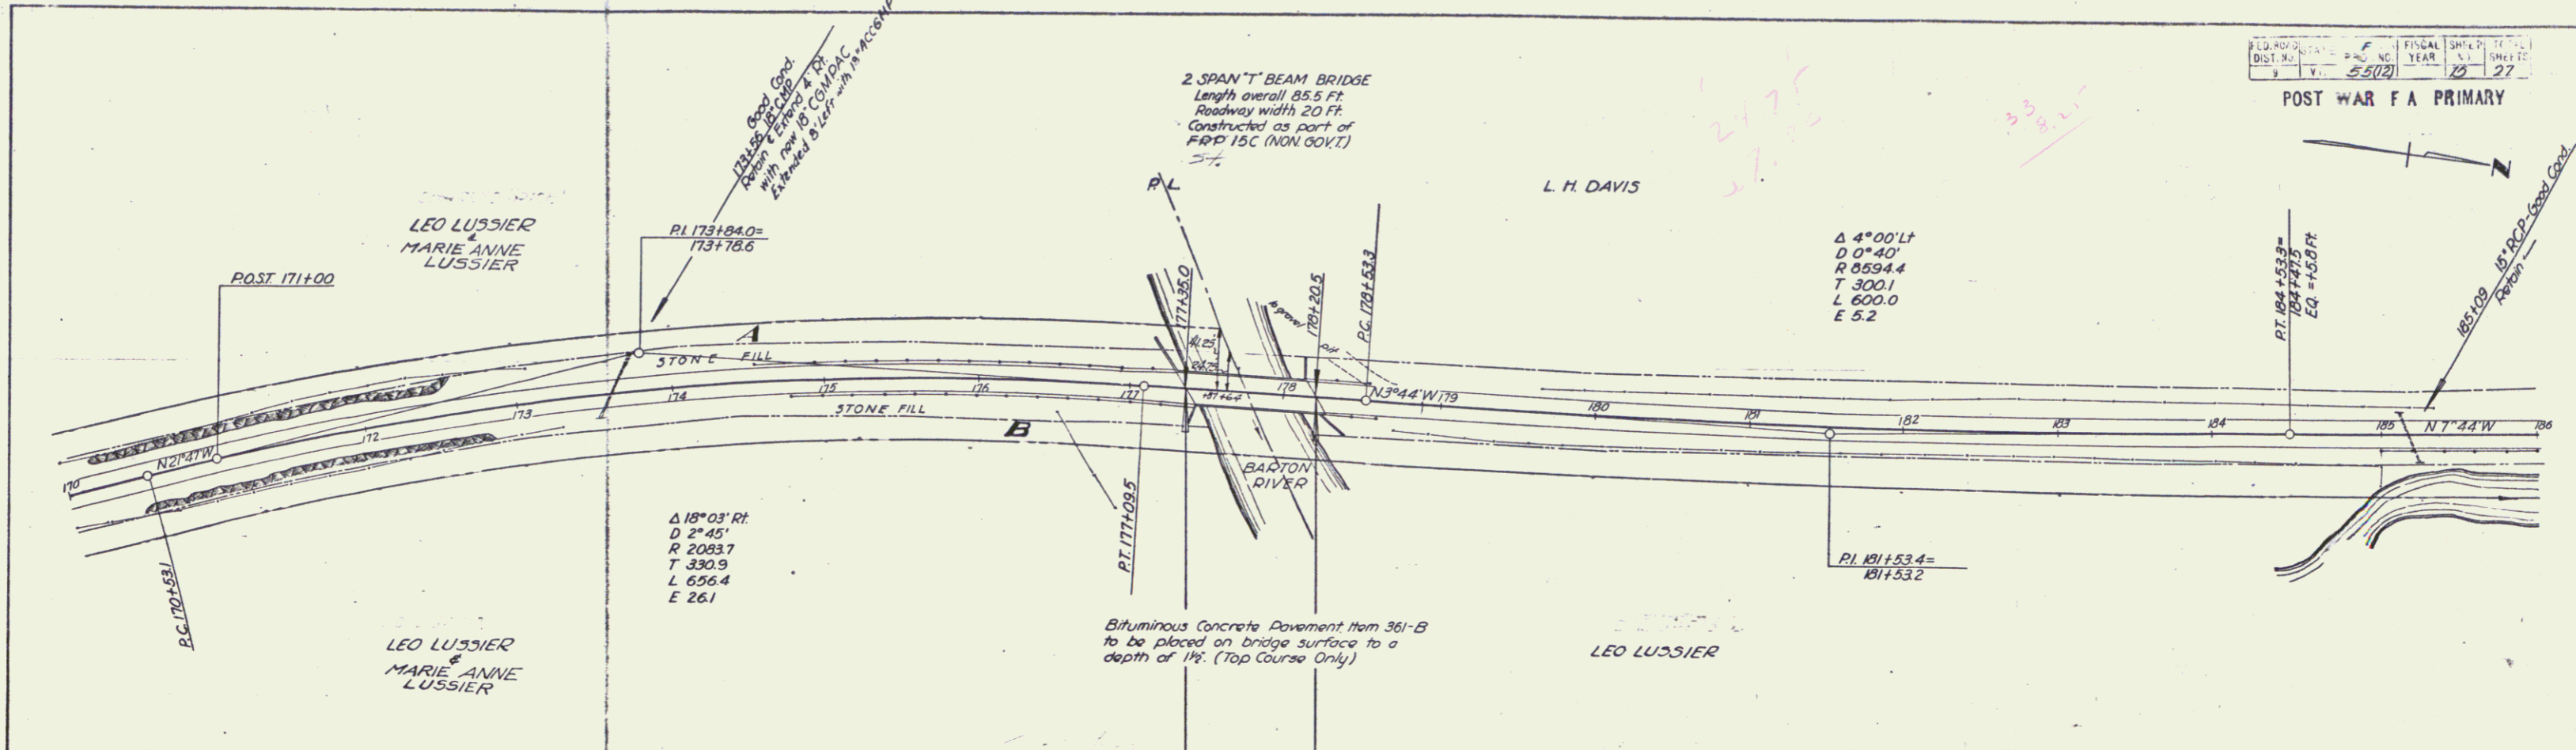

PROFILE  
 DIVISION  
 ALLEGANY COUNTY  
 NOTE BOOK  
 NO.

