




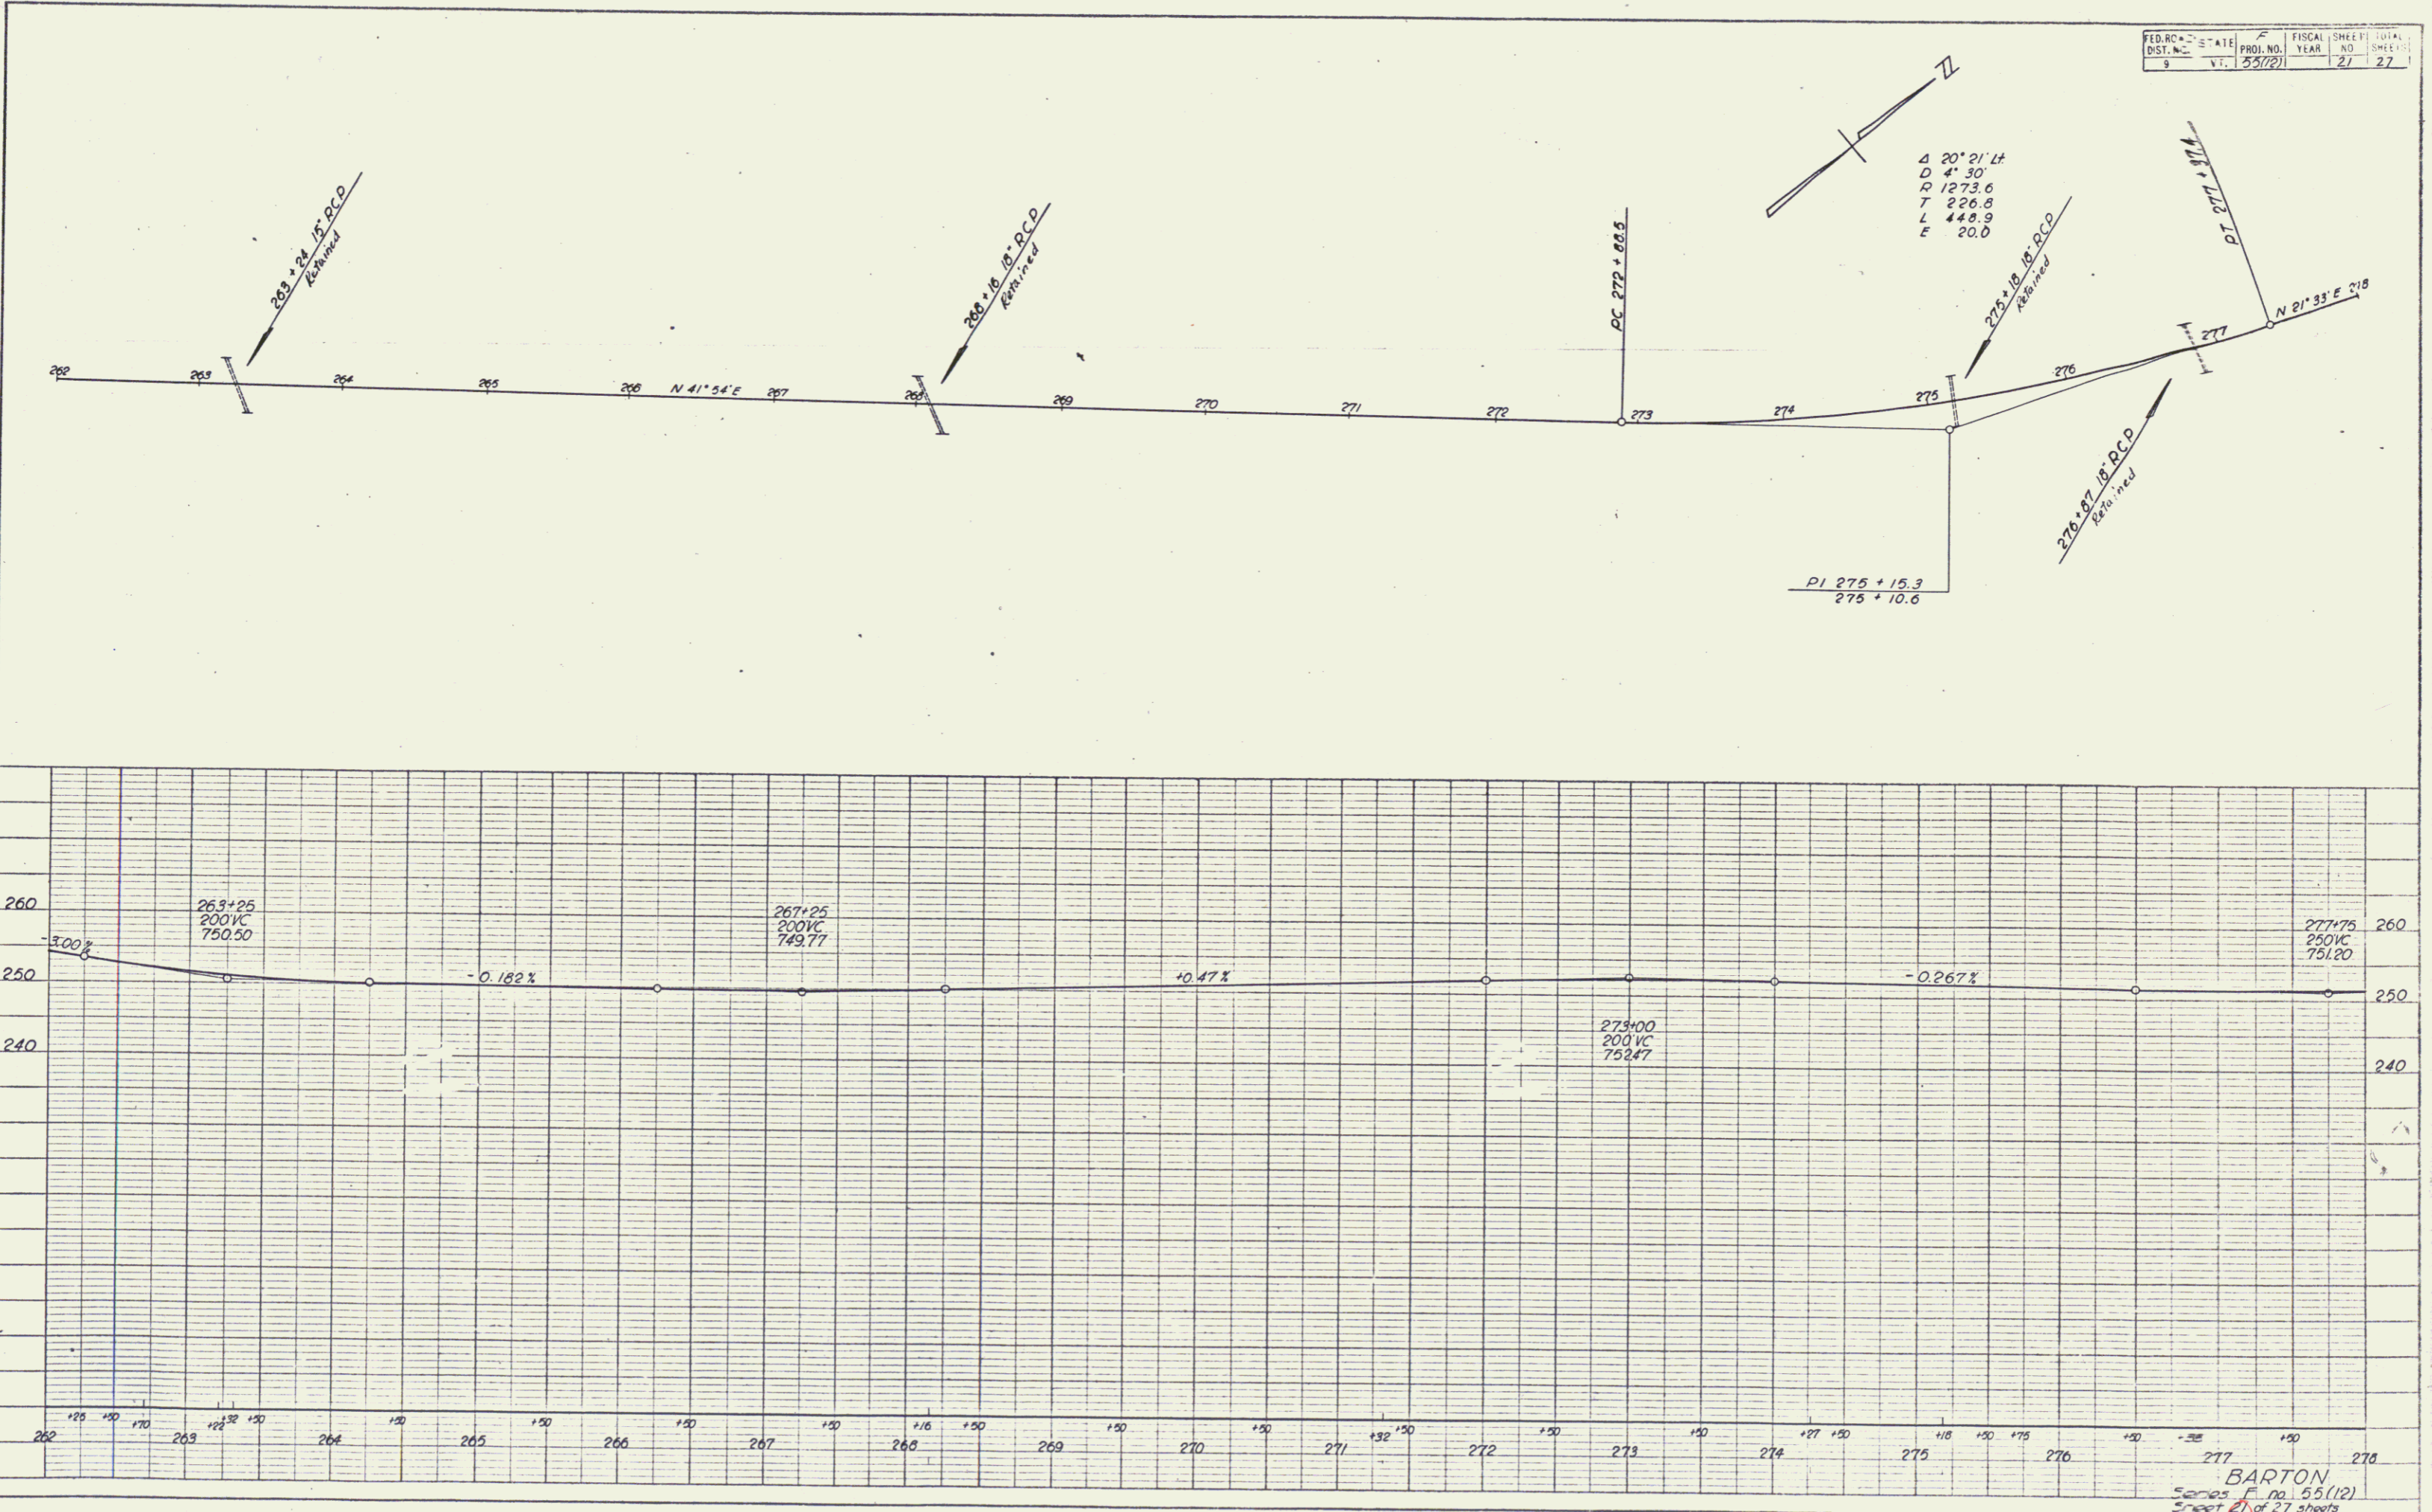

Δ 20° 21' Lt
 D 4' 30"
 R 1273.6
 T 226.8
 L 448.9
 E 20.0