


PARCEL	KIND OF INSTRUMENT	DATE OF INSTRUMENT	GRANTOR	GRANTEE	RECORDED	REMARKS
A&C-D	O.C.D.	8-3-36	MARY M. CLARK	J. OF V. I.	19 219	8-3-36 C-30 OF C-LINE
A'	O.C.D.	8-3-36	G. G. CARD	BREITON	43 2	8-3-36
A''	O.C.D.	10-28-36	GEO. KING	"	43 36	10-30-36
A'''	O.C.D.	8-1-36	"	"	43 3	8-3-36

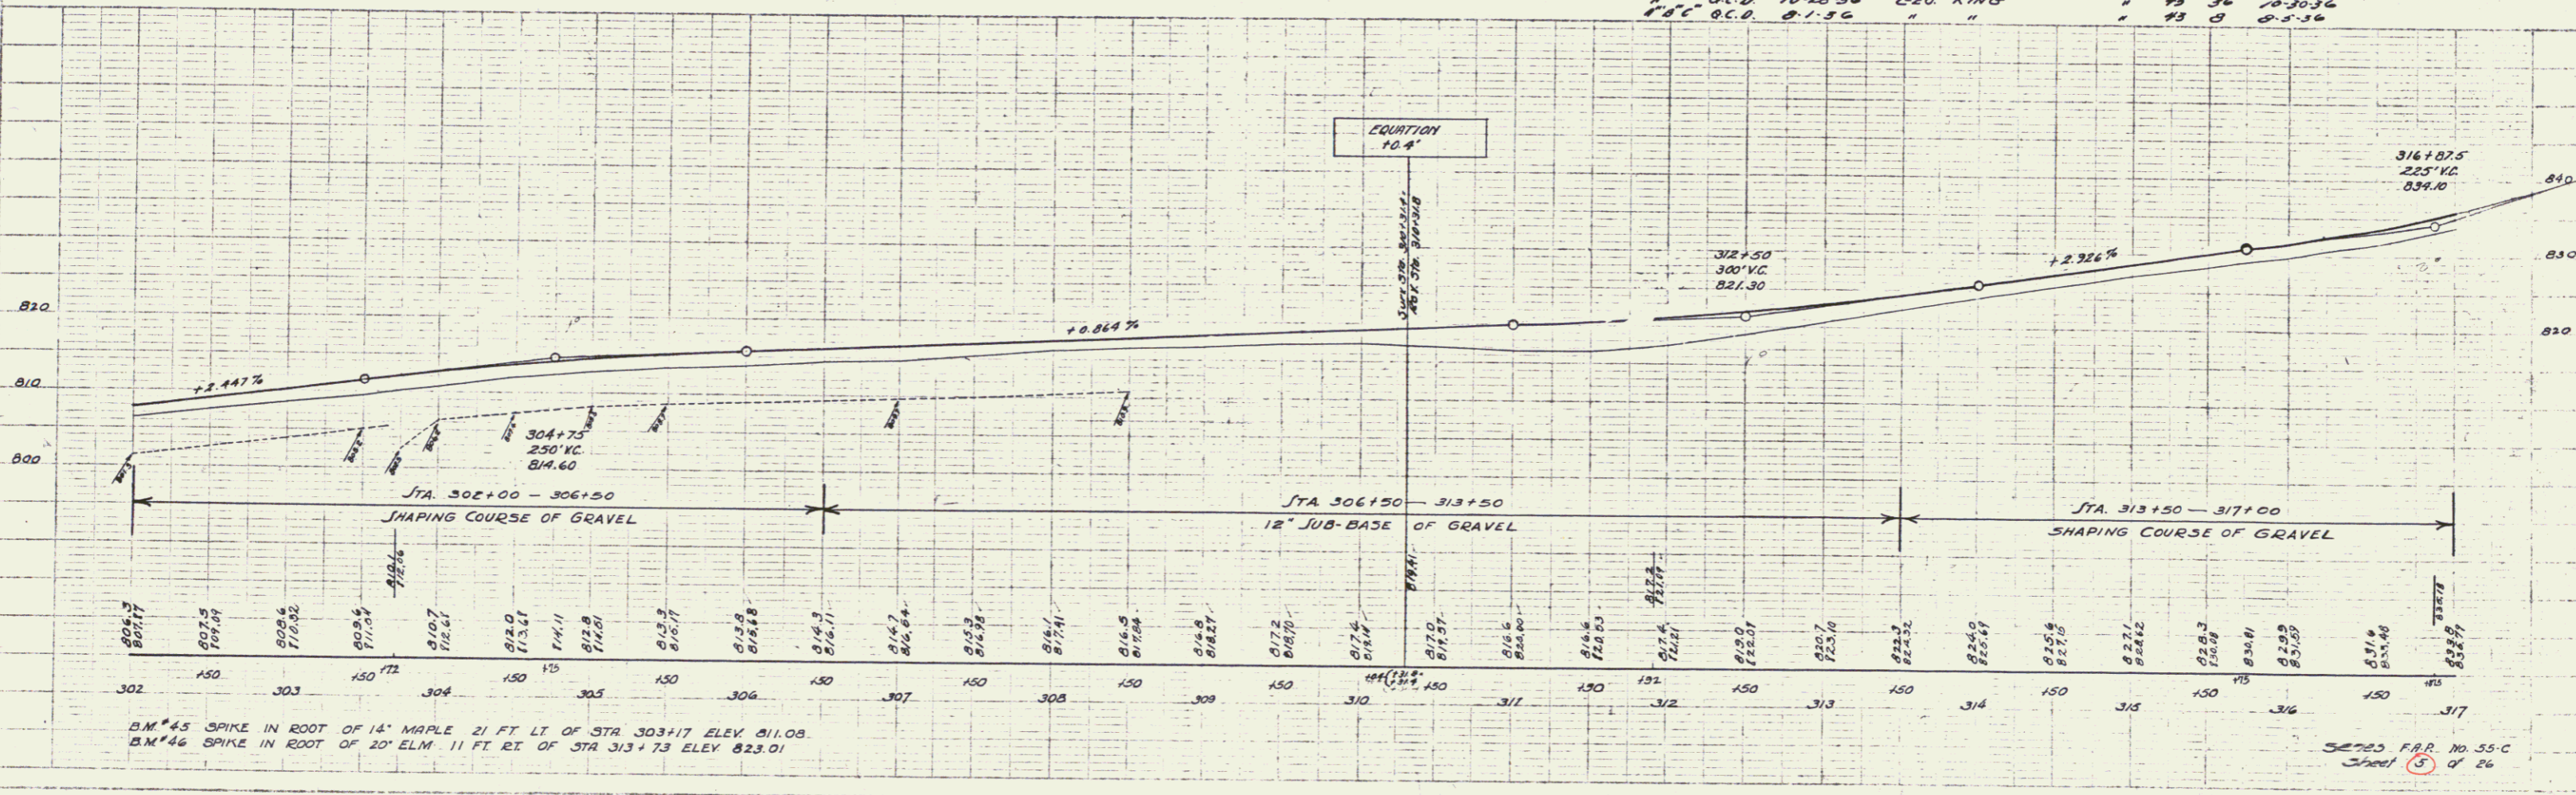

B.M. #65 SPIKE IN ROOT OF 14" MAPLE 21 FT LT OF STA 303+17 ELEV 811.08
 B.M. #46 SPIKE IN ROOT OF 20" ELM. 11 FT RT OF STA 313+73 ELEV 823.01