
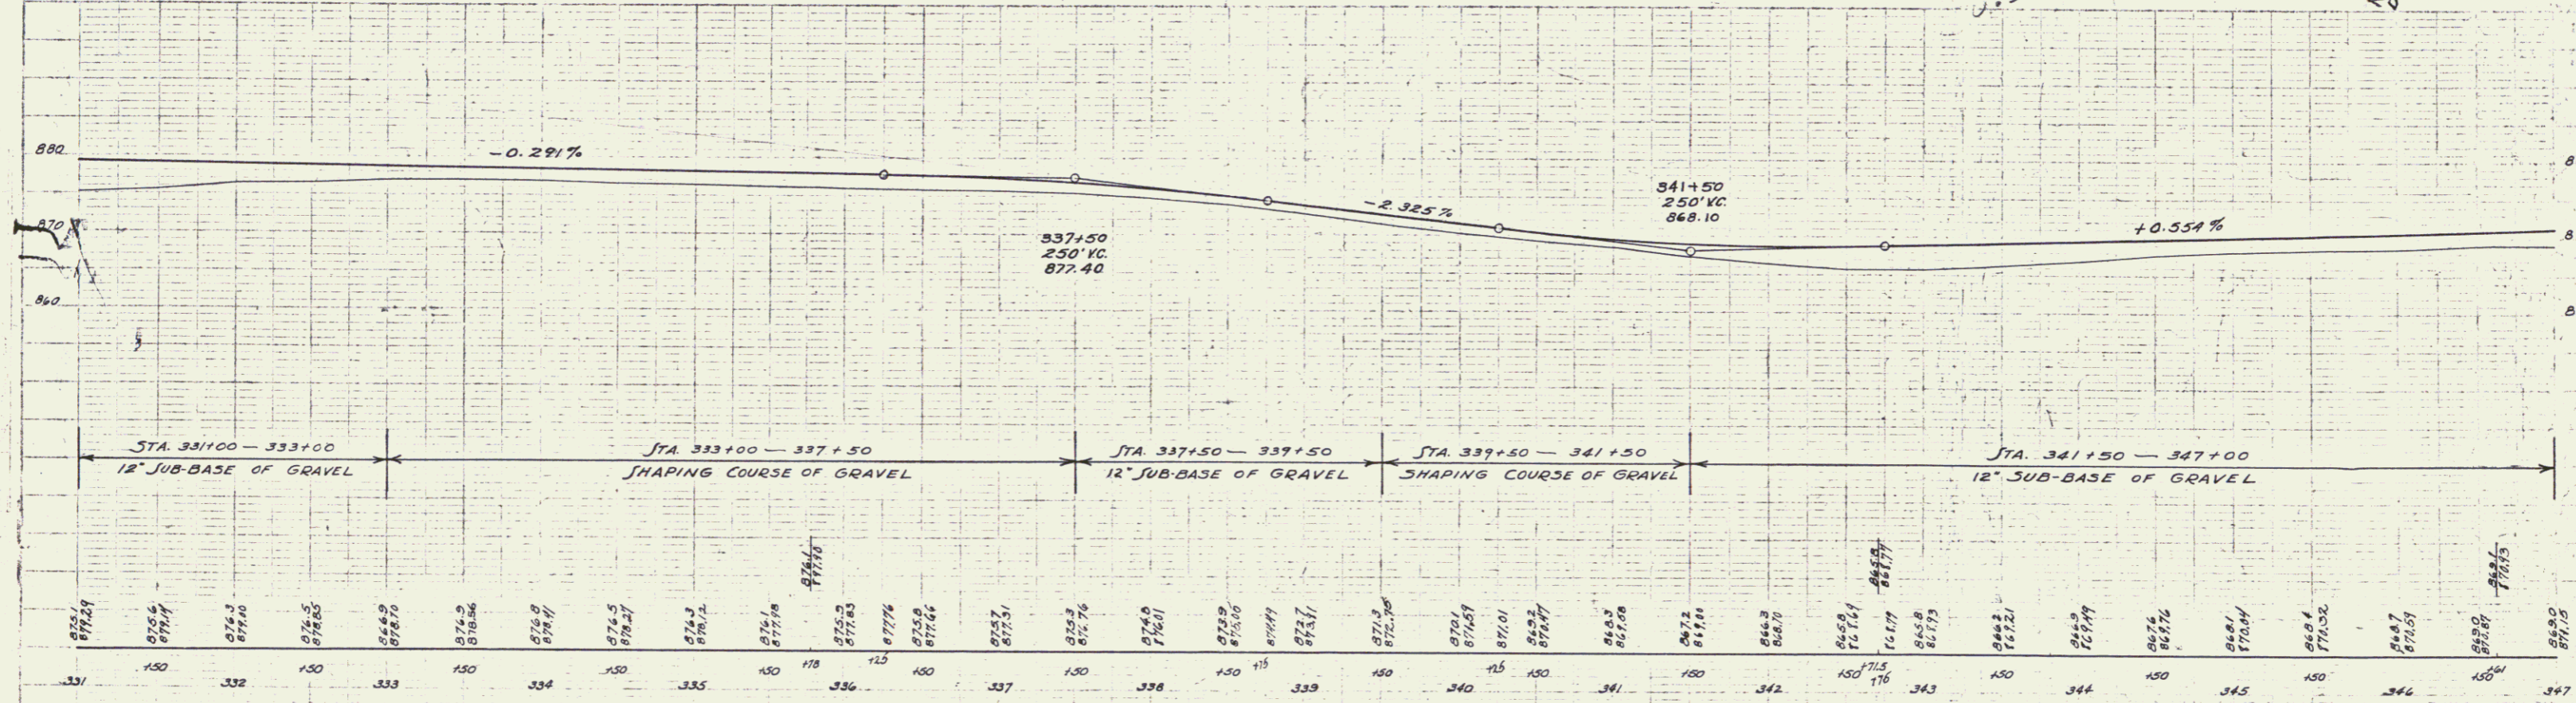


PARCEL	KIND OF INSTRUMENT	DATE OF INSTRUMENT	GRANTOR	GRANTEE	RECORDED HEADS	REMARKS
18-C	Q.C.D.	8-1-36	APACHE CHILARFOUX	STOFFR	19 241	8-13-36
17-B	Q.C.D.	8-3-36	IVAN INGALLS	"	19 207	8-3-36
17-A	Q.C.D.	8-28-36	OSMIN PARQUETTE	"	19 246	8-31-36
17	Q.C.D.	10-28-36	STANLEY PARQUETTE	"	19 261	10-30-36

FED. DIST. NO.	DATE	FISCAL YEAR	SHEET NO.	TOTAL SHEETS
9	79	1937	5	50

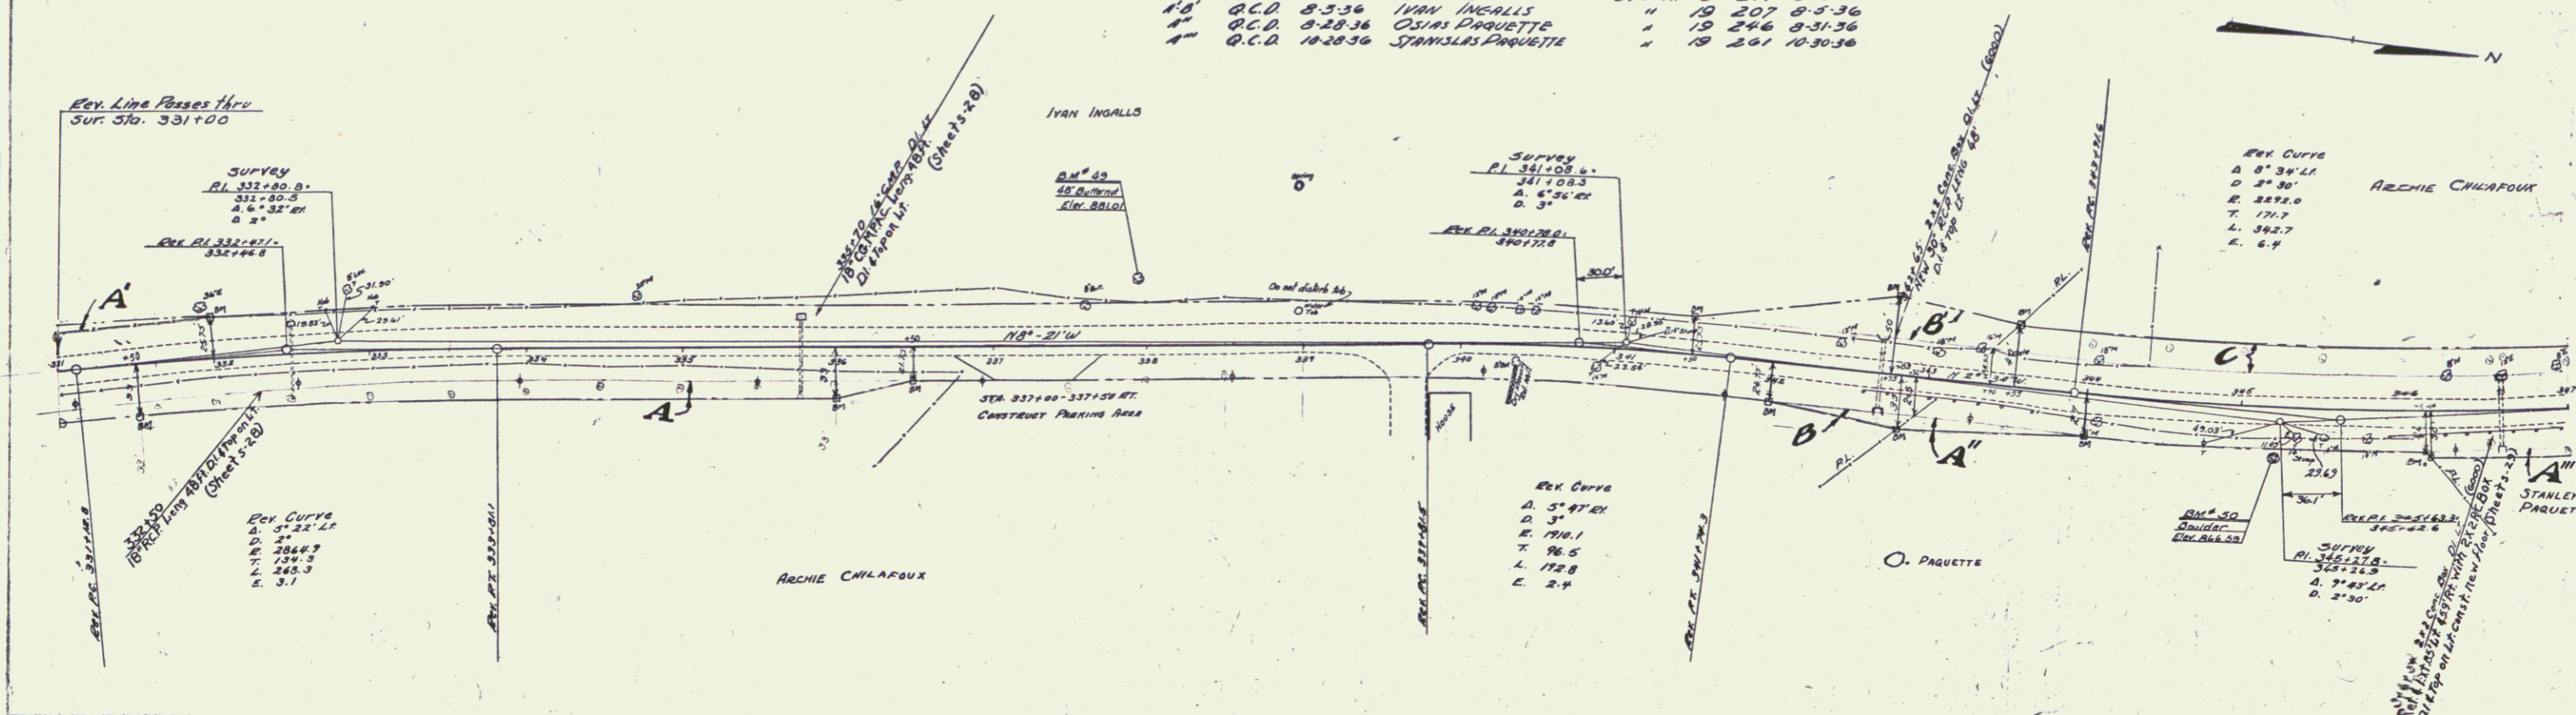

B.M. #49 SPIKE IN ROOT OF 24' THIN BUTTERNUT 37 FT. LT. OF STA 337+94 ELEV 881.01  
 B.M. #50 PAINT SPOT ON BOULDER 28 FT. RT. OF STA 345+23 ELEV 866.53

SERIES F.A.R. M. 17  
 SHEET 5 OF 50