


PARCEL	KIND OF INSTRUMENT	DATE OF INSTRUMENT	GRANTOR	GRANTEE	RECORDED	REMARKS
A-B-C	G.C.D.	10-23-36	STANLEY PAQUETTE	STANLEY PAQUETTE	BOOK PAGE DATE CUL. STA. #	
A-B	G.C.D.	11-23-36	FEDERAL LAND BANK	LOUIS MENARD	10-30-36 393+50	
A-B	G.C.D.	11-23-36	FEDERAL LAND BANK	LOUIS MENARD	19 265 1125-36	

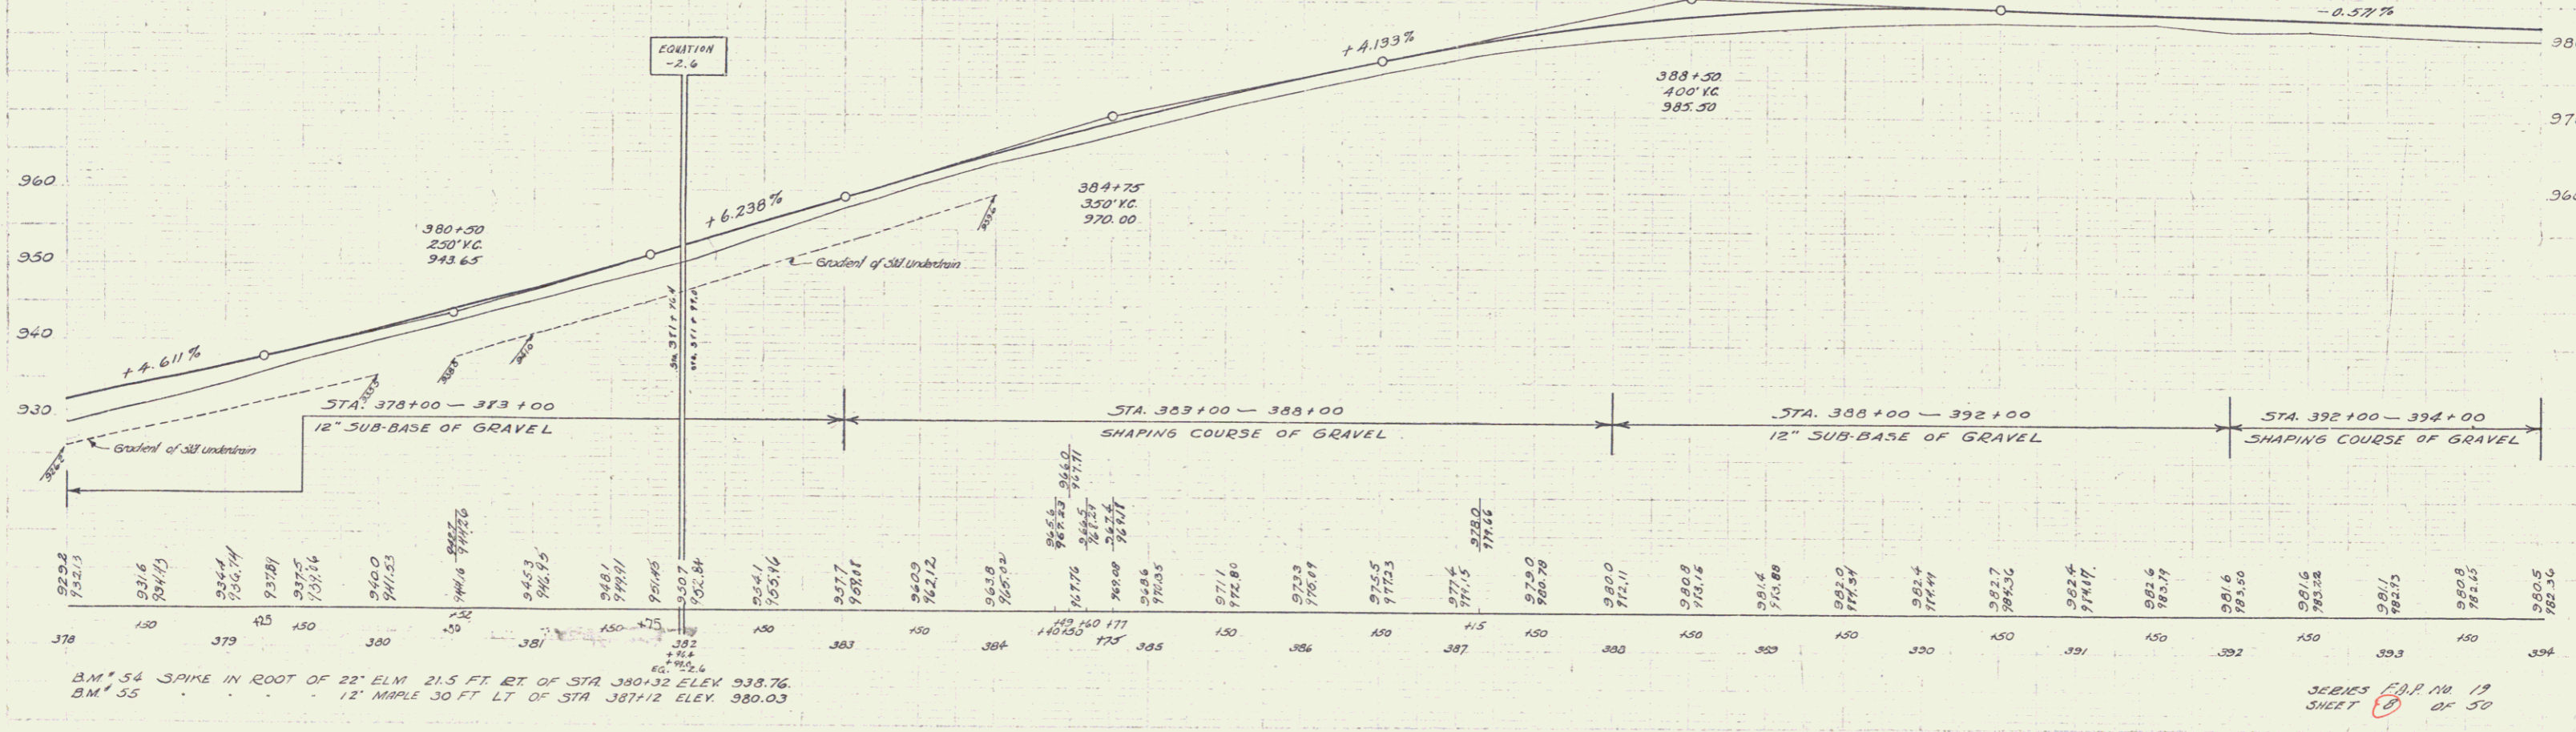

B.M. 54 SPIKE IN ROOT OF 22' ELM 21.5 FT. RT. OF STA 380+32 ELEV. 938.76
 B.M. 55 12' MAPLE 30 FT. LT. OF STA 387+12 ELEV. 980.03

SEEKS FOR IN 19
 SHEET 8 OF 50