


Town: Hartford-Norwich
 US5: Pin # 99R307
 Project: 114P

Hartford MP 6.18 - 7.55
 Norwich MP 0.00 - 1.46
 RIGHT-OF-WAY DIVISION
 TOWN FILE
 PERPETUAL
 Town of US5
 (To Be Returned To R.O.W. Division)

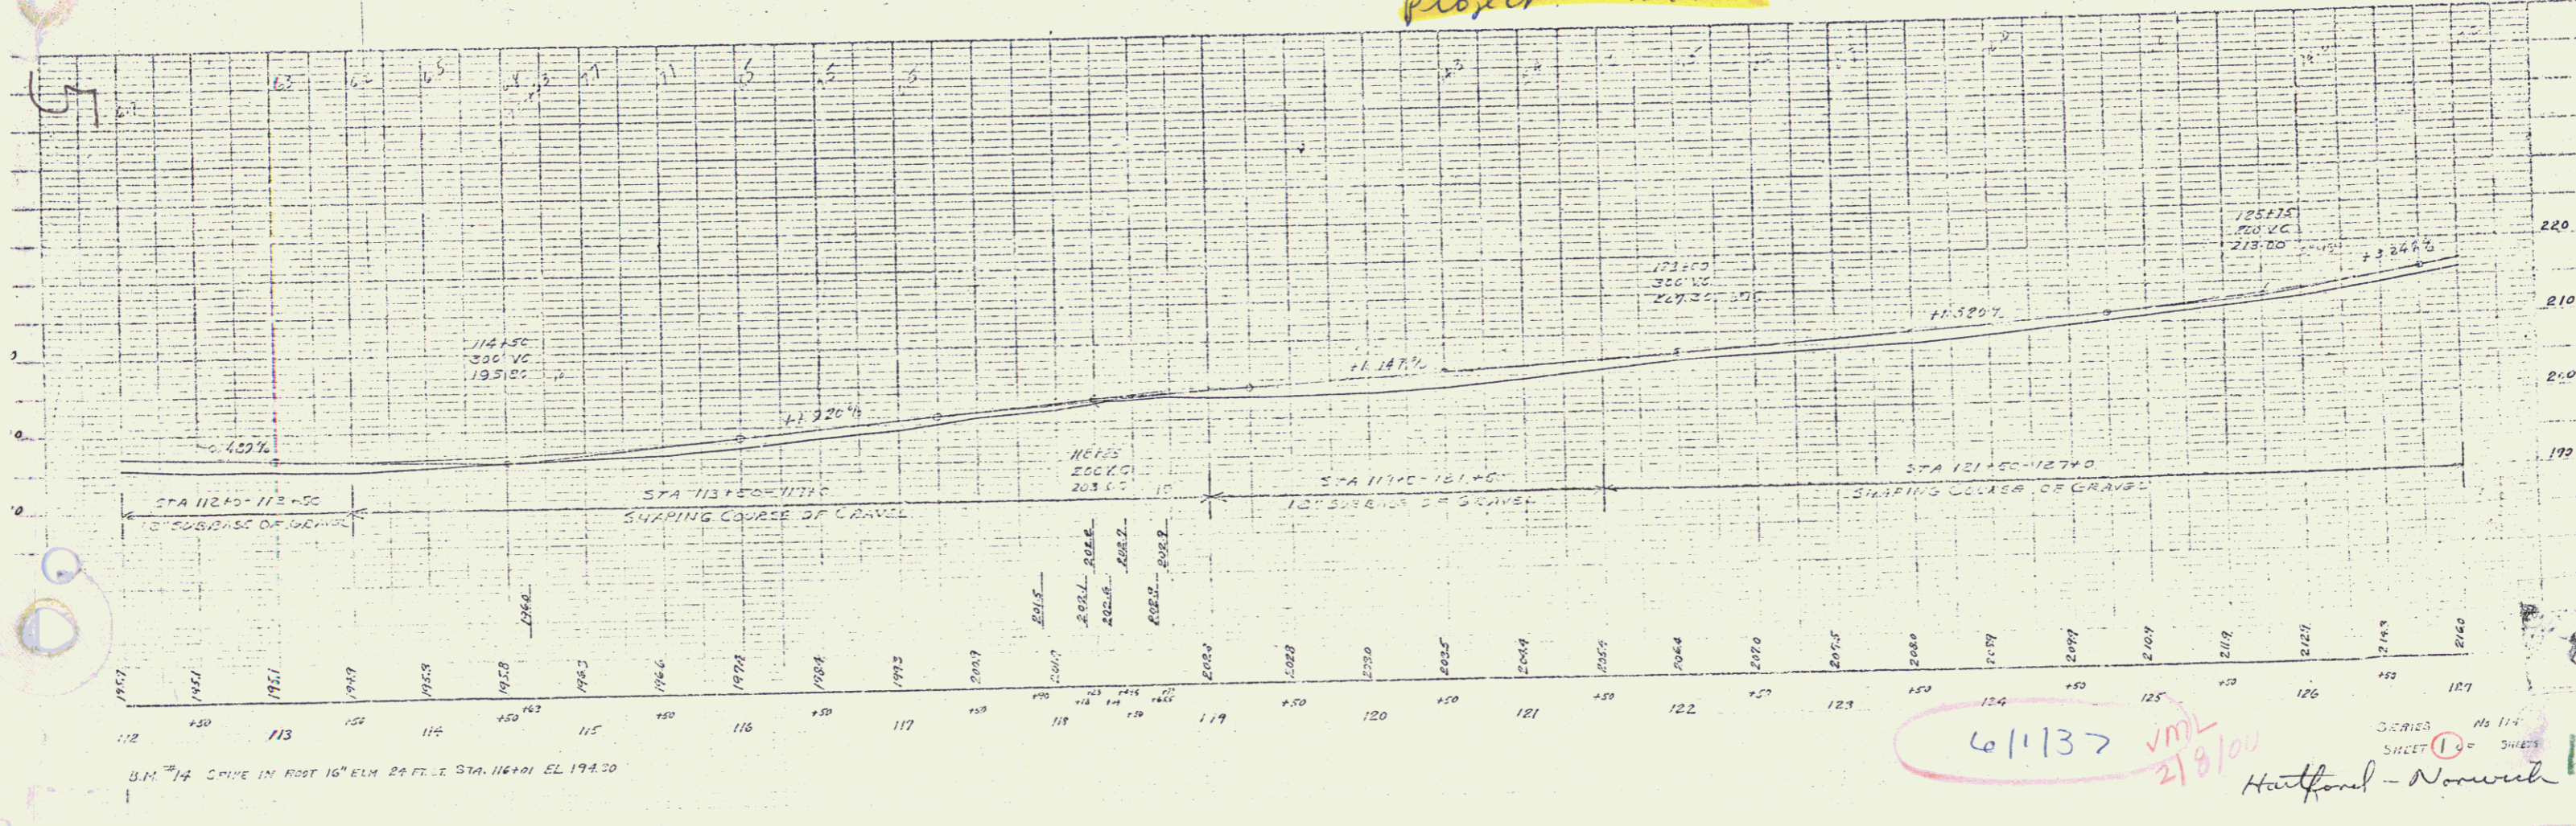

B.M. #14 CURVE IN ROOT 16" ELM. 24 FT. I. STA. 116+01 EL. 194.20

61137 vml
 2/8/00
 Hartford - Norwich

SERIES No 114
 SHEET 10 OF 10 SHEETS