
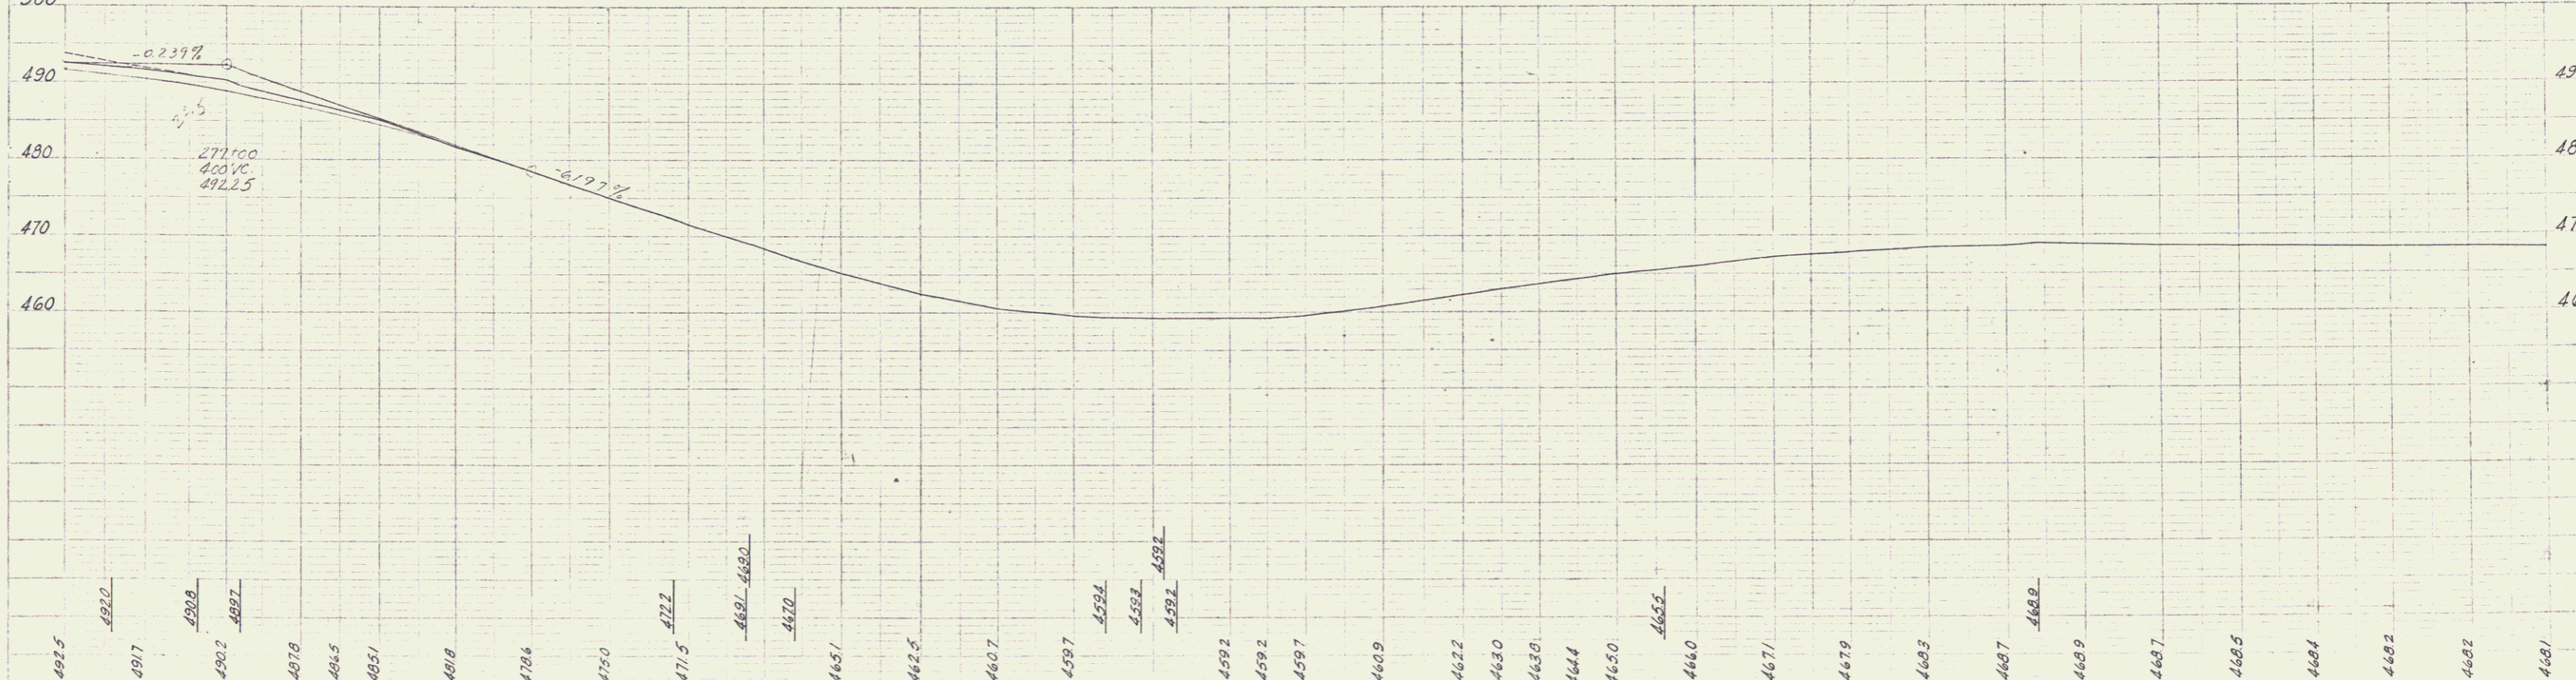


1-40  
 G. L. Allen  
 4-41  
 G. L. Allen  
 4-41  
 Traced

1-40  
 G. L. Allen  
 4-41  
 G. L. Allen  
 4-41

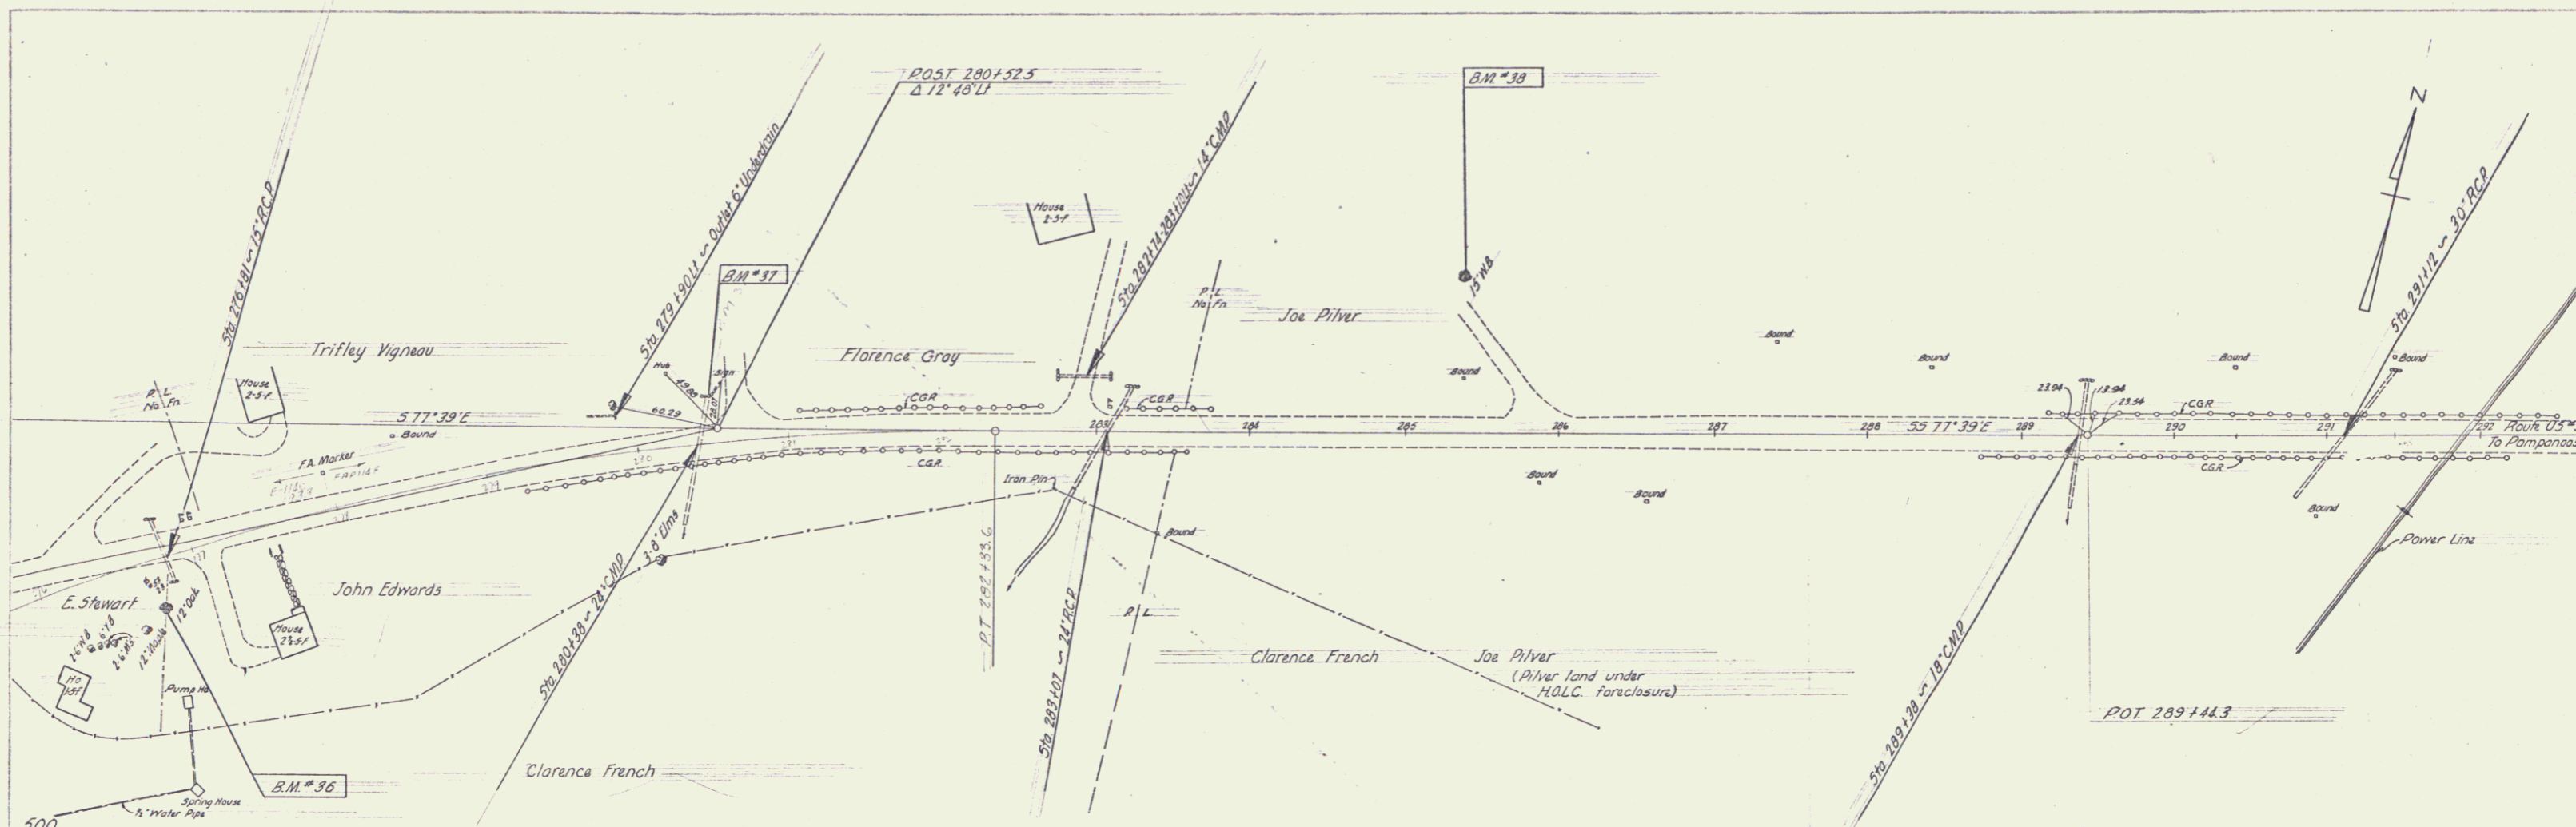

492.5 491.7 490.2 489.7 487.8 486.5 485.1 481.8 478.4 475.0 471.5 468.1 467.0 465.1 462.5 460.7 459.7 459.1 458.1 459.1 459.2 459.2 459.7 460.9 462.2 463.0 463.0 464.4 465.0 465.5 466.0 467.1 467.9 468.3 468.7 468.9 468.7 468.5 468.4 468.2 468.2 468.1

276 130 277 150 278 175 279 150 280 190 281 170 282 150 283 170 284 175 285 150 286 175 287 150 288 170 289 150 290 150 291 150 292

B.M. #36 S.I.T. 12' Oak 23.5' Rt. Sta. 276+71 Elev. 487.53  
 B.M. #37 Spot on C.R.M. Header 32' Lt. Sta. 280+43 Elev. 462.73  
 B.M. #38 S.I.T. 15' White Birch 100' Lt. Sta. 285+37 Elev. 463.96

NOKWICH T143  
 (DJ)  
 23