


TYPE II DELINEATORS
WITHOUT PLAQUES

STA.	63+00	N.B.	RT.
	64+00		
	65+00		
	66+00		
	66+75		
	67+50		
<hr/>			
STA.	67+90	S.B.	RT.
	67+20		
	66+50		
	65+75		
	65+00		
	64+25		
	63+50		
	62+50		

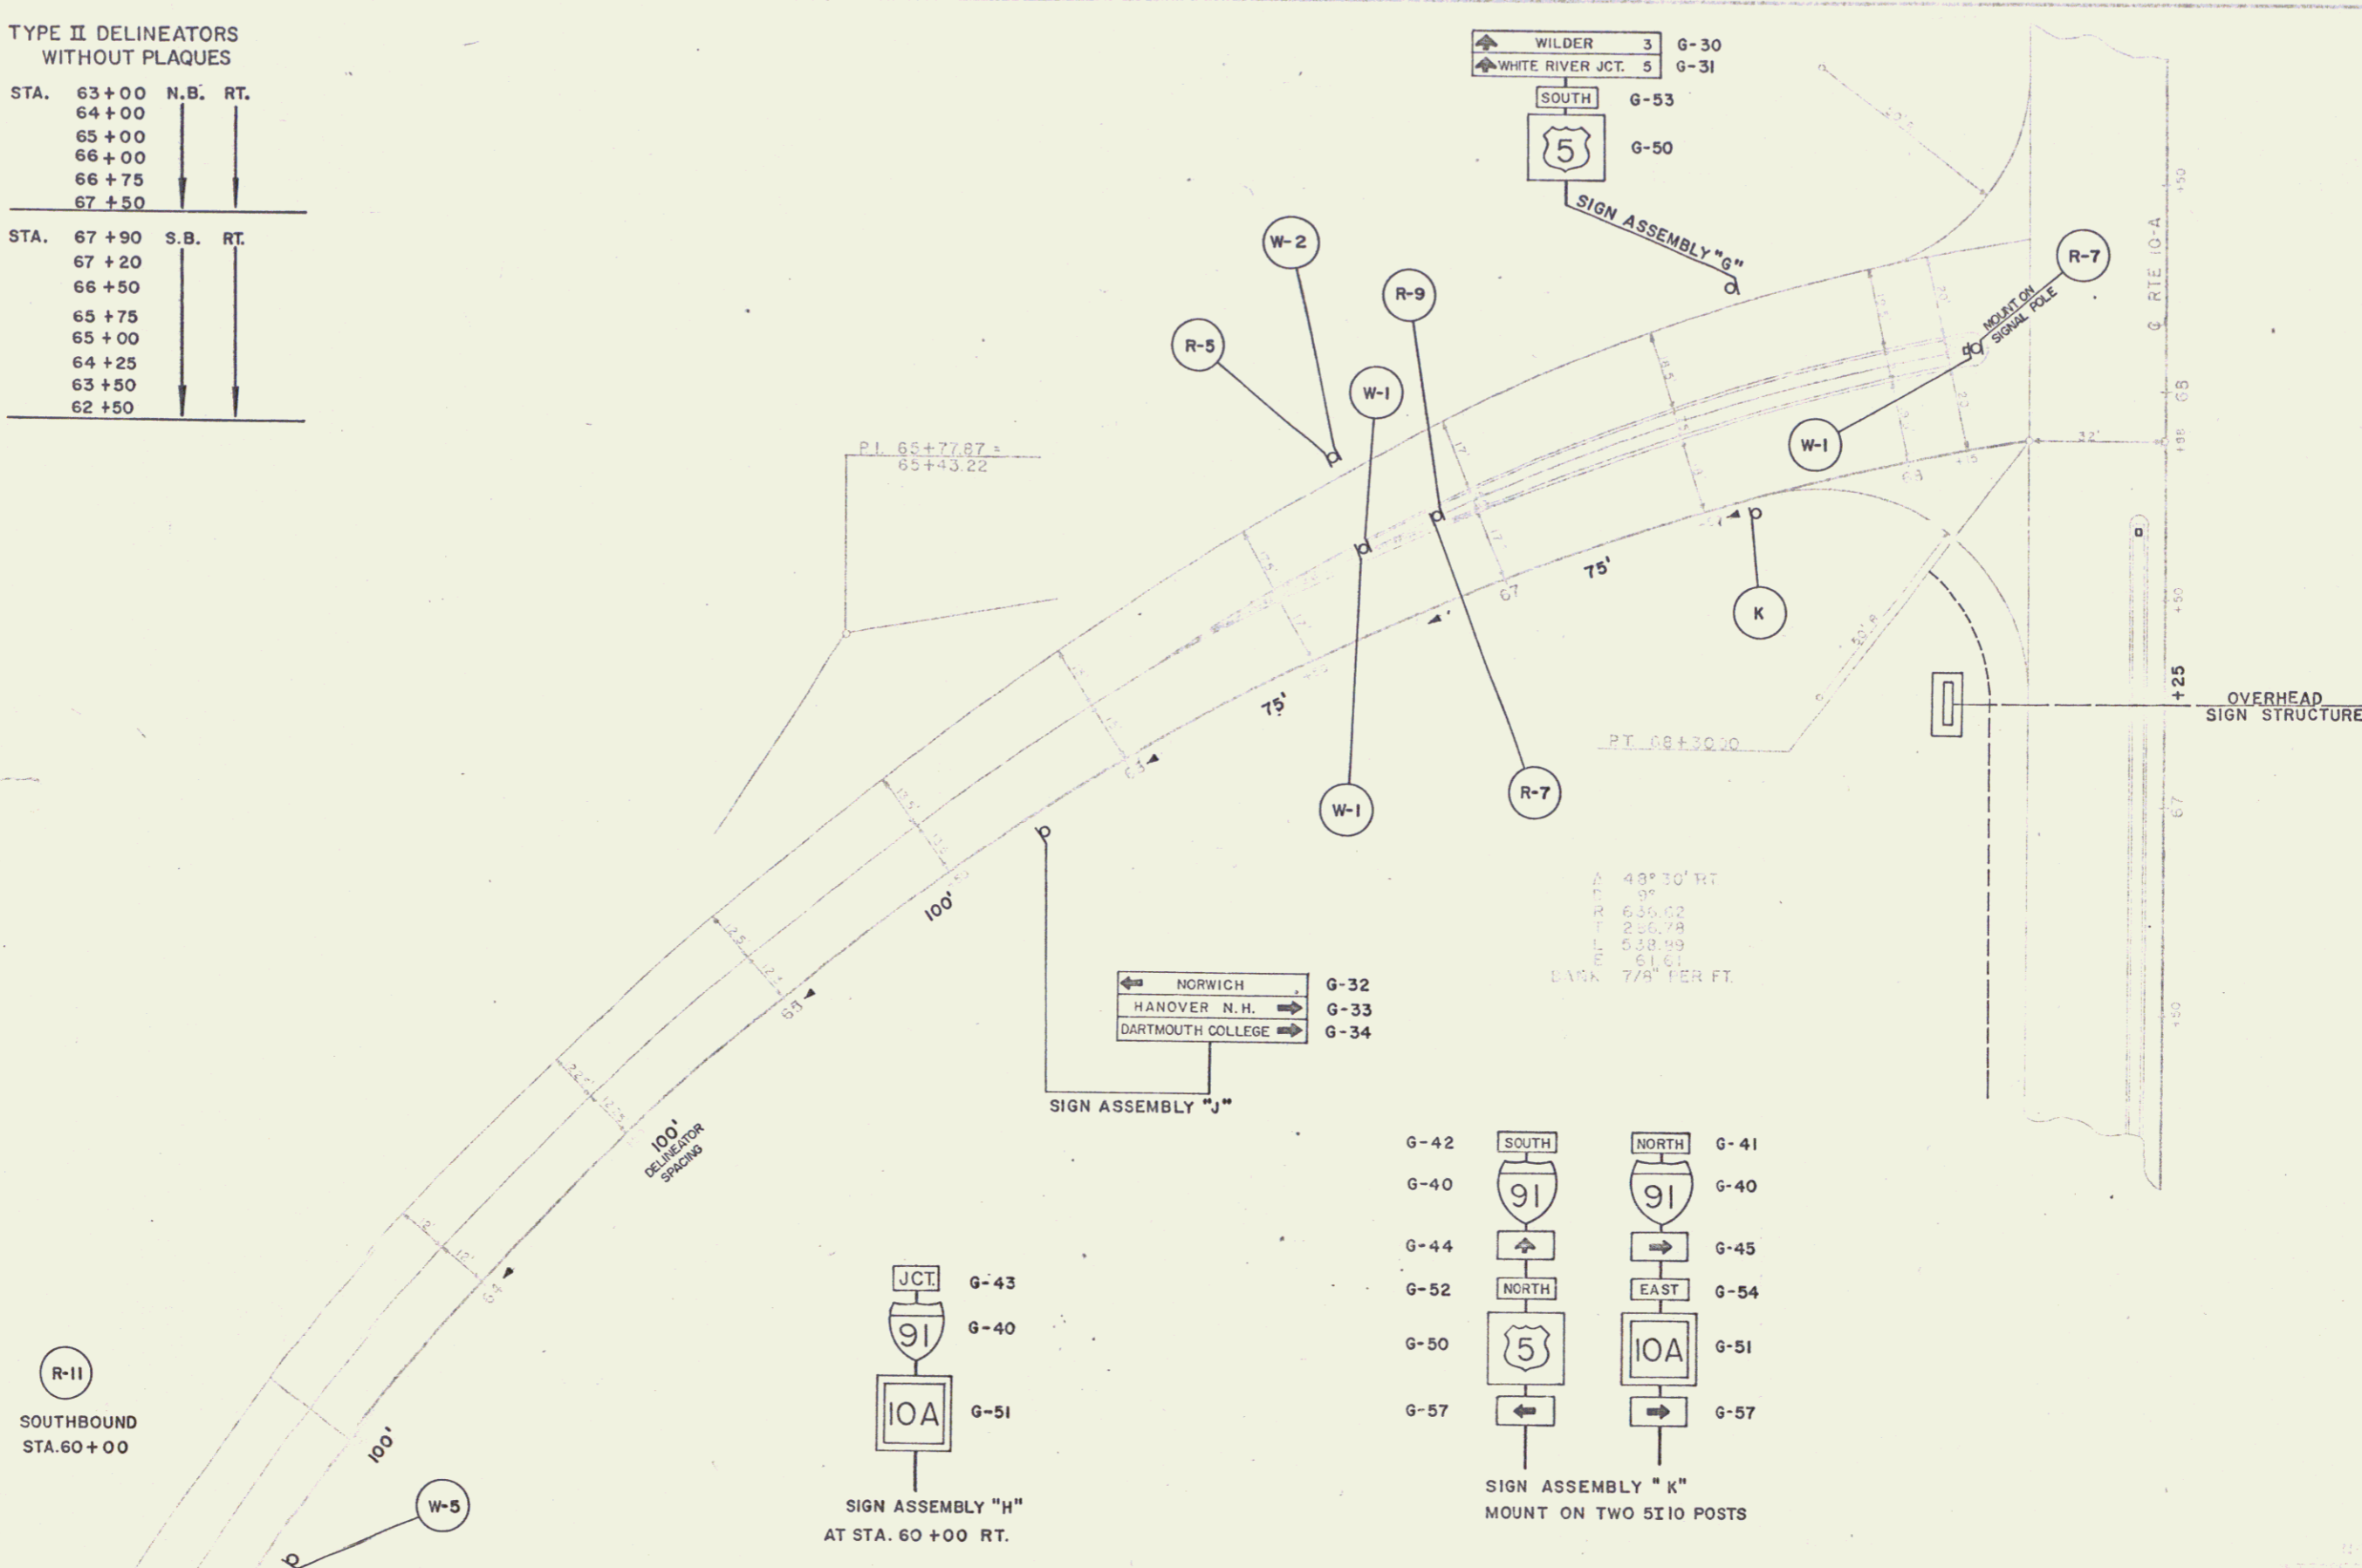

Δ 43° 30' RT
 Δ 3'
 R 636.02
 T 236.78
 L 538.99
 E 51.61
 SLOPE 7/8" PER FT.

APPROXIMATE SIGN AND
 DELINEATOR LOCATIONS

DESIGNED	PIRIE	10/
	PIRIE	10/
	R.L.E.	11/

0-41-3(3)