


PLAN
 PROJECT: F.I. 114(15)
 DATE: 10/1/53
 DRAWN BY: K. D. BERRY
 CHECKED BY: W. S. WINTERS
 SCALE: 1" = 40'

PROFILE
 PROJECT: F.I. 114(15)
 DATE: 10/1/53
 DRAWN BY: K. D. BERRY
 CHECKED BY: W. S. WINTERS
 SCALE: 1" = 40'

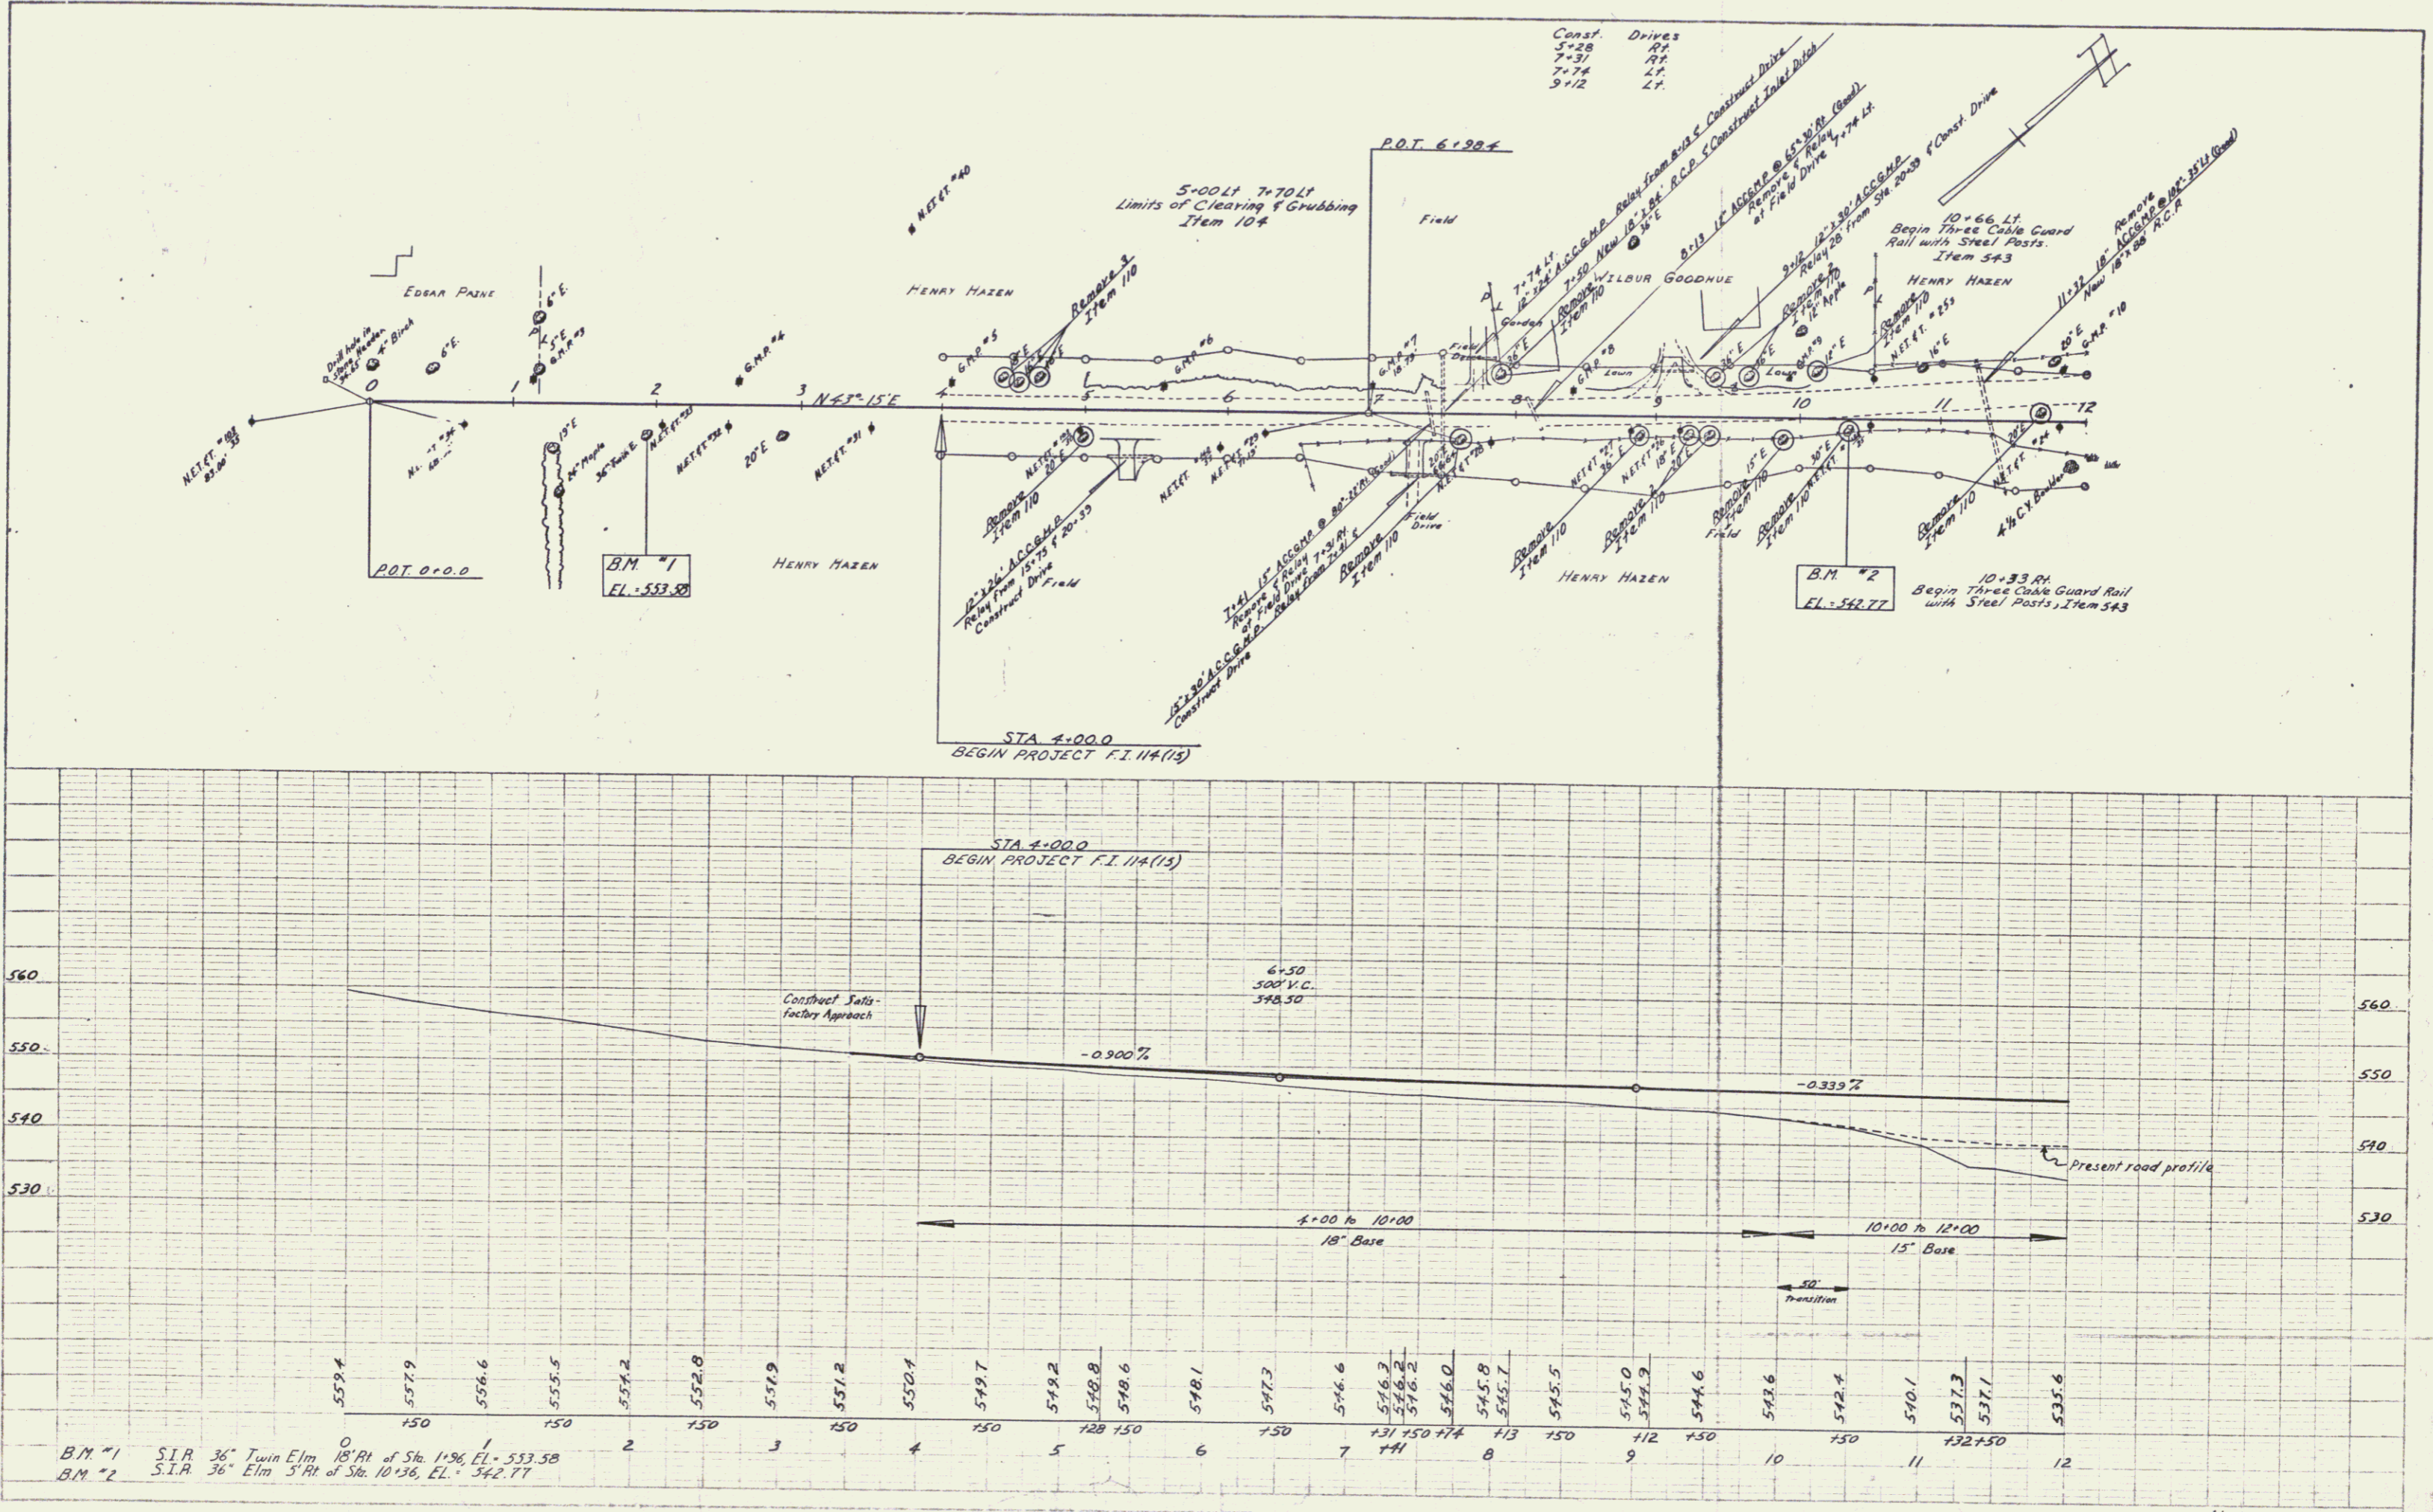

Const.	Drives
5+28	74
7+31	74
7+74	74
9+12	74

B.M. #1 S.I.R. 36" Twin Elm 18' Rt of Sta. 1+96 EL. 533.58
 B.M. #2 S.I.R. 36" Elm 5' Rt of Sta. 10+36 EL. 542.77