
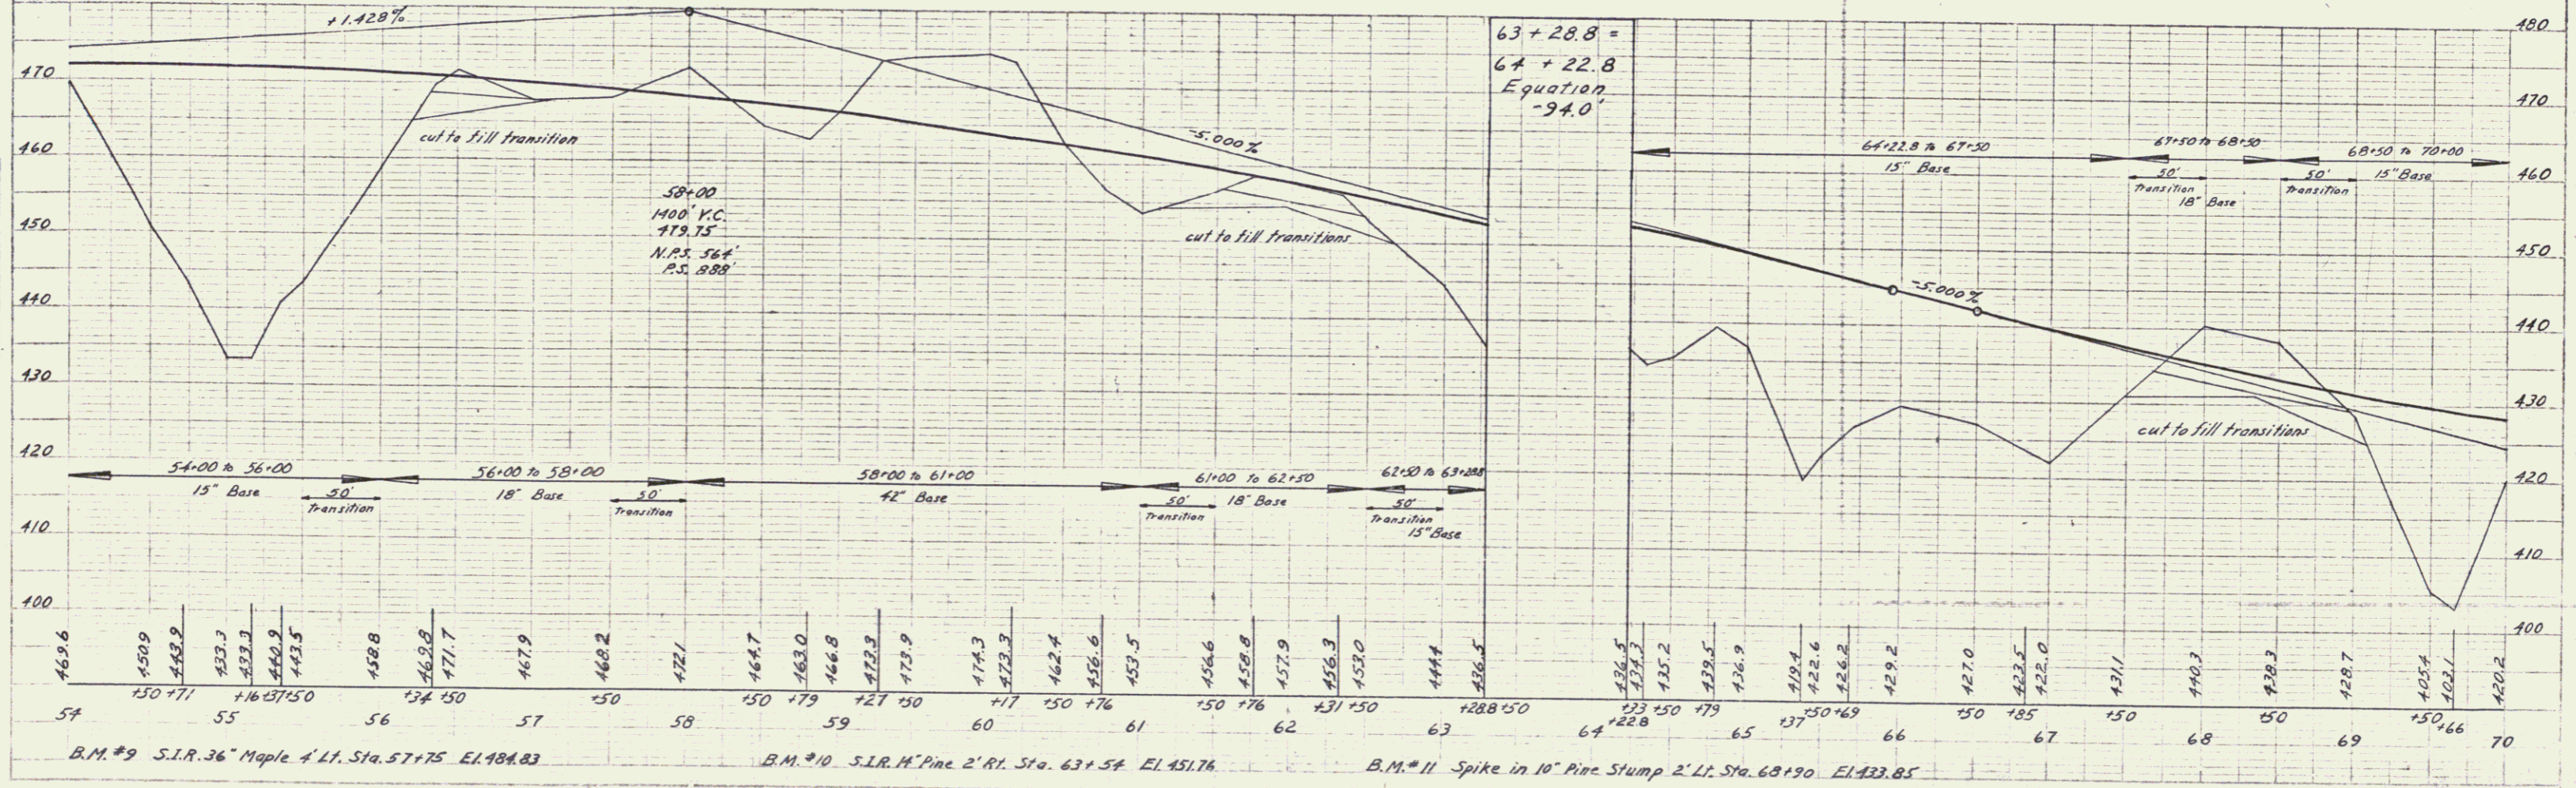


PLAN  
 W. S. Barry  
 ARCHIBALD PEZSCH  
 W.D. JOHNSON  
 CARL COMSTOCK  
 WOODS  
 PASTURE

PROFILE  
 W. S. Barry  
 ARCHIBALD PEZSCH  
 W.D. JOHNSON  
 CARL COMSTOCK  
 WOODS  
 PASTURE

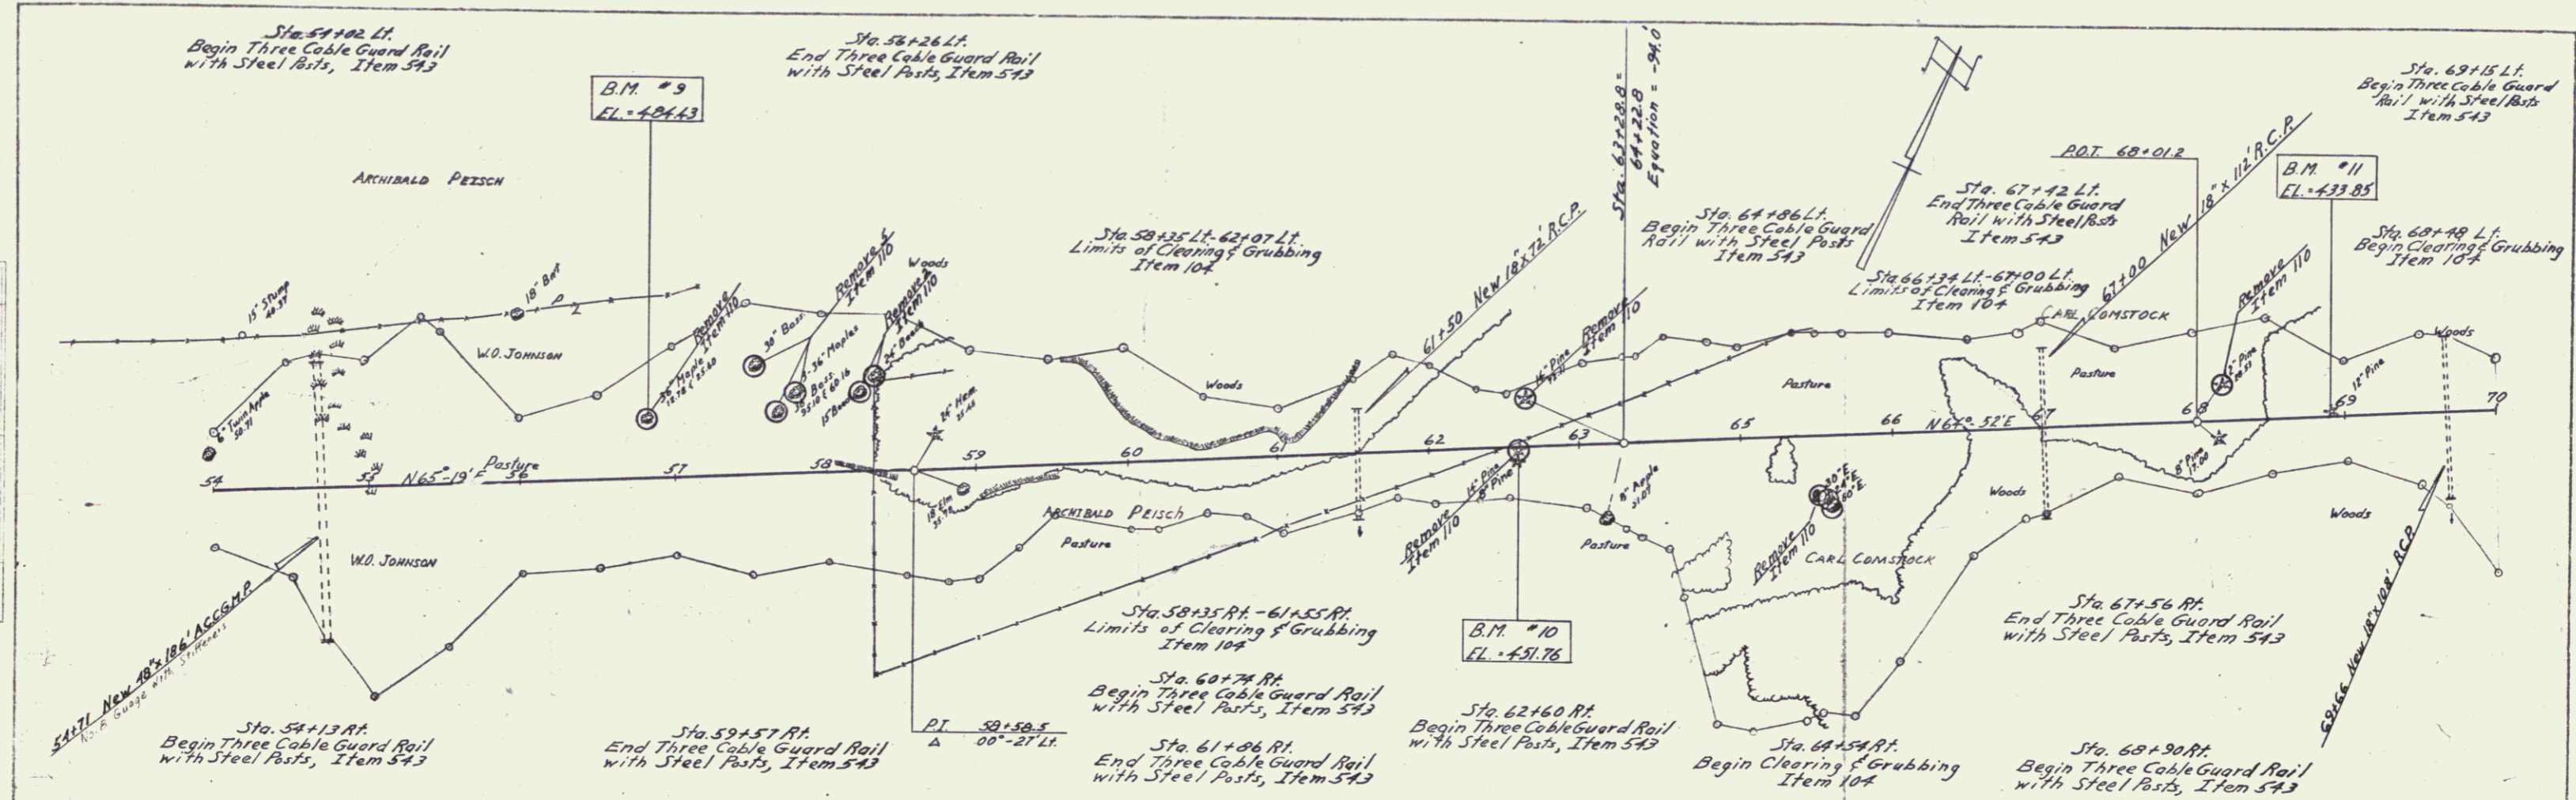

