



PLAN
 DATE BOOK
 W.P. Barry
 1953

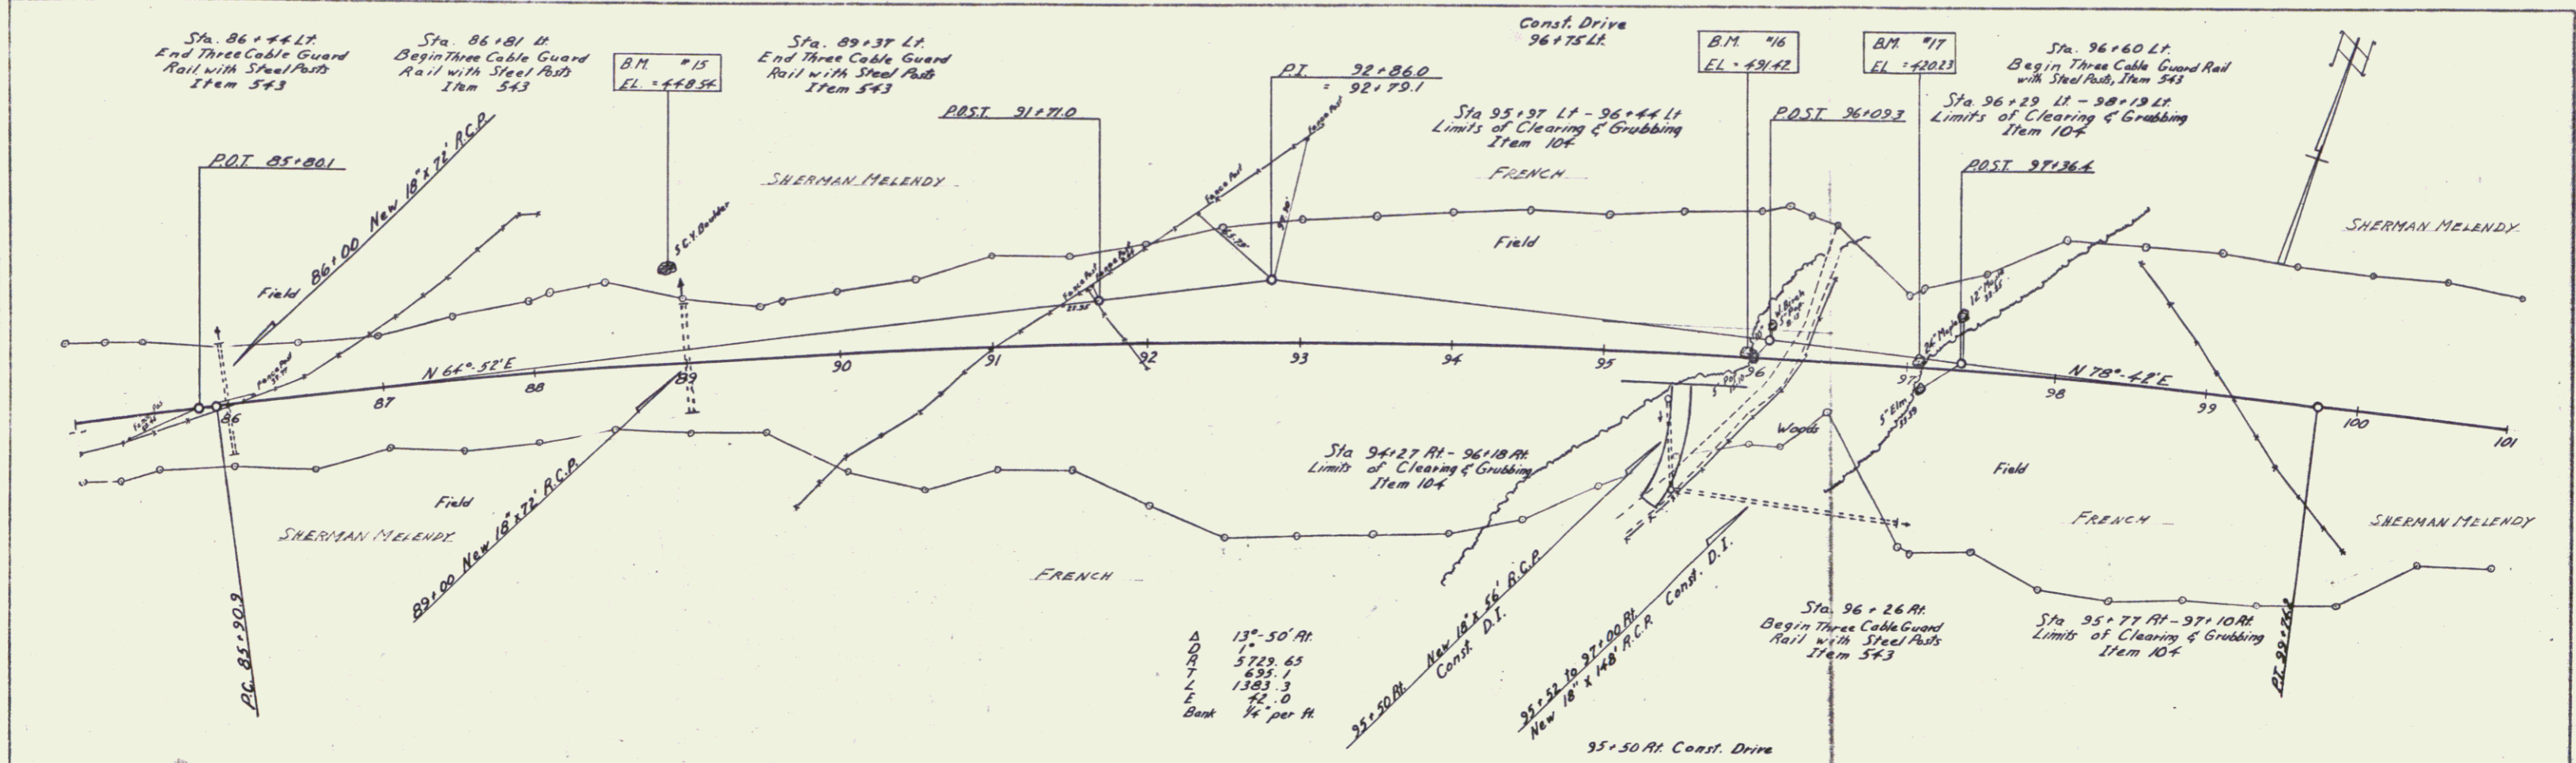

Δ
 13°-50' Alt
 5729.65
 635.1
 1383.3
 72.0
 Bank 1/4" per ft

PROFILE
 DATE BOOK
 W.P. Barry
 1953

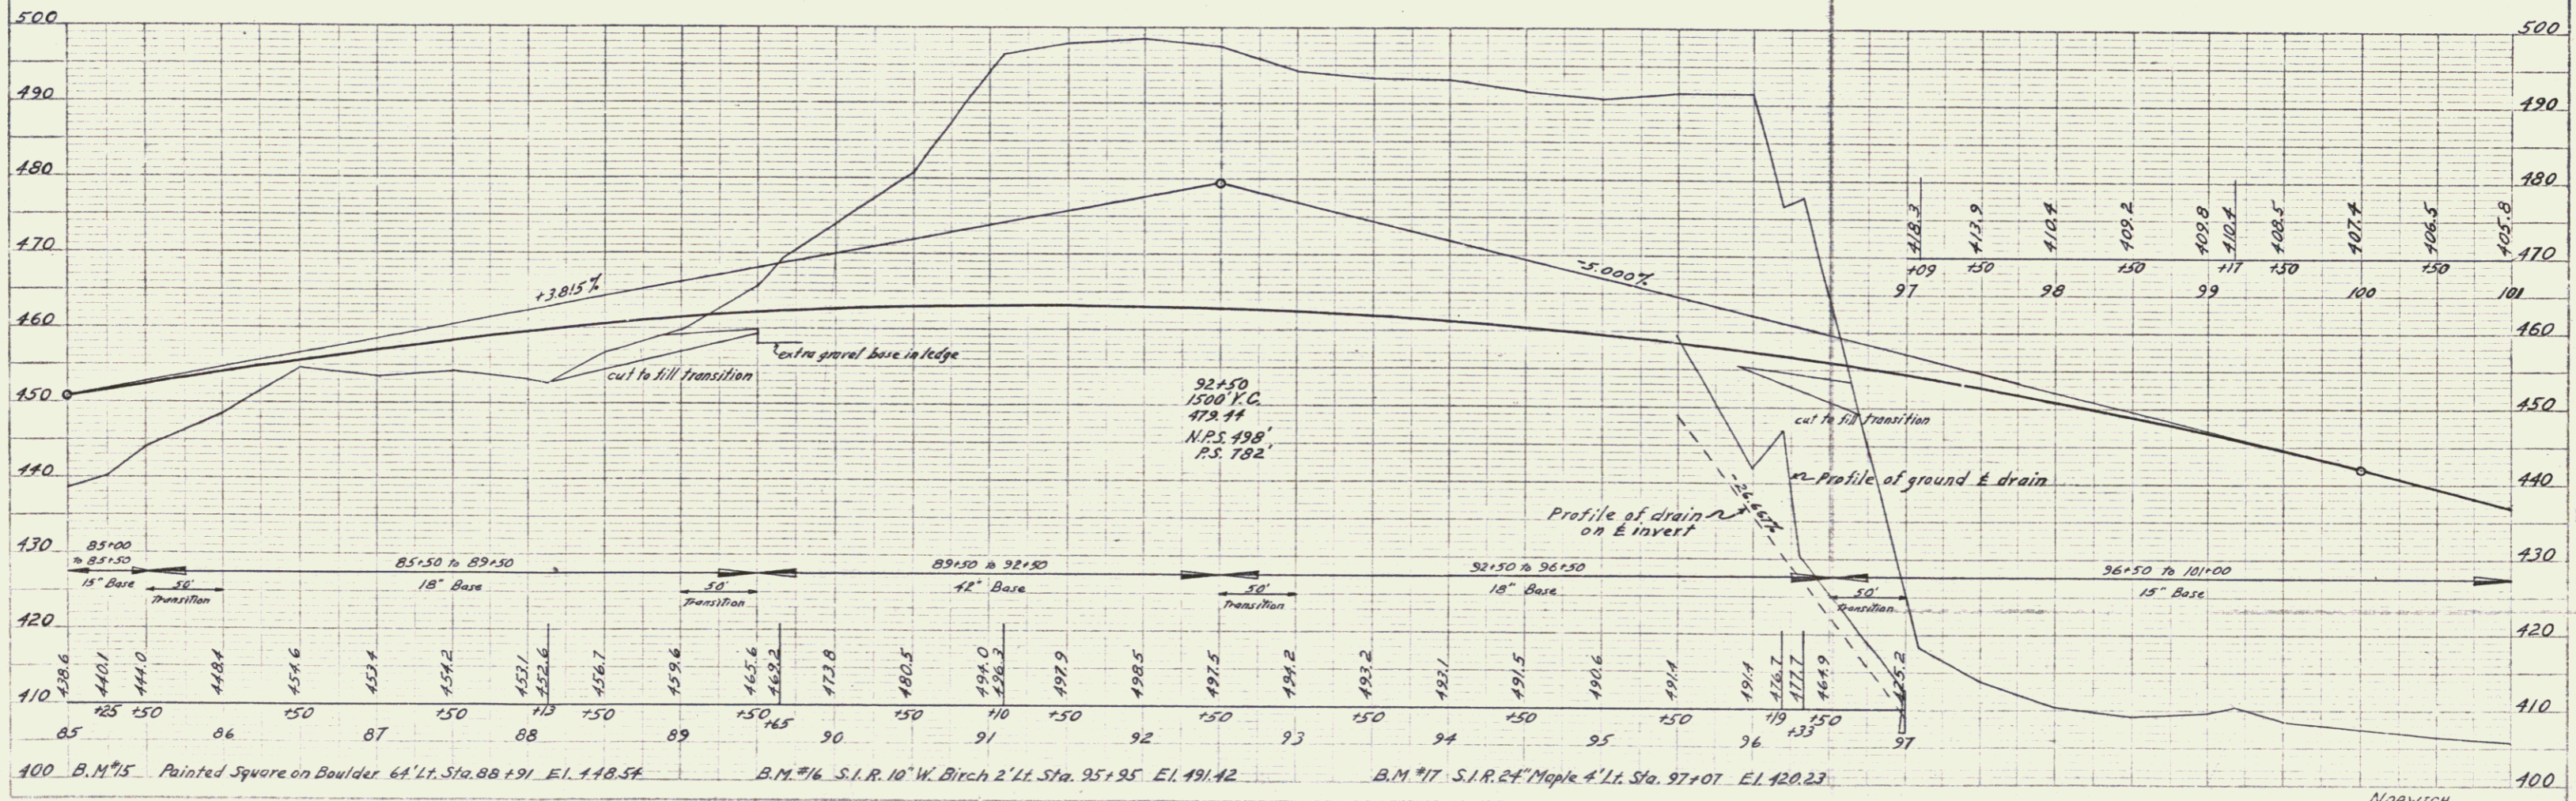

400 B.M. #15 Painted Square on Boulder 64' Lt. Sta. 88+191 EL. 448.56
 B.M. #16 S.I.R. 10" W. Birch 2' Lt. Sta. 95+95 EL. 491.42
 B.M. #17 S.I.R. 24" Maple 4' Lt. Sta. 97+07 EL. 420.23