


PLAN
 W. G. Deane
 1/13

PROFILE
 W. G. Deane
 1/13

Δ 1751'-30" L
 D 50'
 P 1146.28
 Y 180.1
 Z 357.3
 E 14.1
 Bank 1' per Ft.

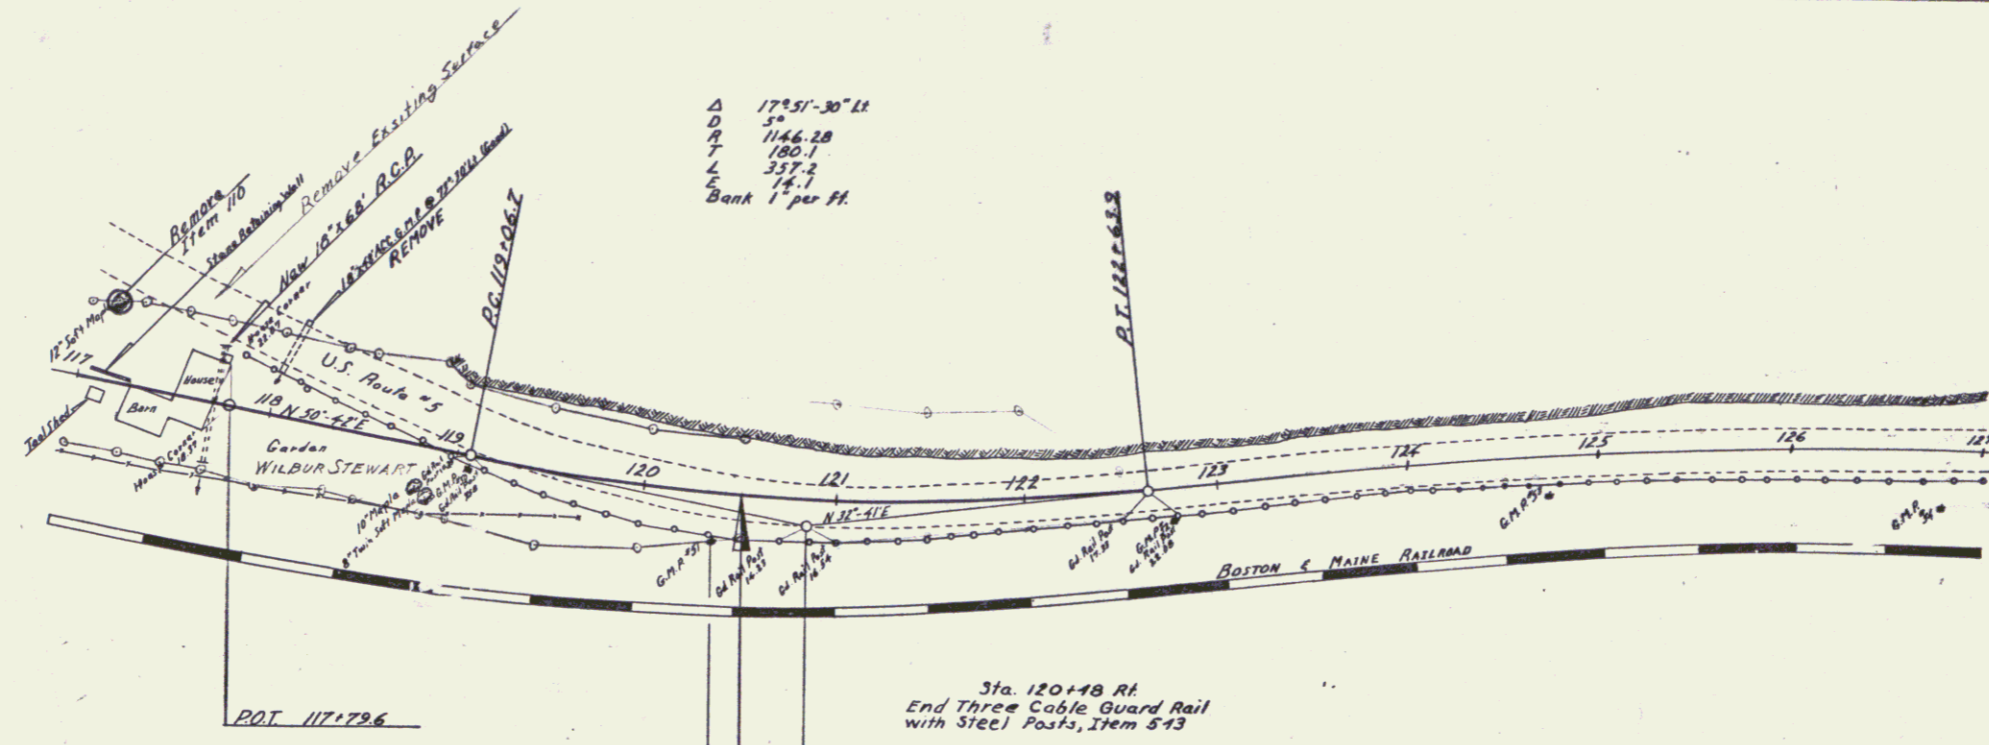

STA 120+50.0
 END PROJECT F.I. 114.15

