

PLAN  
 SHEET NO. 21B  
 DATE 8-57  
 DRAWN BY Spalding  
 CHECKED BY Palmer  
 TITLE ROAD  
 NO. 101-101

PROFILE  
 SHEET NO. 21B  
 DATE 8-57  
 DRAWN BY Spalding  
 CHECKED BY Palmer  
 TITLE ROAD  
 NO. 101-101

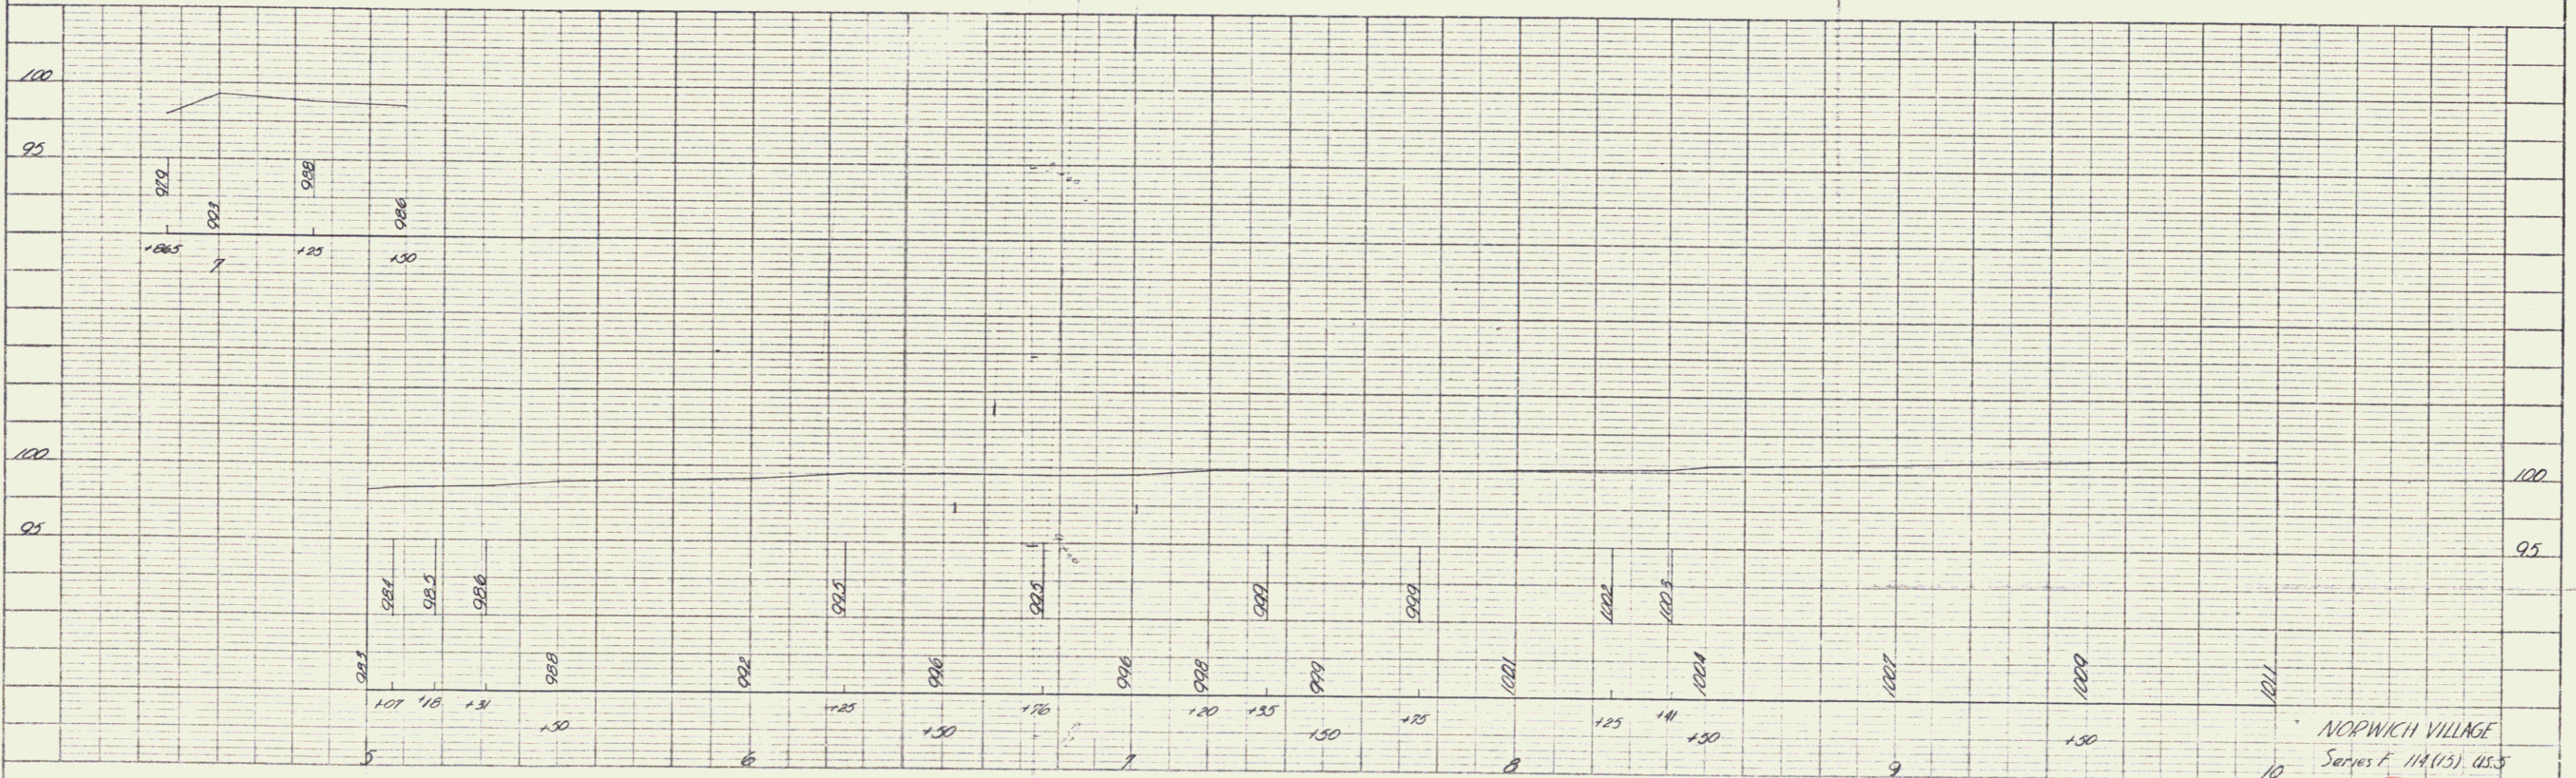
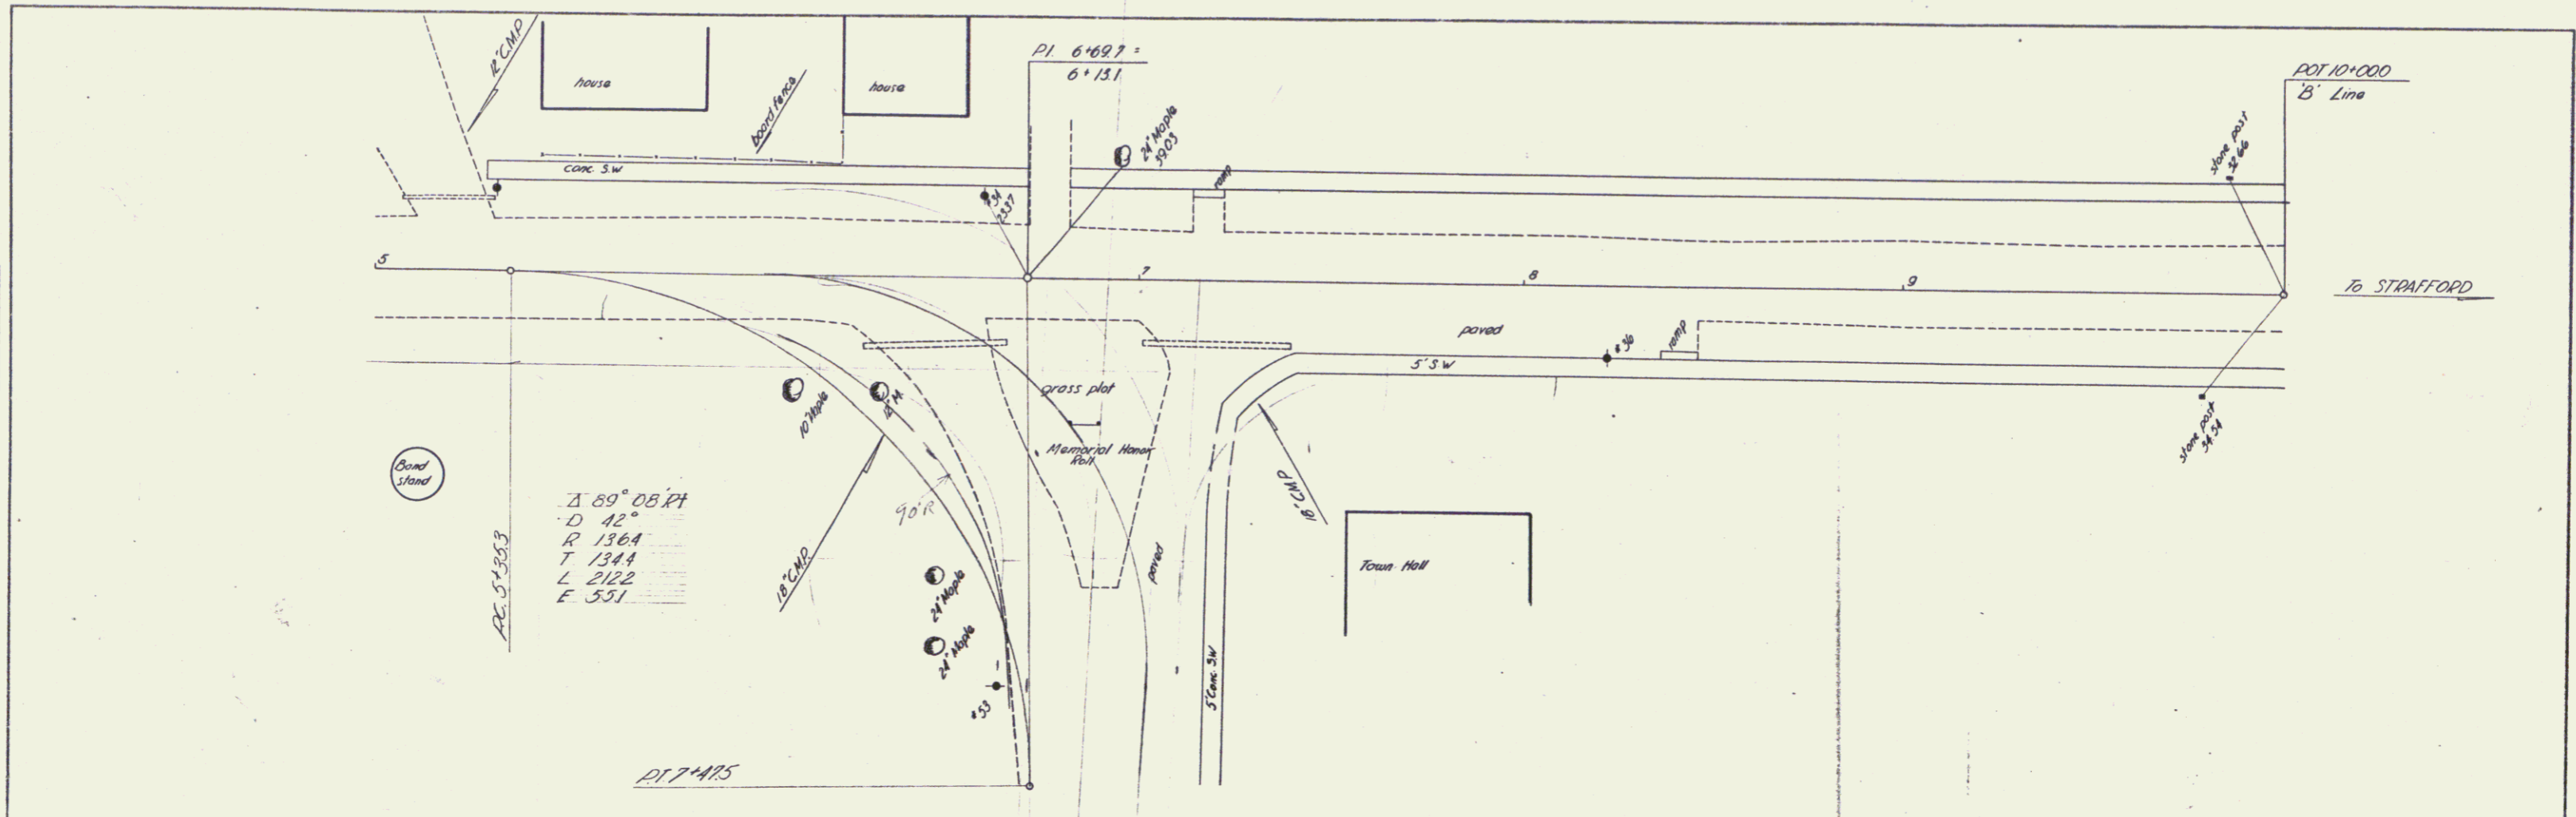


 DRAWN BY SPALDING  
 CHECKED BY PALMER

NORWICH VILLAGE  
 Series F 11A(15) 05.5  
 Sheet 21B of