


Rev. Curve
 Δ 34° 26' Lt
 12°
 470.3
 118.2
 286.9
 22.4

Rev. Curve
 Δ 15° 40' Rt.
 D. 2°
 R. 2864.9
 T. 394.2
 L. 7835
 E. 27.0

NOTE
 Rock obtained on left Sta. 324± to Sta. 337± to be used as rock fill on right Sta. 334± to 339± and any excess to be placed in fill Sta. 348± ahead.
 After the rock fill @ Sta. 334± to 339± is made it is to be earth covered to a minimum depth of 6', the same to conform to the neat lines as shown on cross-sections.

Parcel	Kind of Instrument	Date of	Grantor	Grantee	Recorded	Remarks
A-B-C	O.C.D.	9-10-35	Joseph H. Loveland	Sh. & W.	Book 2390 Page 25	25 207.70 9-16-35
A'	O.C.D.	9-16-35	Wilbur Stewart	"	25 710	9-16-35
A''	O.C.D.	11-3-36	J. H. Loveland	"	26 467	11-6-36
A'''	N.O.	4-28-37	"	"	26 36	4-30-37

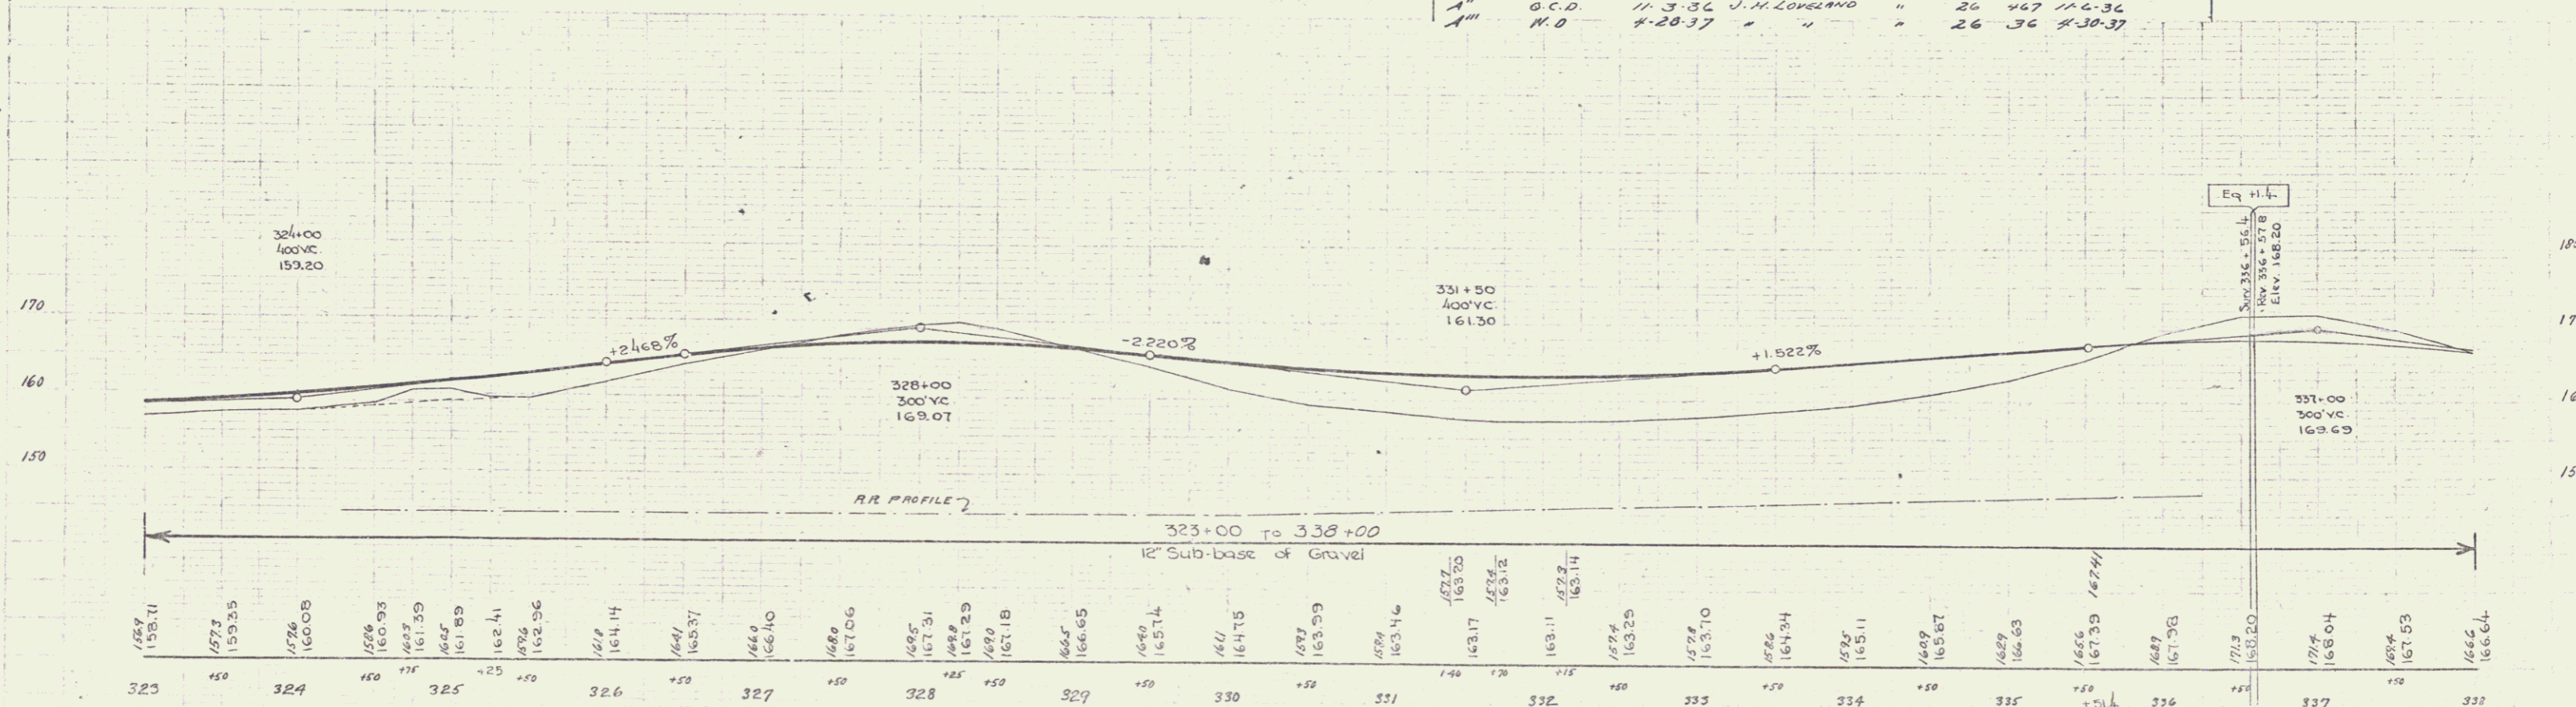

BM #39 SPIKE IN ROOT OF 36" ELM 15.5 FT. HT. OF STA 334+00 EL. 162.26

6