


CURVE
 Δ 15° 30' RT
 D 30
 R 1910.1
 T 261.6
 L 520.0
 E 17.8

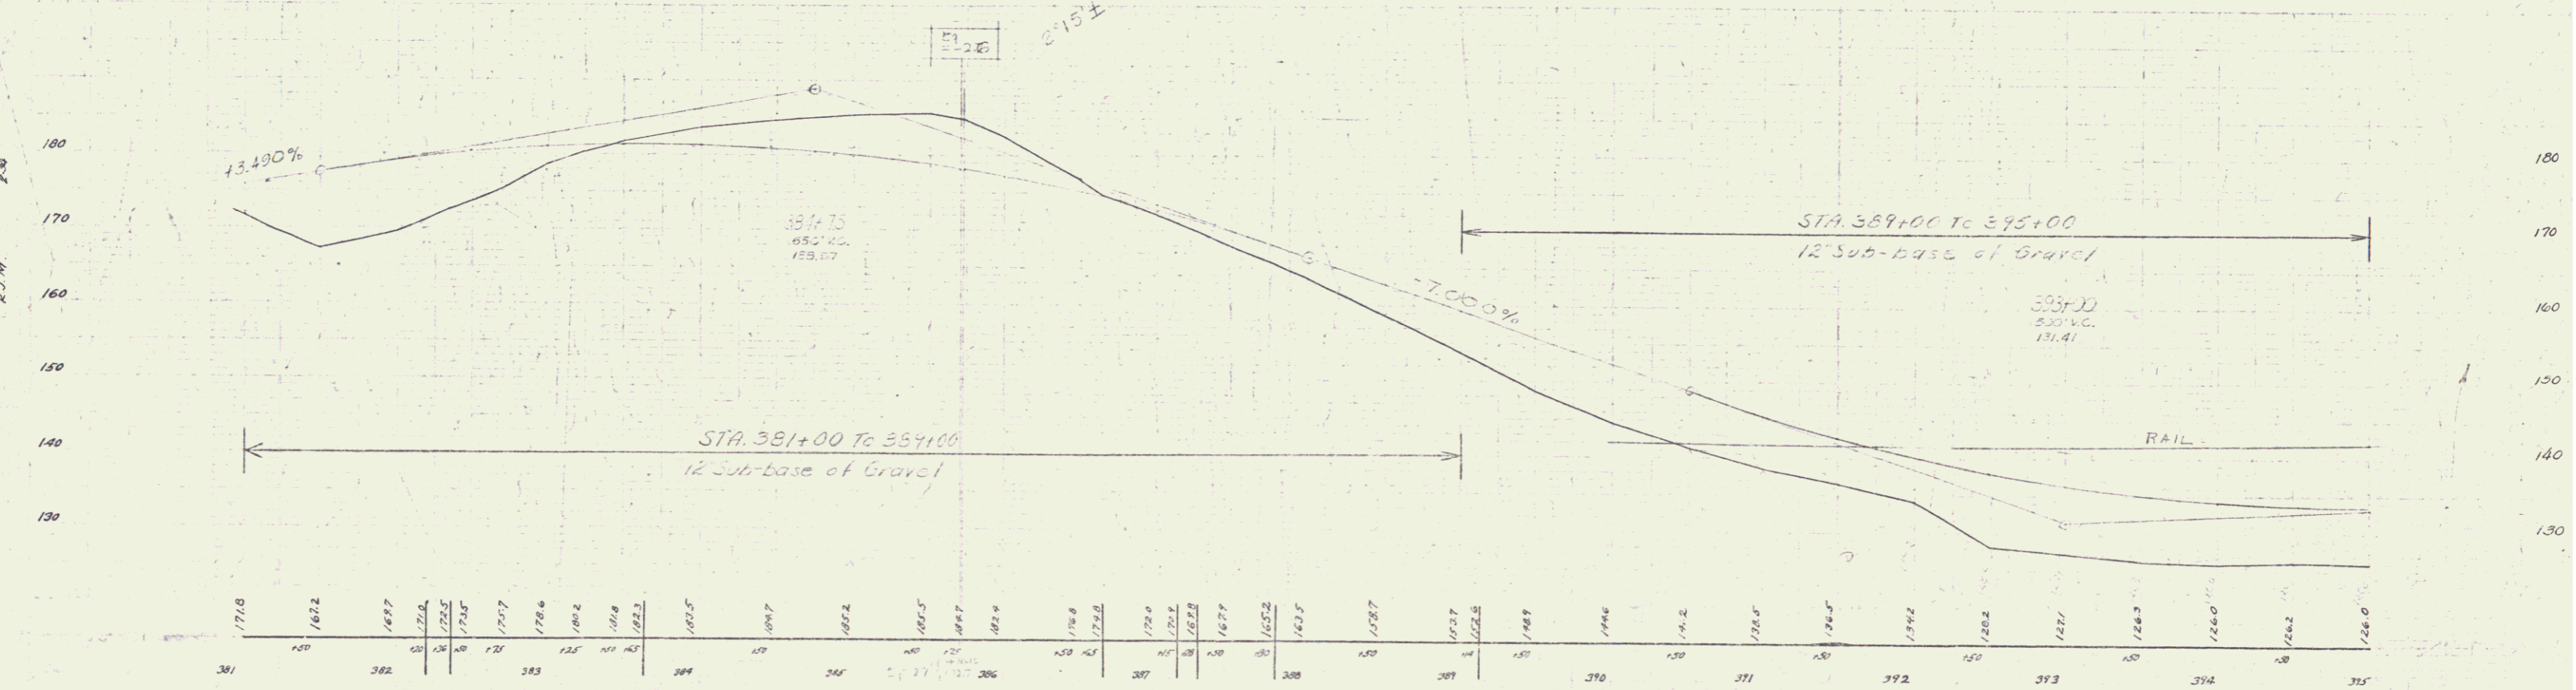

BM 26 3" x 6" nail 12' Oak 12' 31' STA 382+66 Elev. 176.15
 BM 47 " " " 18' Pine 12' 30' STA 386+63 Elev. 181.41
 BM 28 " " " 8' Oak 12' 25' STA 393+79 Elev. 134.84