



| FED. ROAD DIST. NO. | STATE | FISCAL YEAR | SHEET NO. | TOTAL SHEETS |
|---------------------|-------|-------------|-----------|--------------|
| 9                   | VT.   | 1938        | 9         | 114          |

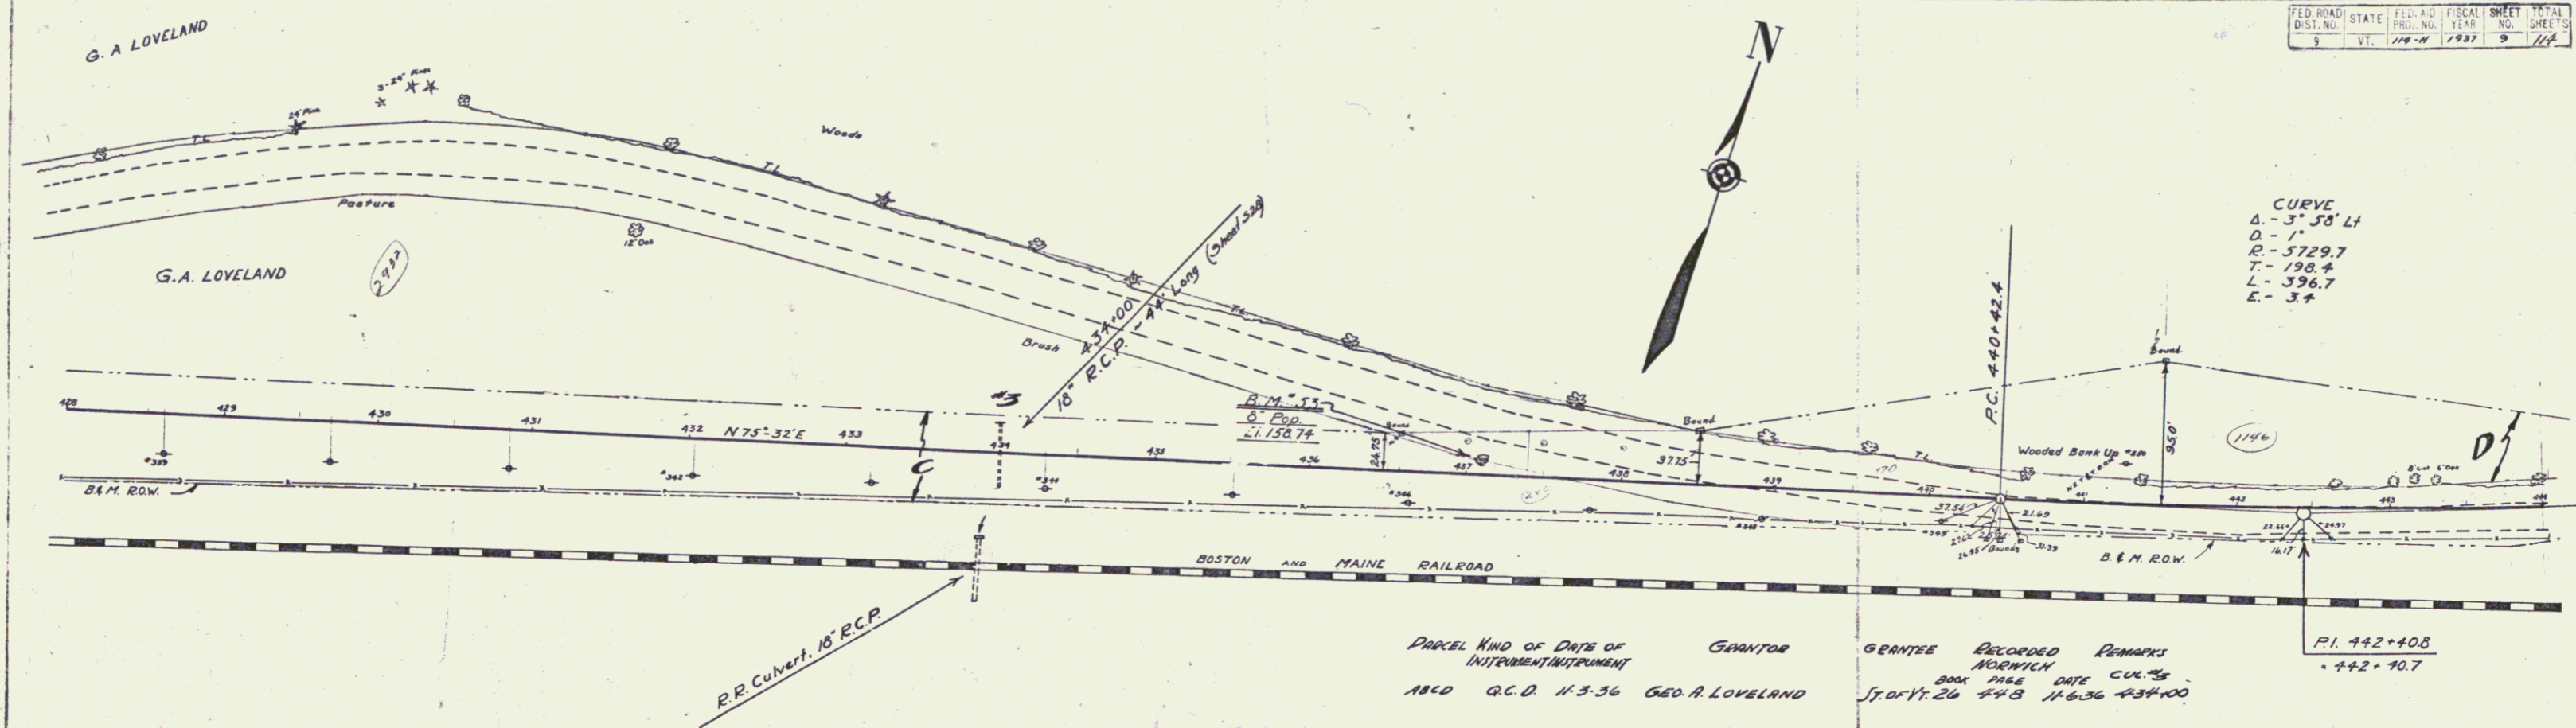

CURVE  
 $\Delta = 3^\circ 58' 11''$   
 $R = 5729.7$   
 $T = 198.4$   
 $L = 396.7$   
 $E = 3+$

| PARCEL | KIND OF INSTRUMENT | DATE    | GRANTOR          | GRANTEE         | RECORDED BOOK | RECORDED PAGE | RECORDED DATE | REMARKS |
|--------|--------------------|---------|------------------|-----------------|---------------|---------------|---------------|---------|

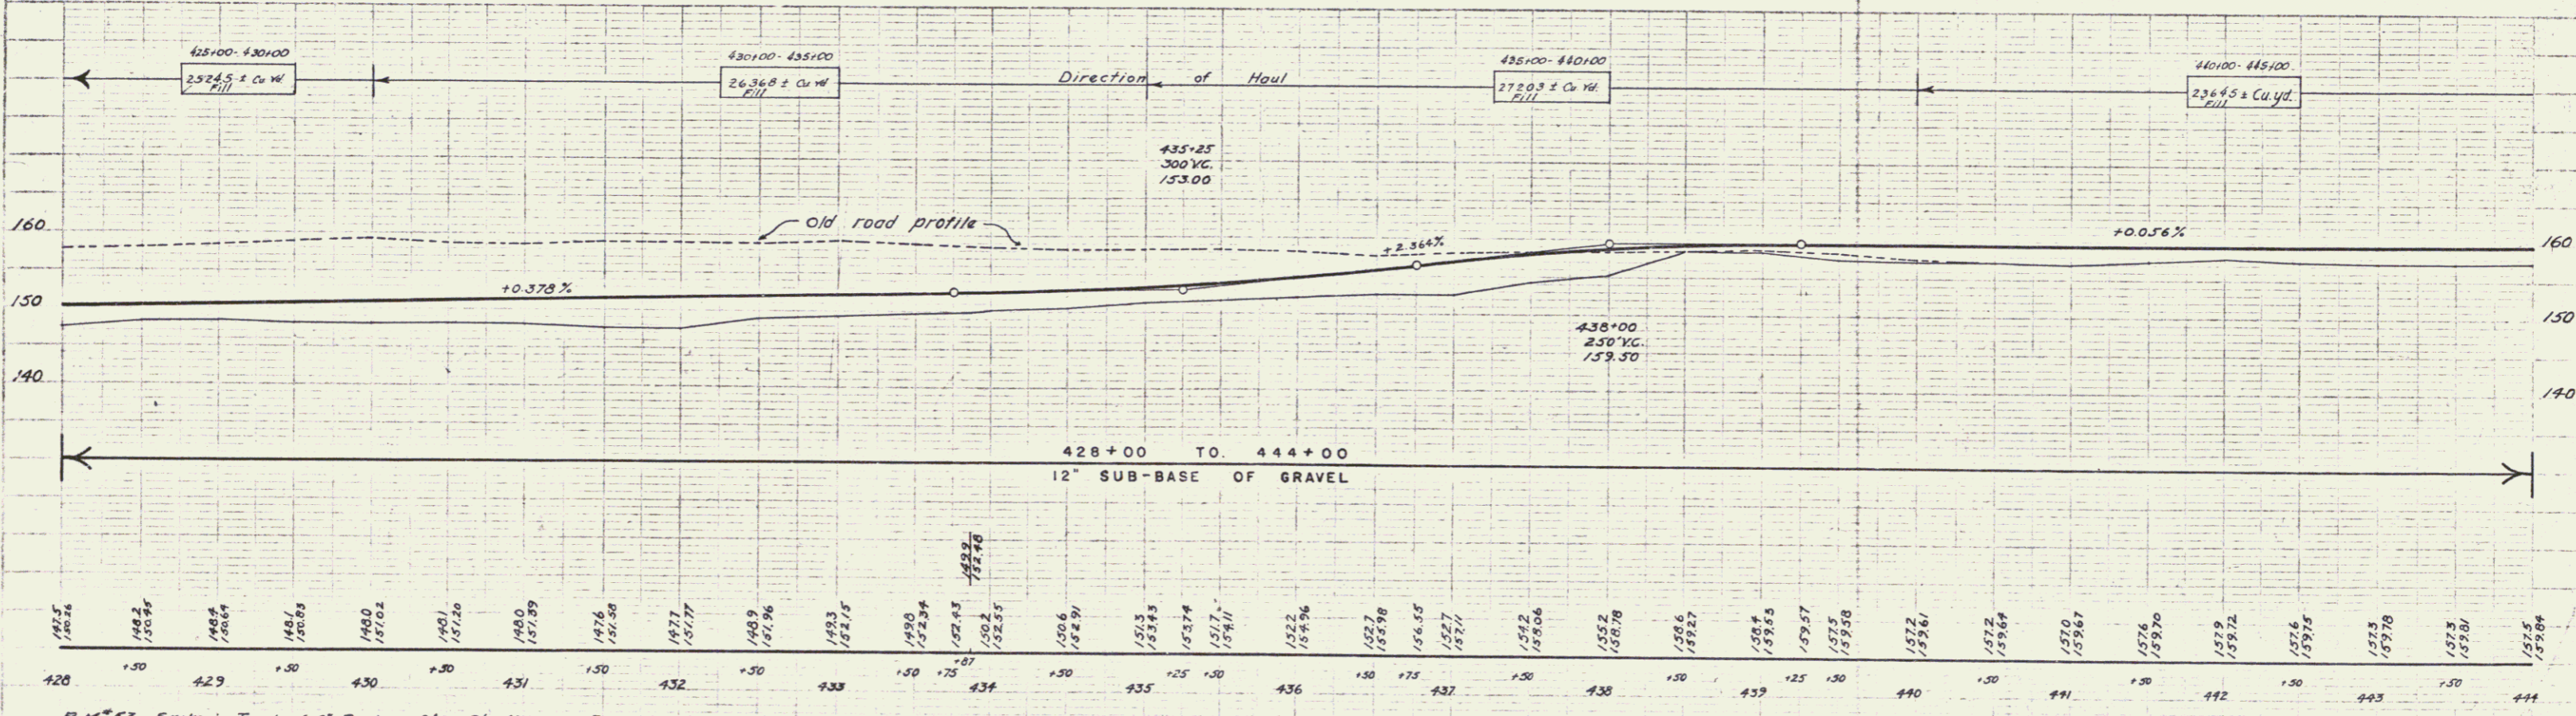

B.M. 53 Spike in Trunk of 6" Poplar. B.L. Sta 437+00 - Elev. 158.74

Series F.A.P. 114-H  
 Sheet 9 of 114 Sheets

10