


PARCEL	KIND OF INSTRUMENT	DATE OF INSTRUMENT	GRANTOR	GRANTEE	RECORDED BOOK PAGE	REMARKS
A	Q.C.D.	11-21-36	EFFIE AMMEL	STONICH	26 451	11-24-36
A'B'	CONDENATION	BOSTON & MAINE RR				
A''	Q.C.D.	11-23-36	B.A. DEWITT		26 452	12-3-36

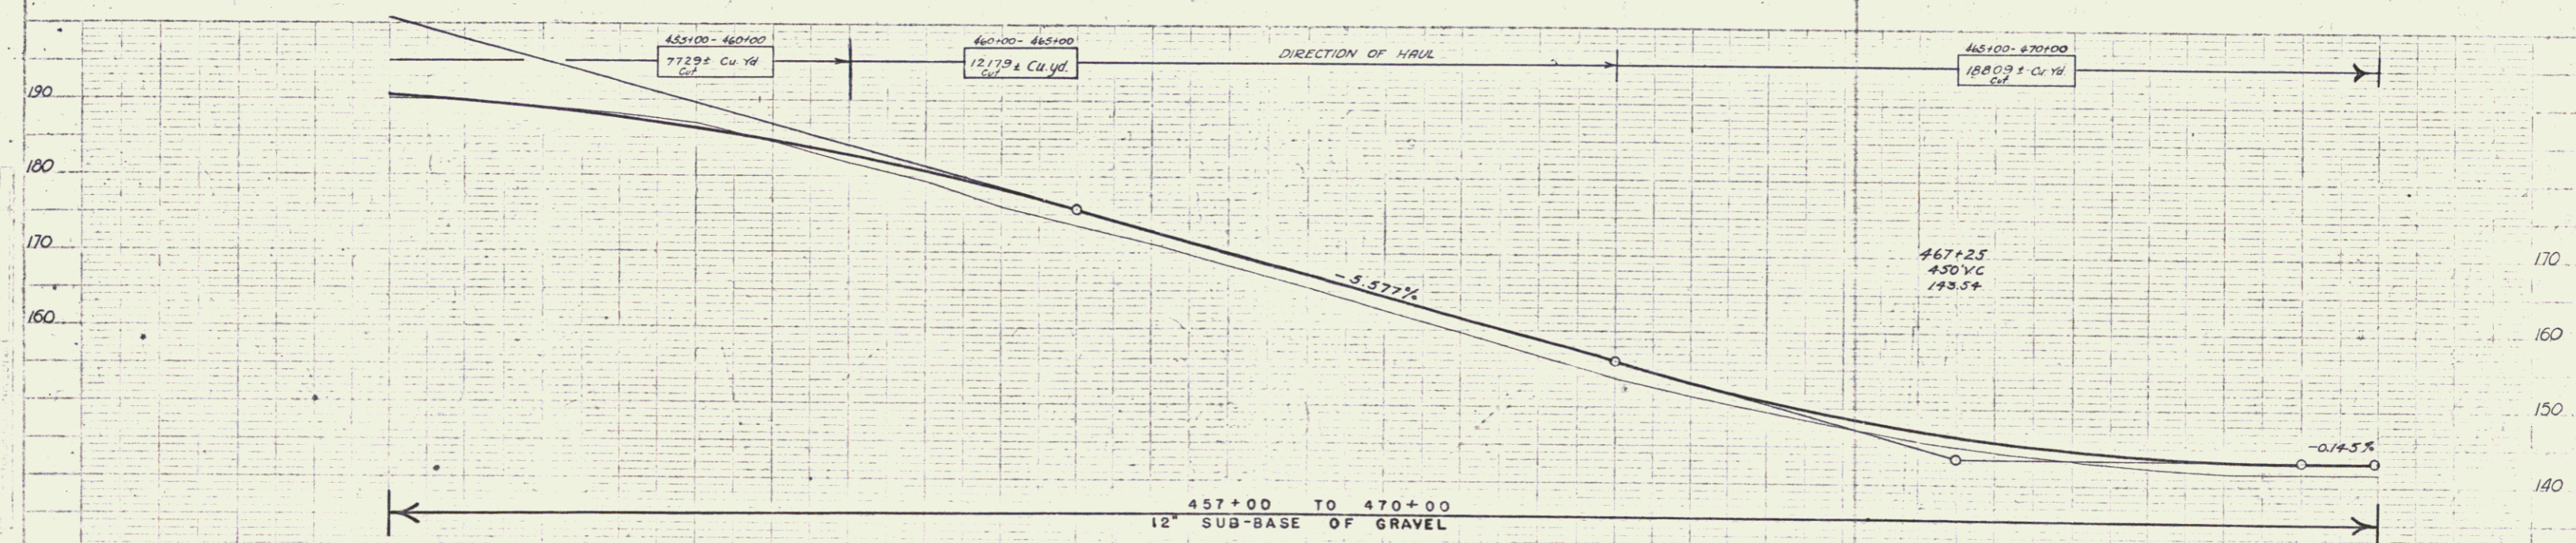


457 B.M. #56 SPIKE IN FOOT OF 18" BASS 22' LT. OF STA. 451+00 ELEV. 180.32  
 458 B.M. #57 SPIKE IN FOOT OF 24" ELM 20' LT. OF STA. 459+00 ELEV. 184.25