


PARCEL	KIND OF INSTRUMENT	DATE OF INSTRUMENT	GRANTEE	GRANTEE	RECORDED	REMARKS
A	G.C.O.	11-21-36	EFFIE ANNEL	NOENWICH	BOOK PAGE DATE	ST. OF Y. 26 451 11-24-56
B	CONDEMNATION		BOSTON & MAINE EX.			

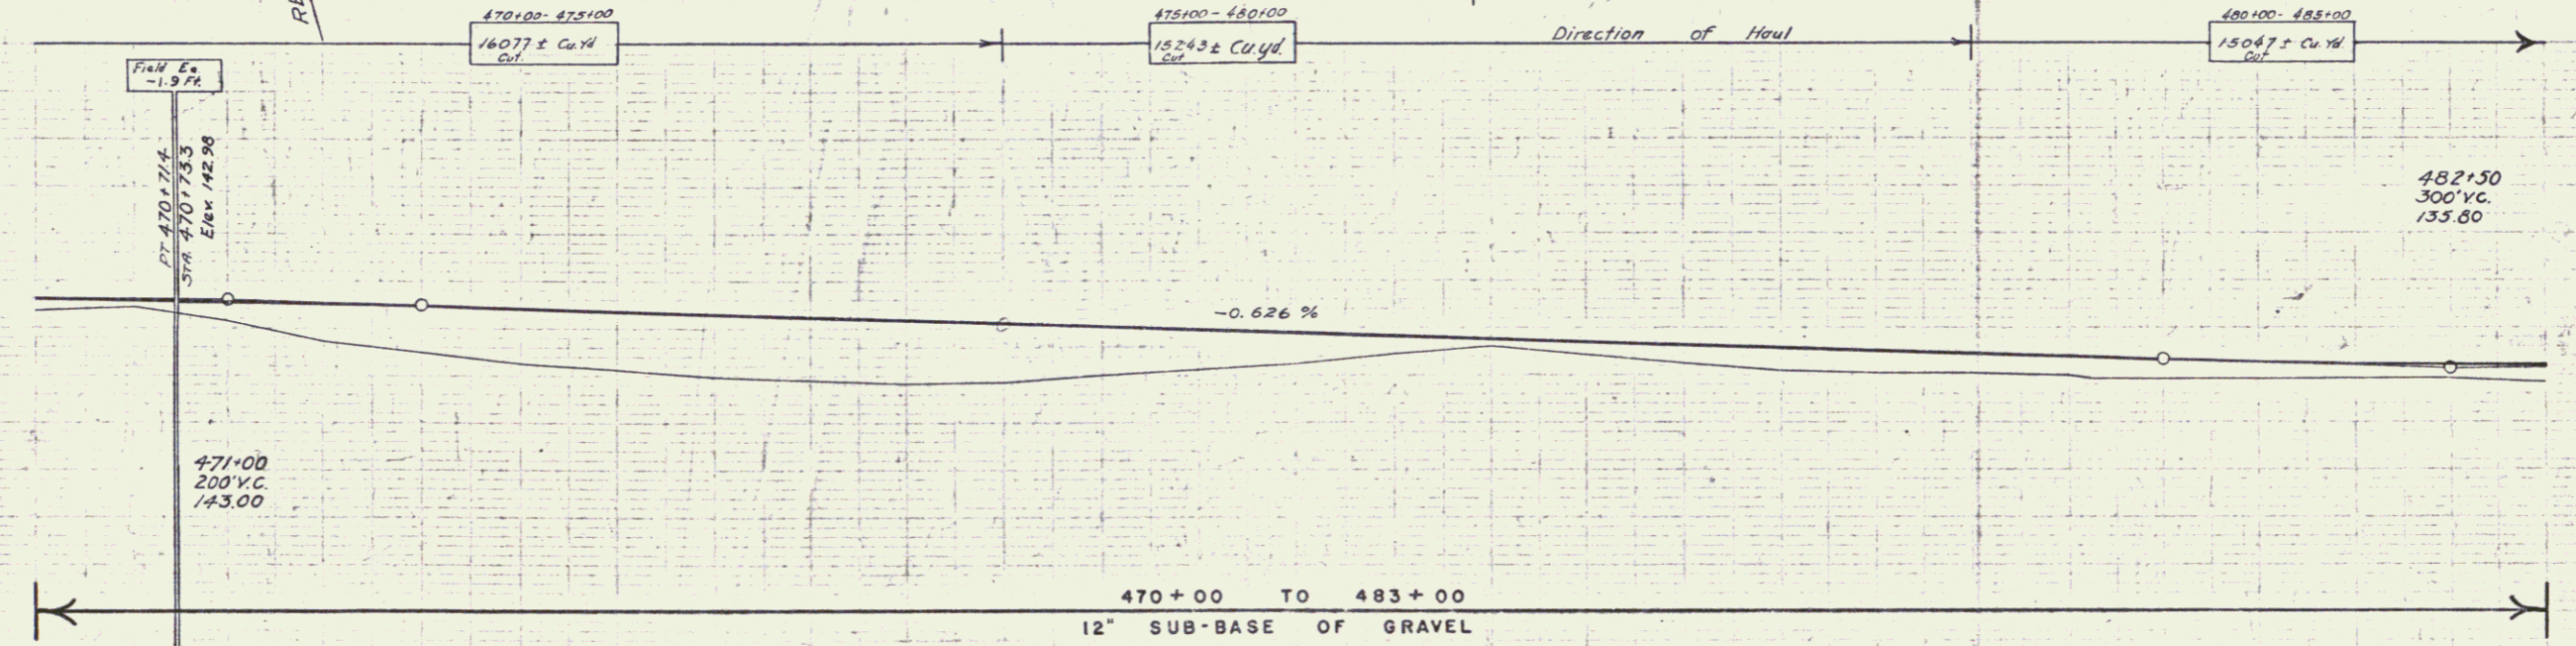

Station	Elevation
470	141.7
471	143.14
472	145.1
473	145.04
474	140.8
475	142.88
476	135.6
477	142.66
478	137.5
479	142.37
480	136.9
481	142.06
482	138.6
483	141.05
484	136.9
485	141.44
486	134.5
487	141.74
488	134.2
489	140.81
490	134.3
491	140.50
492	135.0
493	140.18
494	135.5
495	139.87
496	136.2
497	139.56
498	137.2
499	139.24
500	138.0
501	136.93
502	137.9
503	136.62
504	136.2
505	136.31
506	135.5
507	137.99
508	135.2
509	137.69
510	135.2
511	137.37
512	135.0
513	137.07
514	136.5
515	136.74
516	136.94
517	136.2
518	136.25
519	136.7
520	136.11
521	136.2
522	136.04

B.M. #58 SPIKE IN TRUNK OF 24" ELM - 16 FEET STA 481+00 - EL. 137.88