
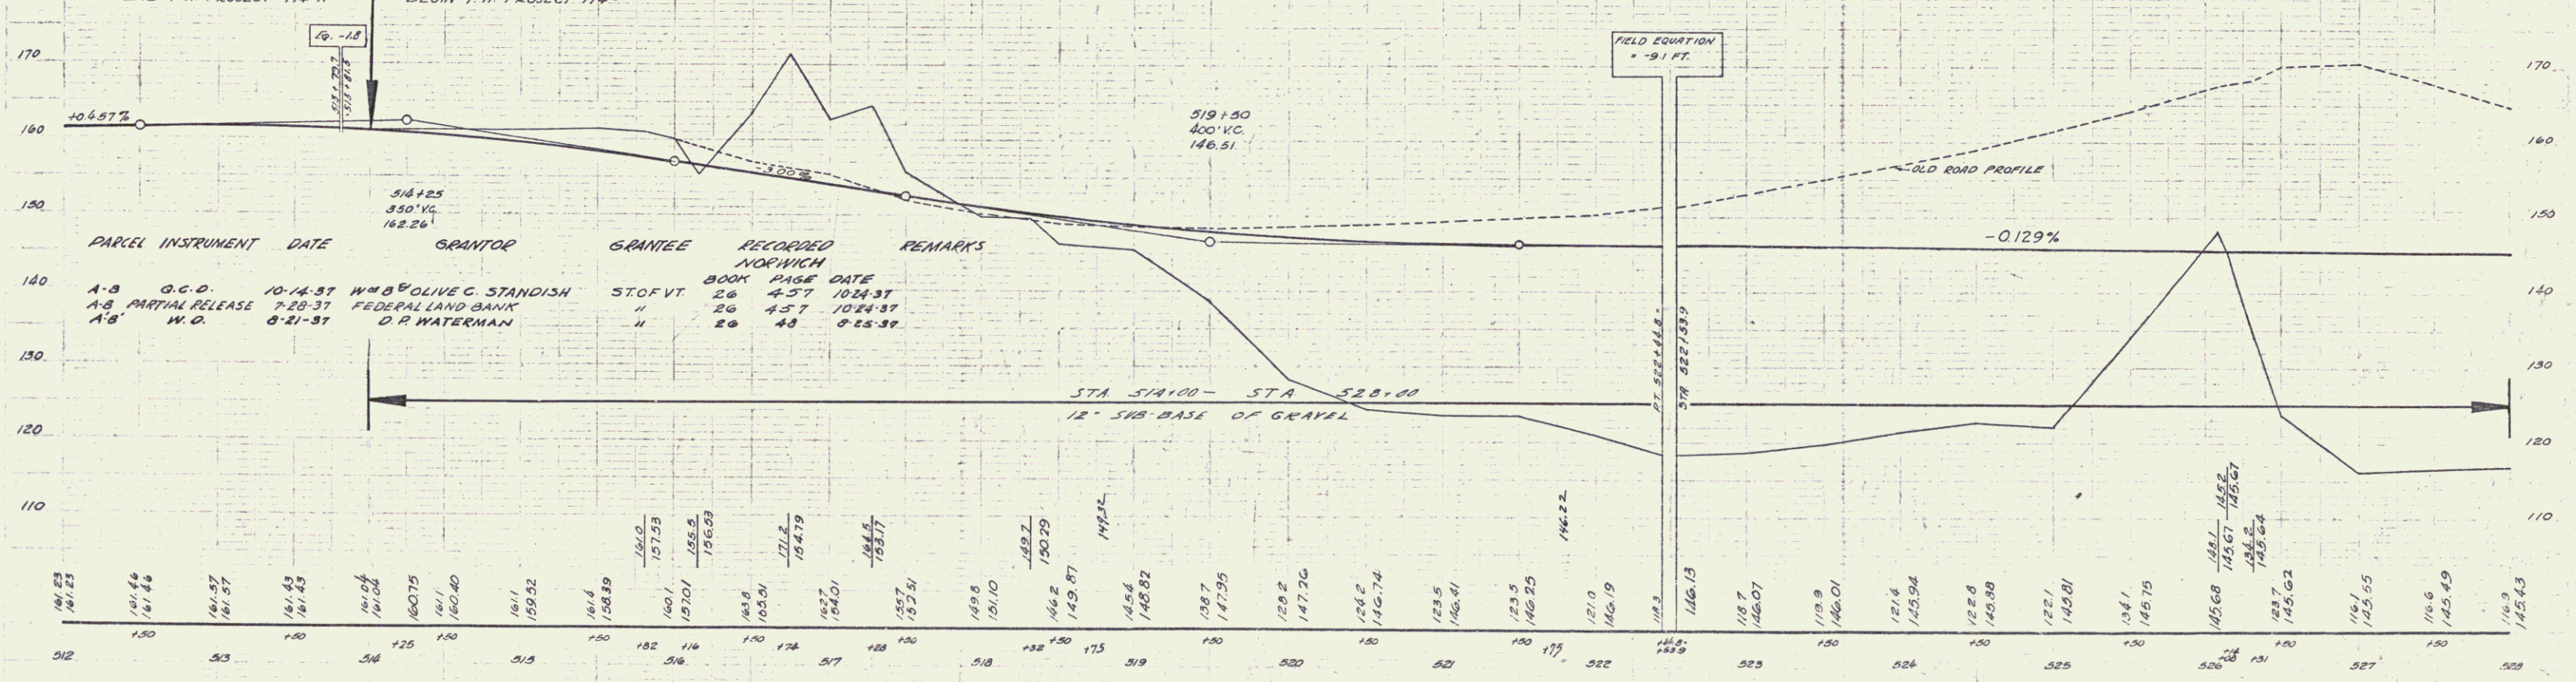


NOTE

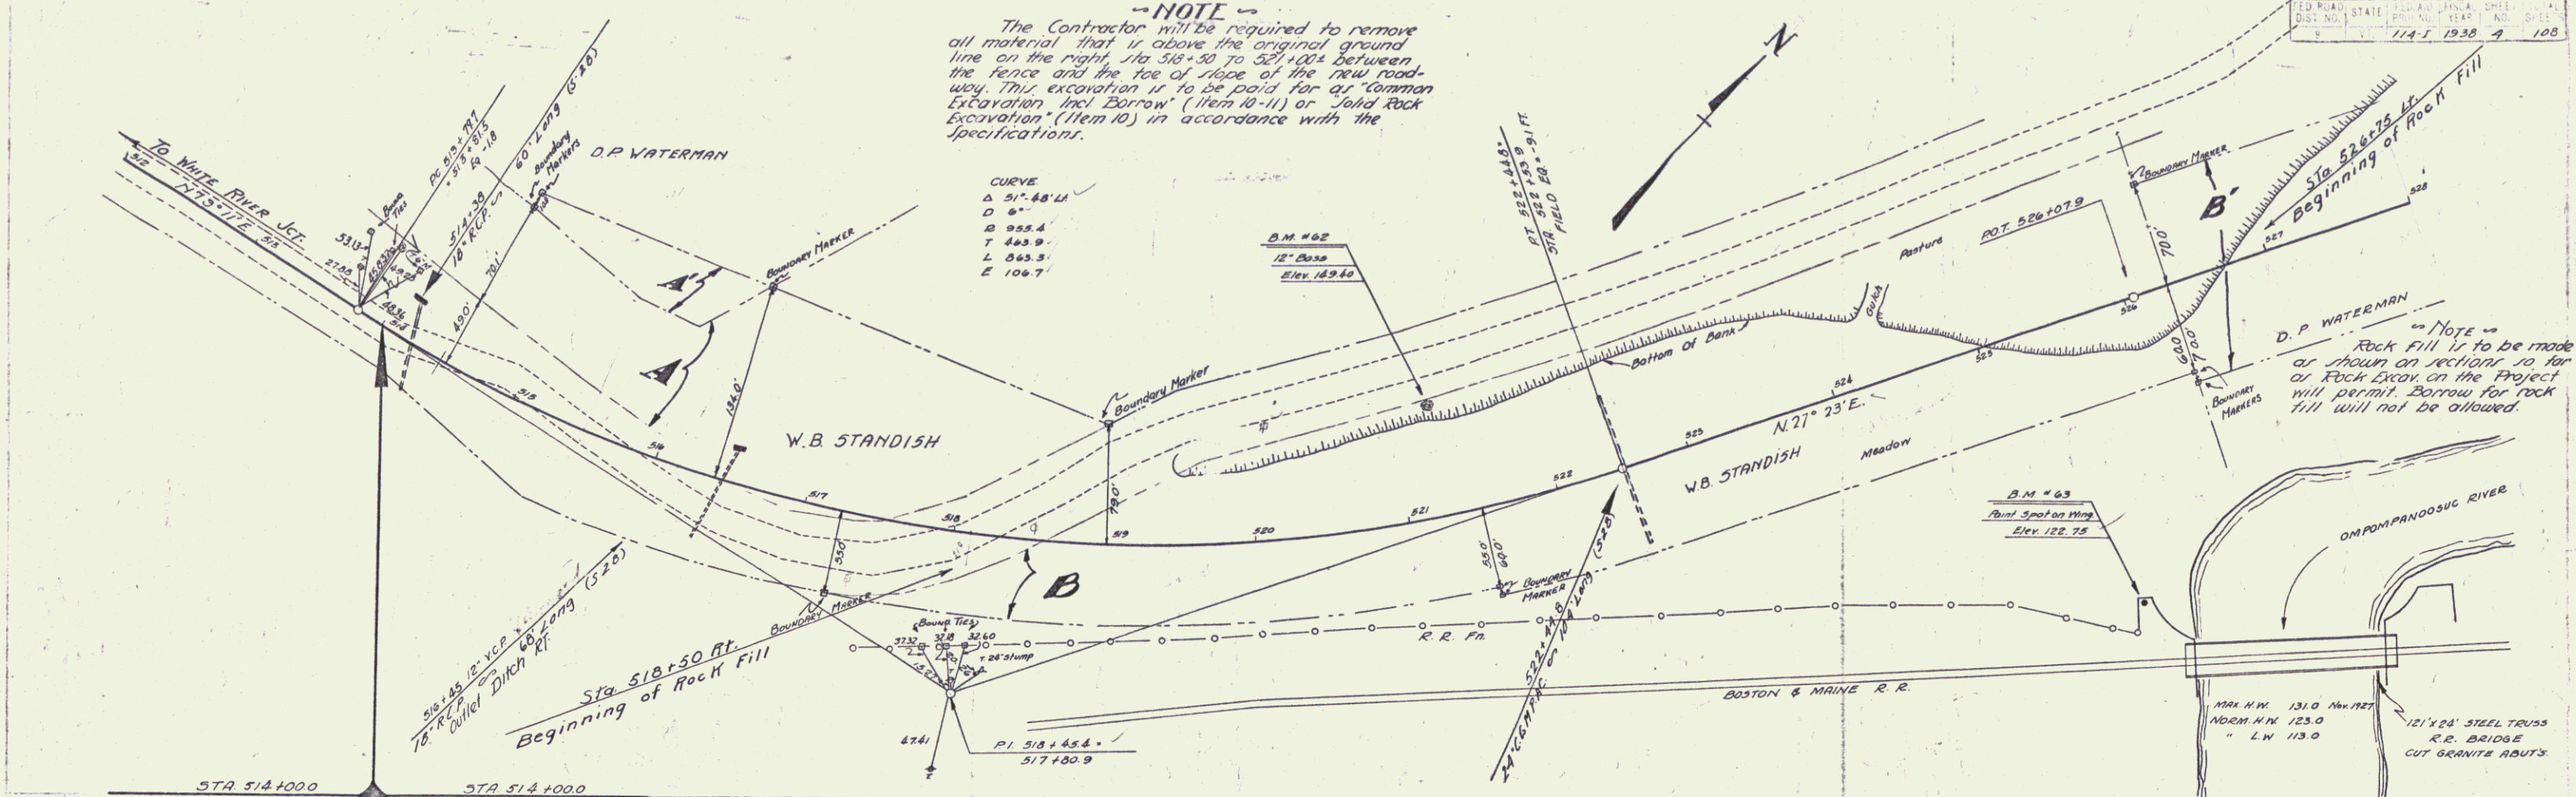

PARCEL	INSTRUMENT	DATE	GRANTOR	GRANTEE	RECORDED	REMARKS
A-B	G.C.D.	10-14-37	W & B OLIVE C. STANDISH	STOFVT	BOOK 26 PAGE 457	1024-37
A-B	PARTIAL RELEASE	7-29-37	FEDERAL LAND BANK	"	BOOK 26 PAGE 457	1024-37
A-B	W.G.	8-21-37	D.P. WATERMAN	"	BOOK 26 PAGE 48	1025-37

STA 514+00 - STA 528+00
 12" SUB-BASE OF GRAVEL

