


PARCEL	INSTRUMENT	DATE	GRANTOR	GRANTEE	RECORDED	REMARKS
A	O.C.O.	10-11-37	PERRY & GLADYS	GOODSELL STOFFT	BOOK PAGE DATE	CUL. STA.
A	PARTIAL RELEASE	10-11-37	FEDERAL LAND BANK	"	26 436 10-15-37	"
A-B	W.D.	9-28-37	MORRIS & LAMBERT	"	26 591 10-15-37	"
					26 45 9-31-37	595+00 607+50
						617+50

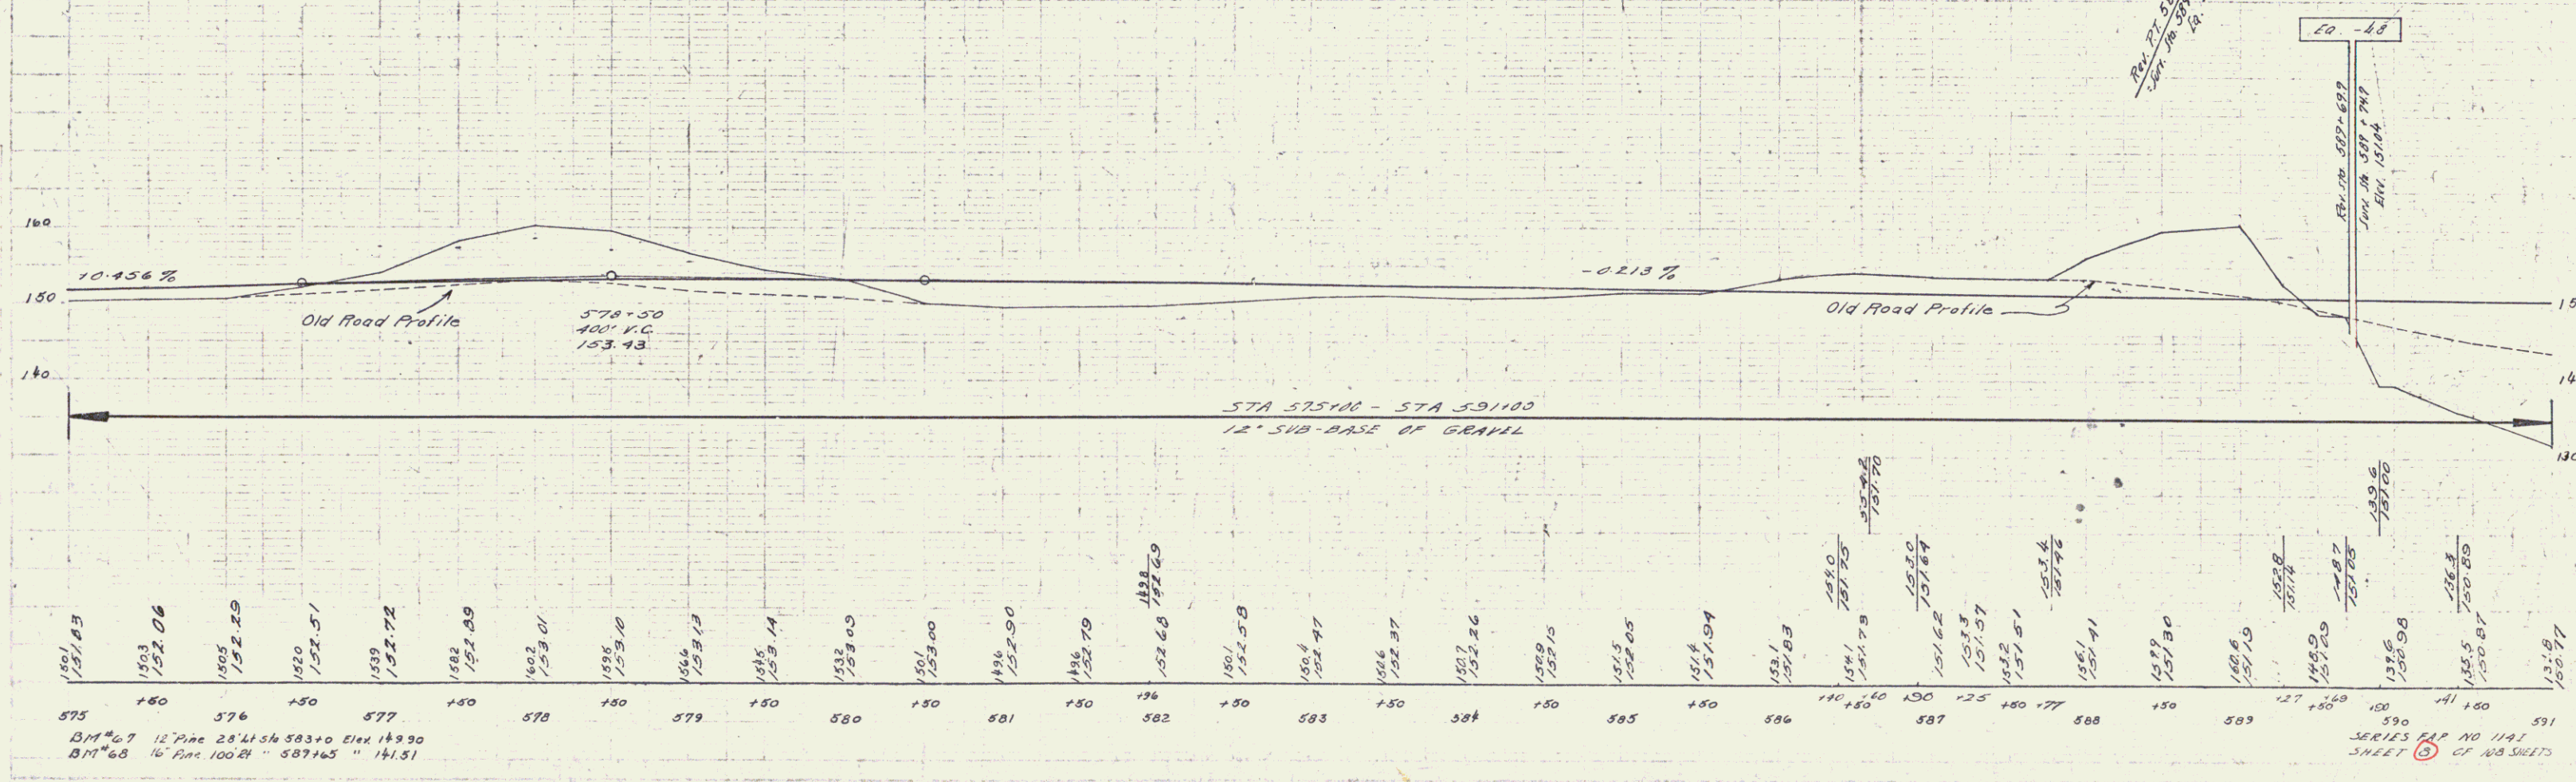

B.M. #67 12" Pine 28' at Sta 583+00 Elev 149.90
 B.M. #68 16" Pine 100' at Sta 587+65 Elev 141.51

SERIES MAP NO. 1441
 SHEET 5 OF 108 SHEETS