
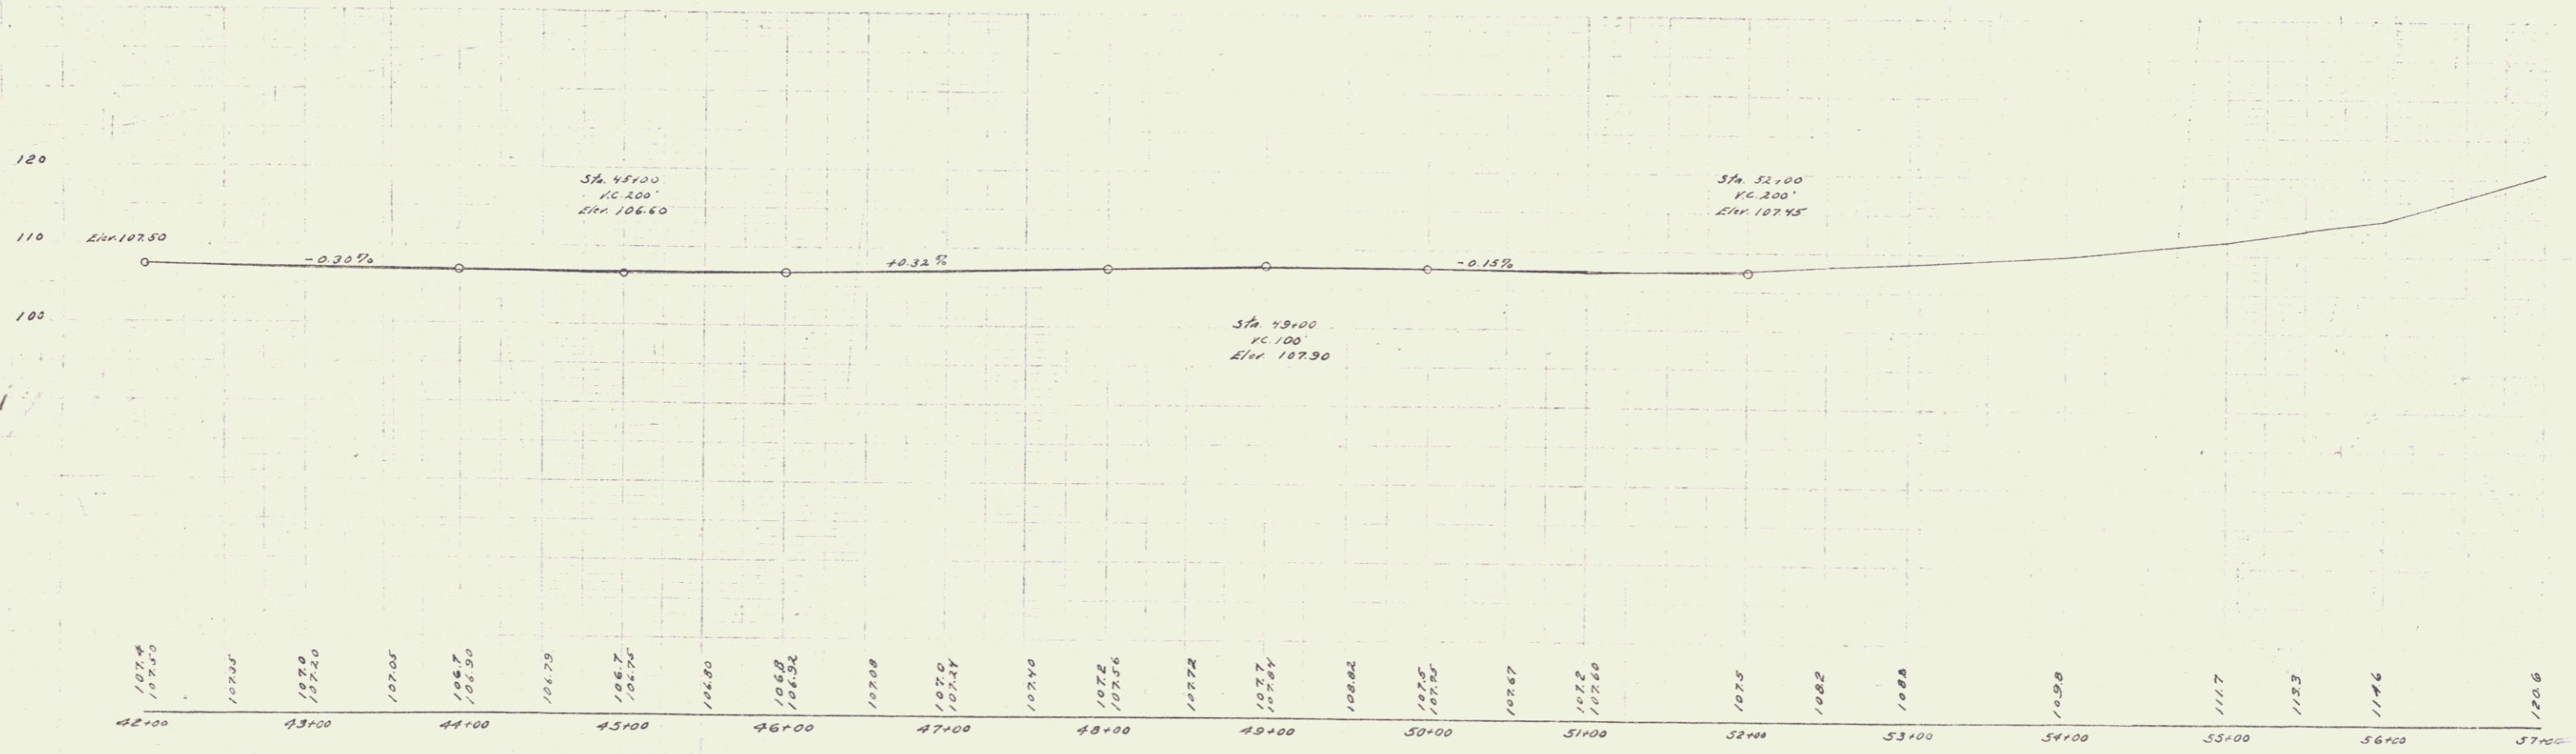


Hammerhead Spike 57806

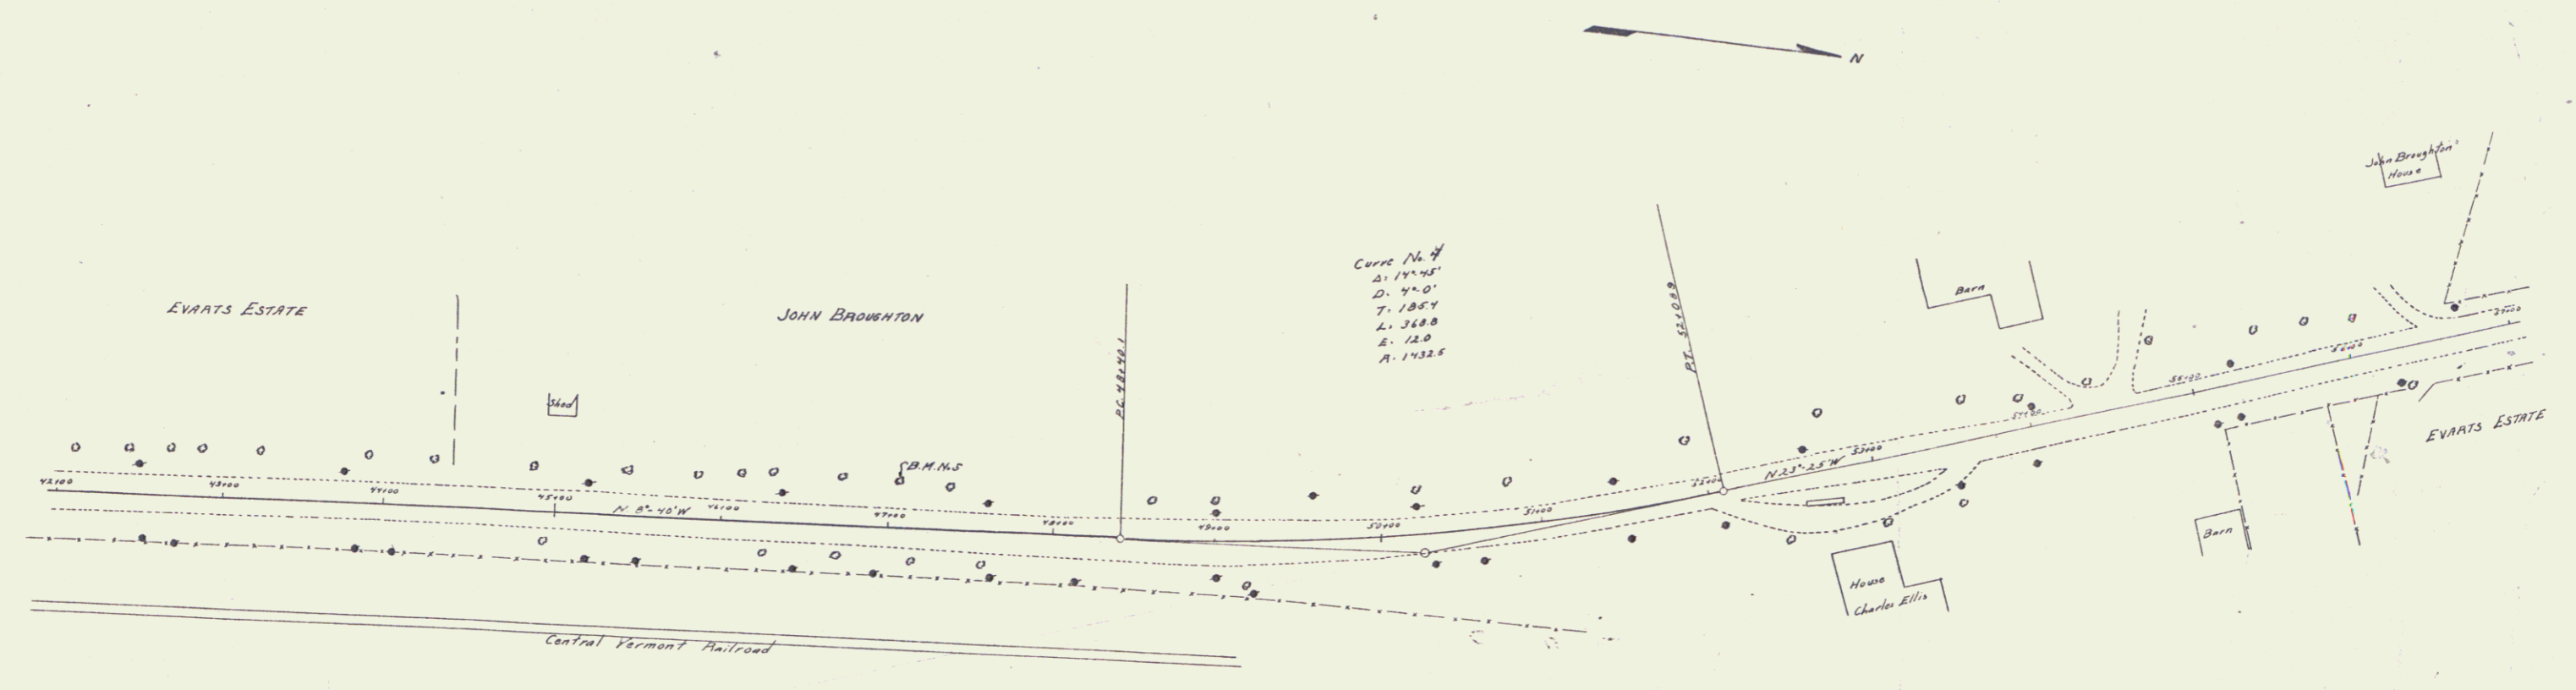

B. M. S Spike in 20' Elm L&FT of Sta 47+10 Elev 105.22

Series 11  
 Sheet 11

5