


100+50 L.A.

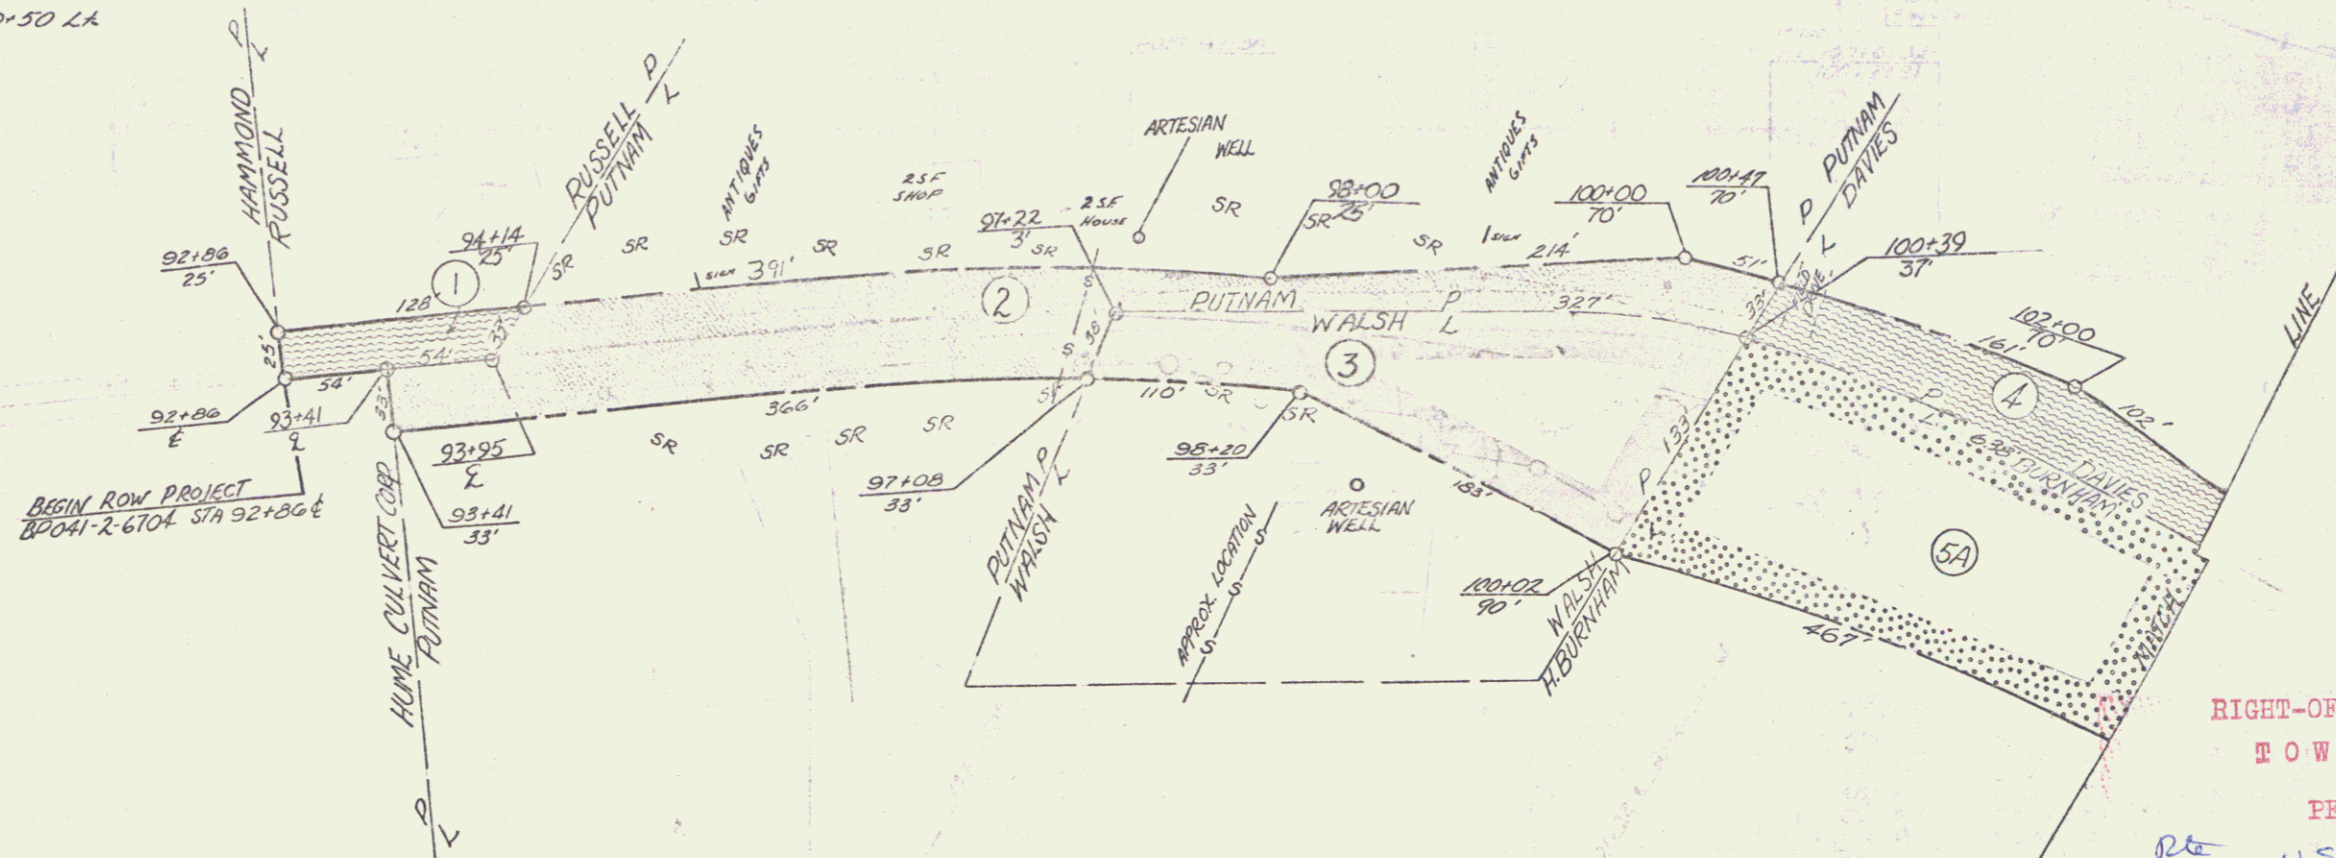

RIGHT-OF-WAY DIVISION  
 TOWN FILE /  
 PERPETUAL  
 Rte US 5  
 Town of US 5  
 [To Be Returned To R.O.W. Division]

5

3