
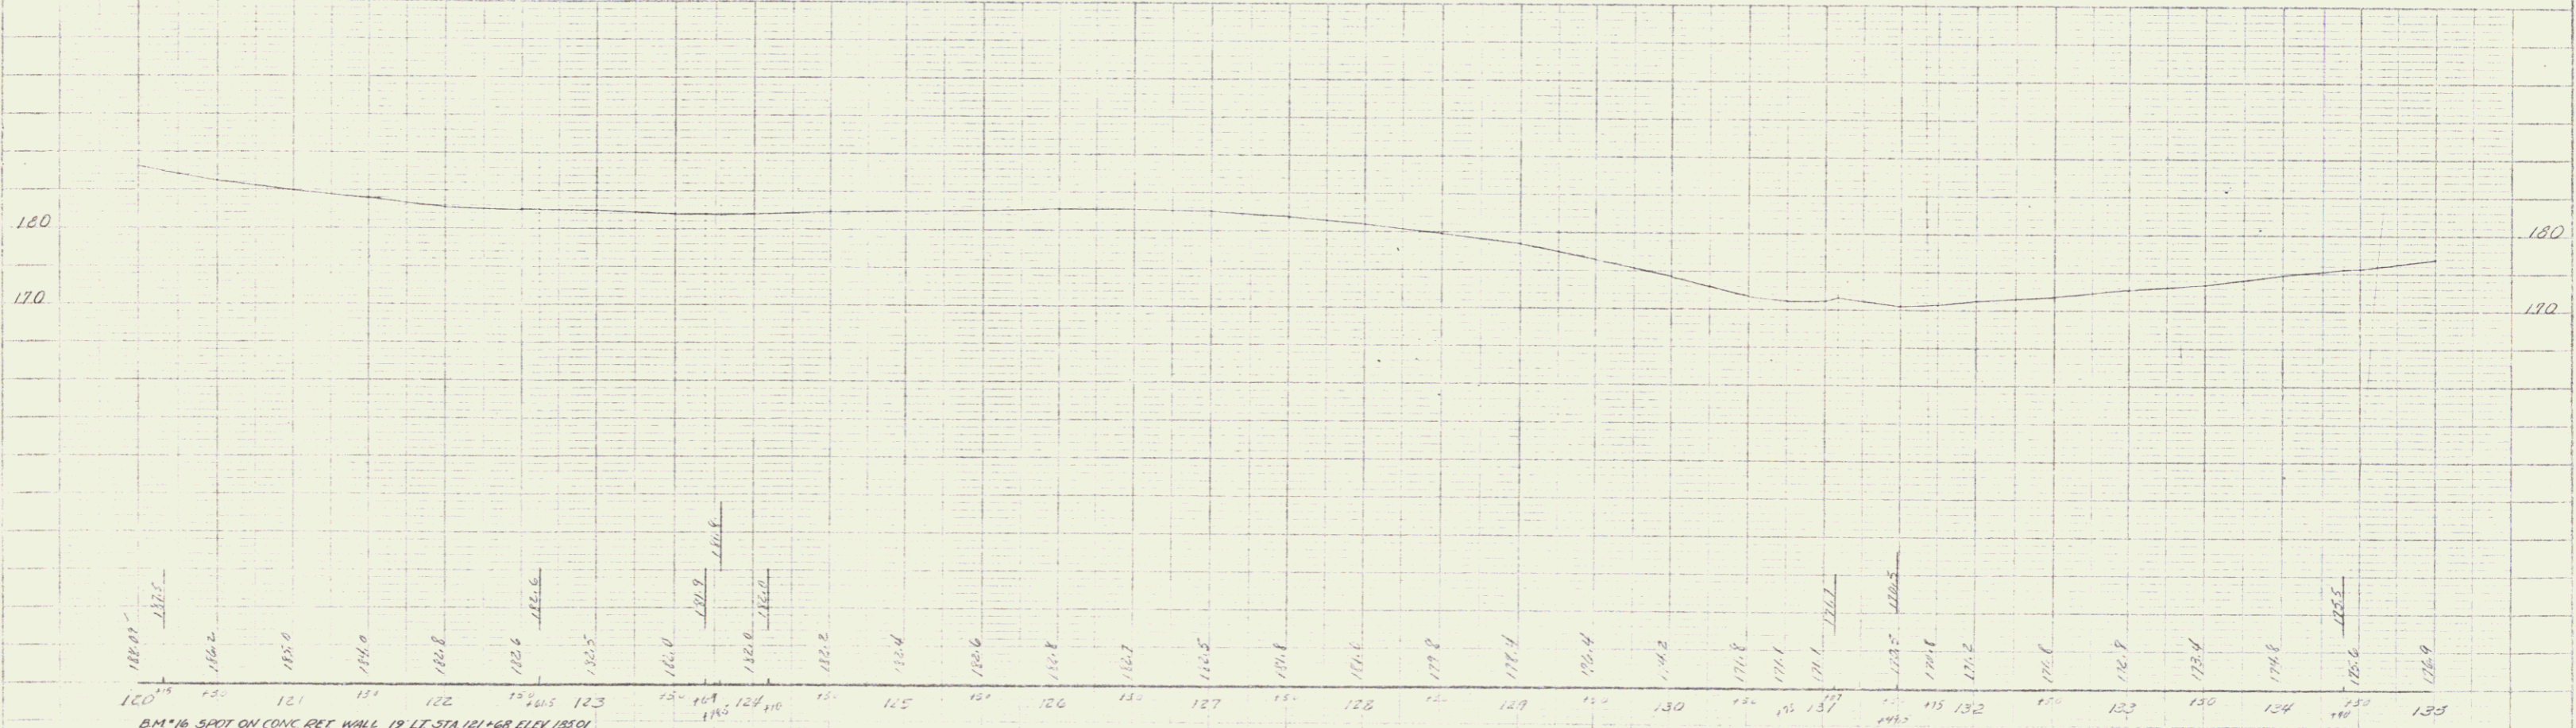


11-29-74
 Robert Rogers
 CIVIL ENGINEER
 1111 1/2 S. 10th St.
 DENVER, CO. 80202

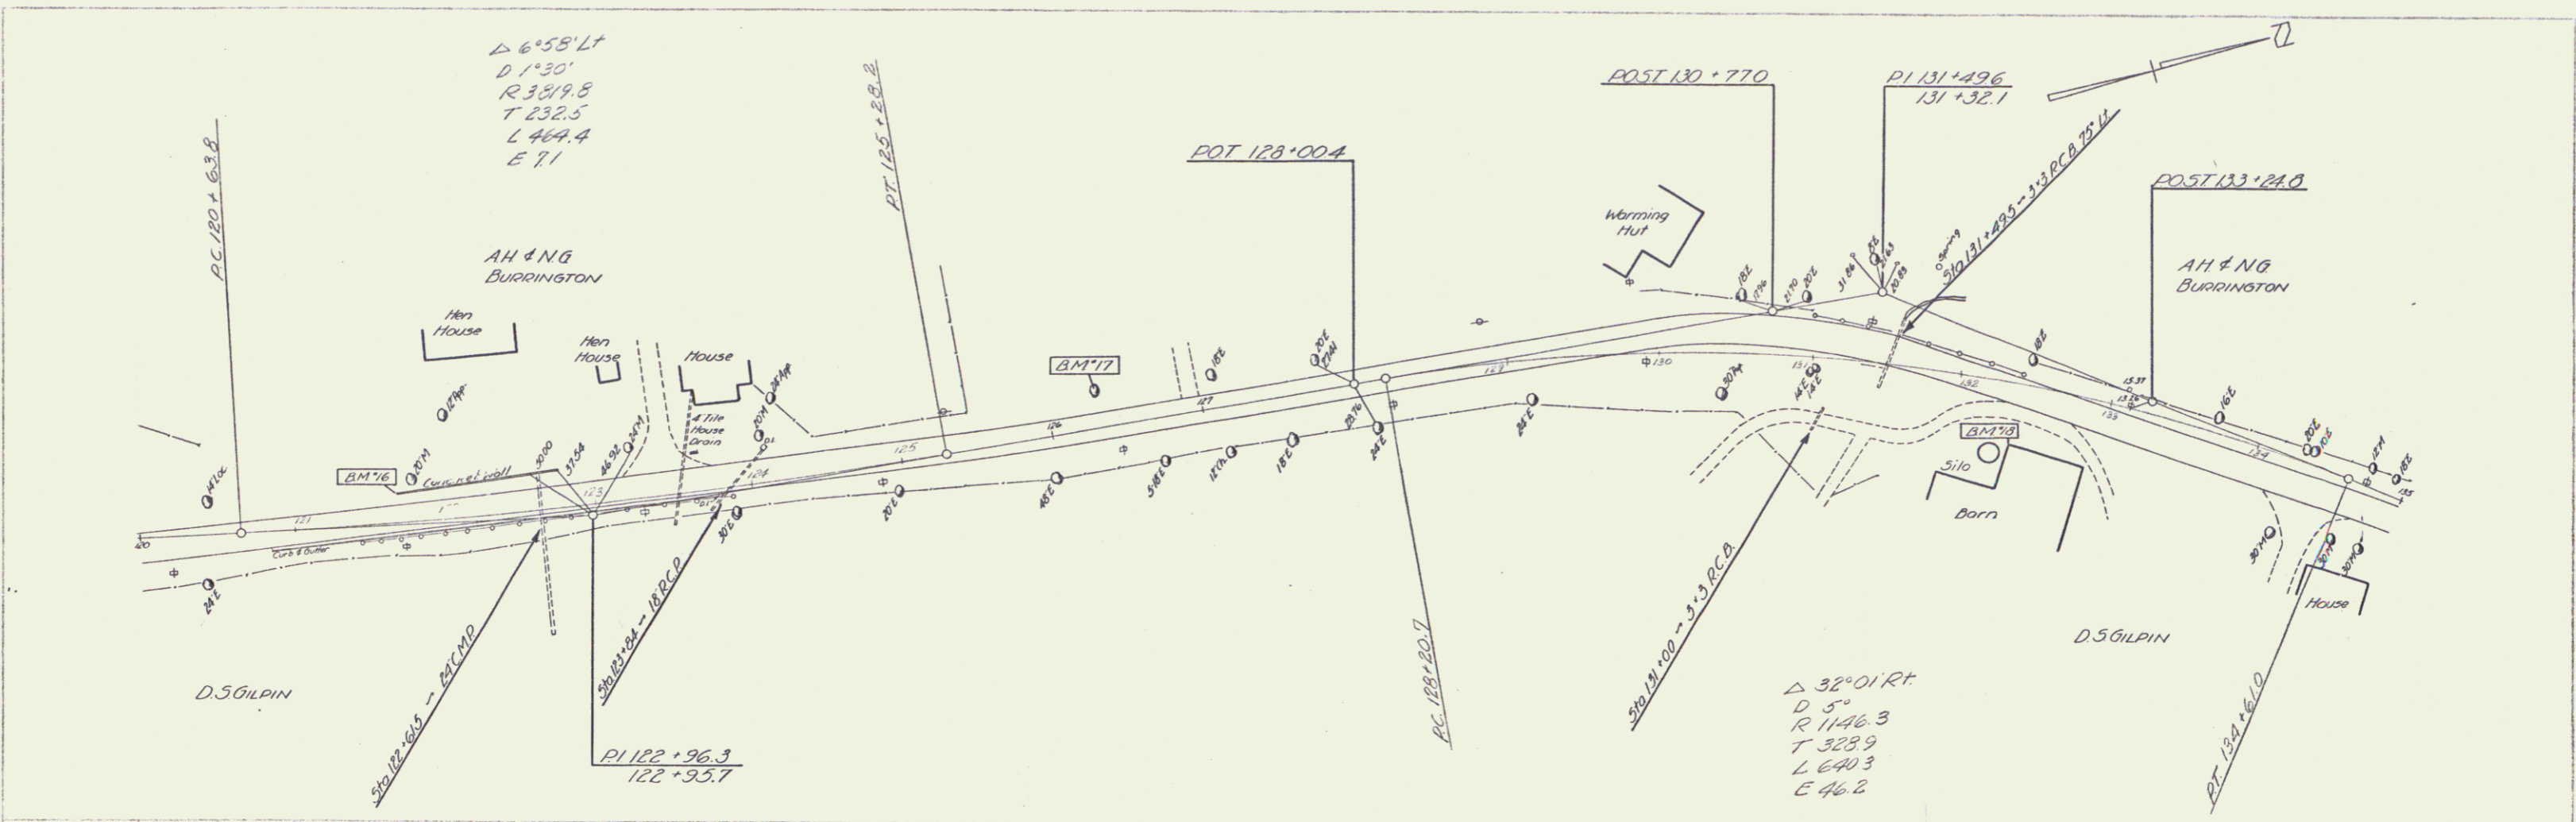

B.M. 16 SPOT ON CONC. RET. WALL 19' LT. STA. 121+68 ELEV. 185.01
 B.M. 17 5.1" R. 10' ELM. 203' LT. STA. 126+33 ELEV. 183.12
 B.M. 18 SPOT ON CONC. BARN FDN. 41' RT. STA. 132+36 ELEV. 173.95

WINDSOR TWP 110(C)
 SHEET 3