
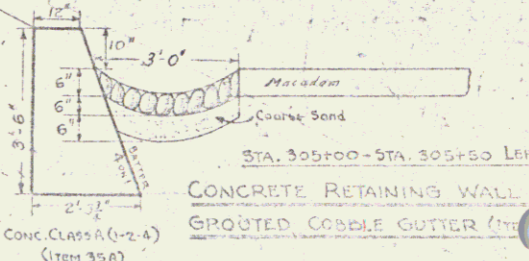


Station	Left	Right
311+81	312+33	72.52
312+40	313+10	64.22
313+28	313+92	

STATIONS	CONC. B	GUTTER WIDTH	GUTTER AREA
305+00-307+50	15.00	3'-0"	17.24 sq. ft.

Station	Gutter Width	Gutter Area
311+81-312+61	3'-0"	11.77 sq. ft.

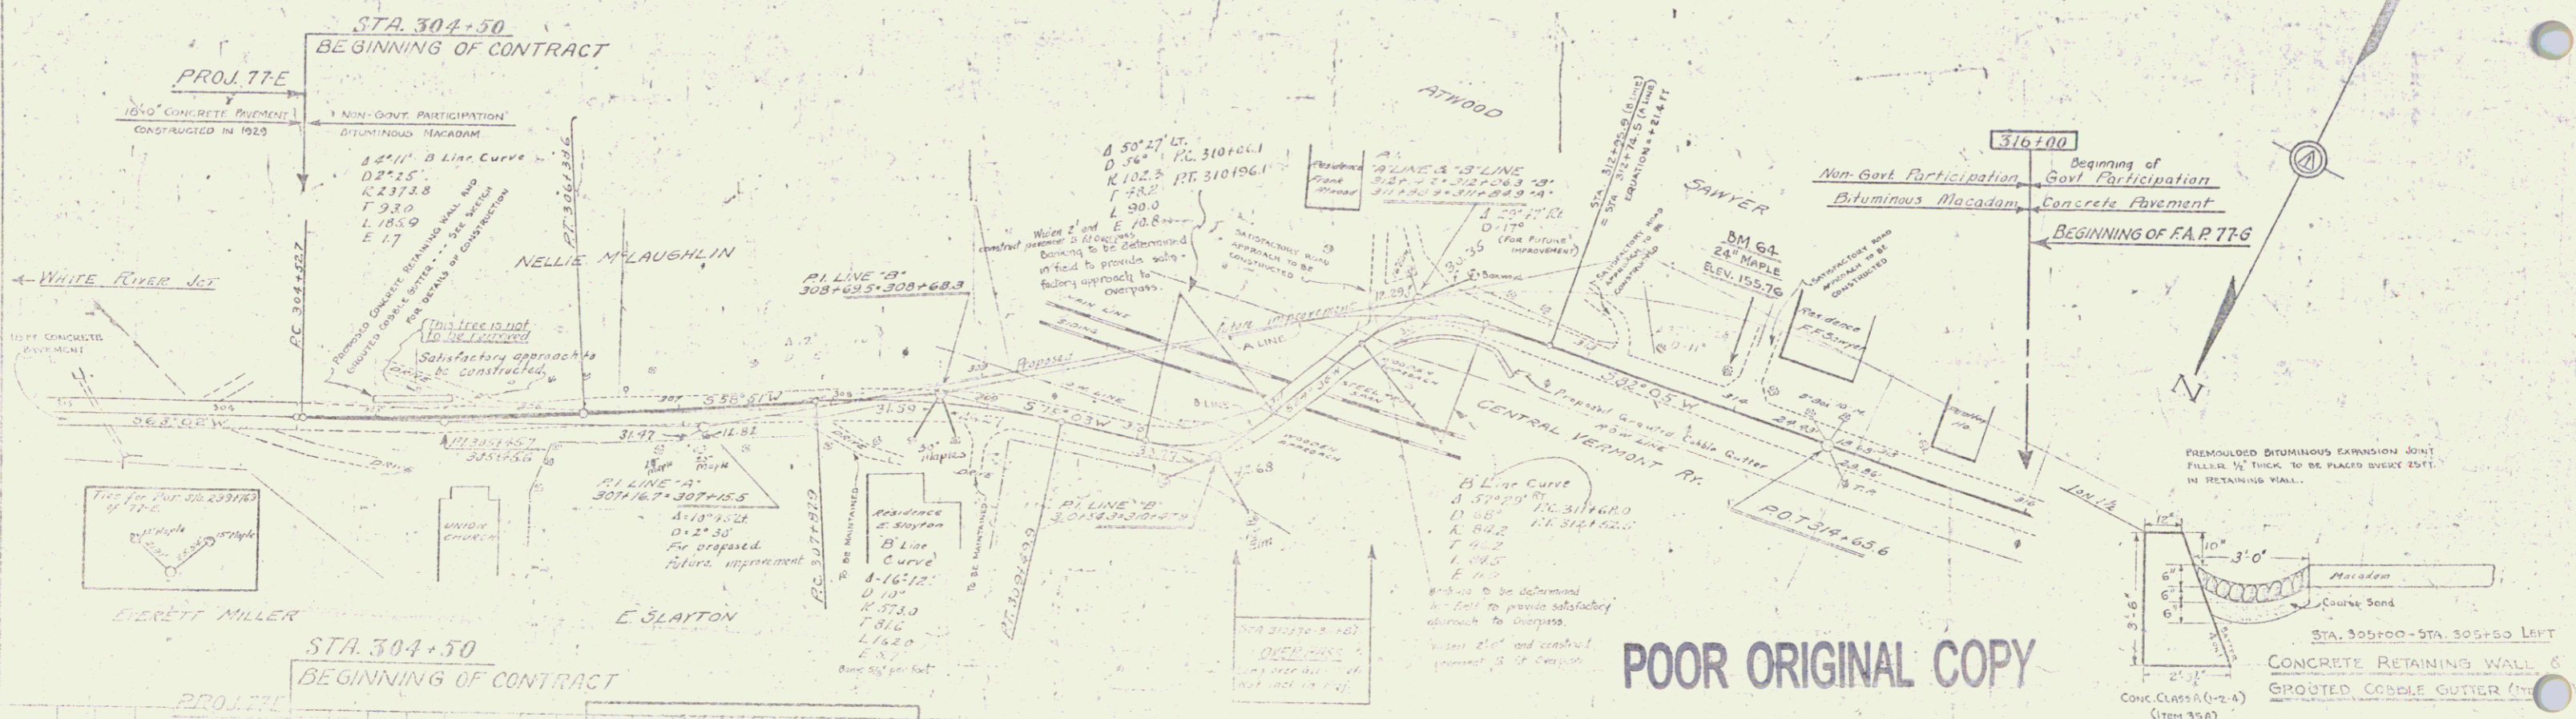

POOR ORIGINAL COPY