







77-9 1930 9 67  
 77-9 1935 70 112

POOR ORIGINAL COPY


CURVE # 59  

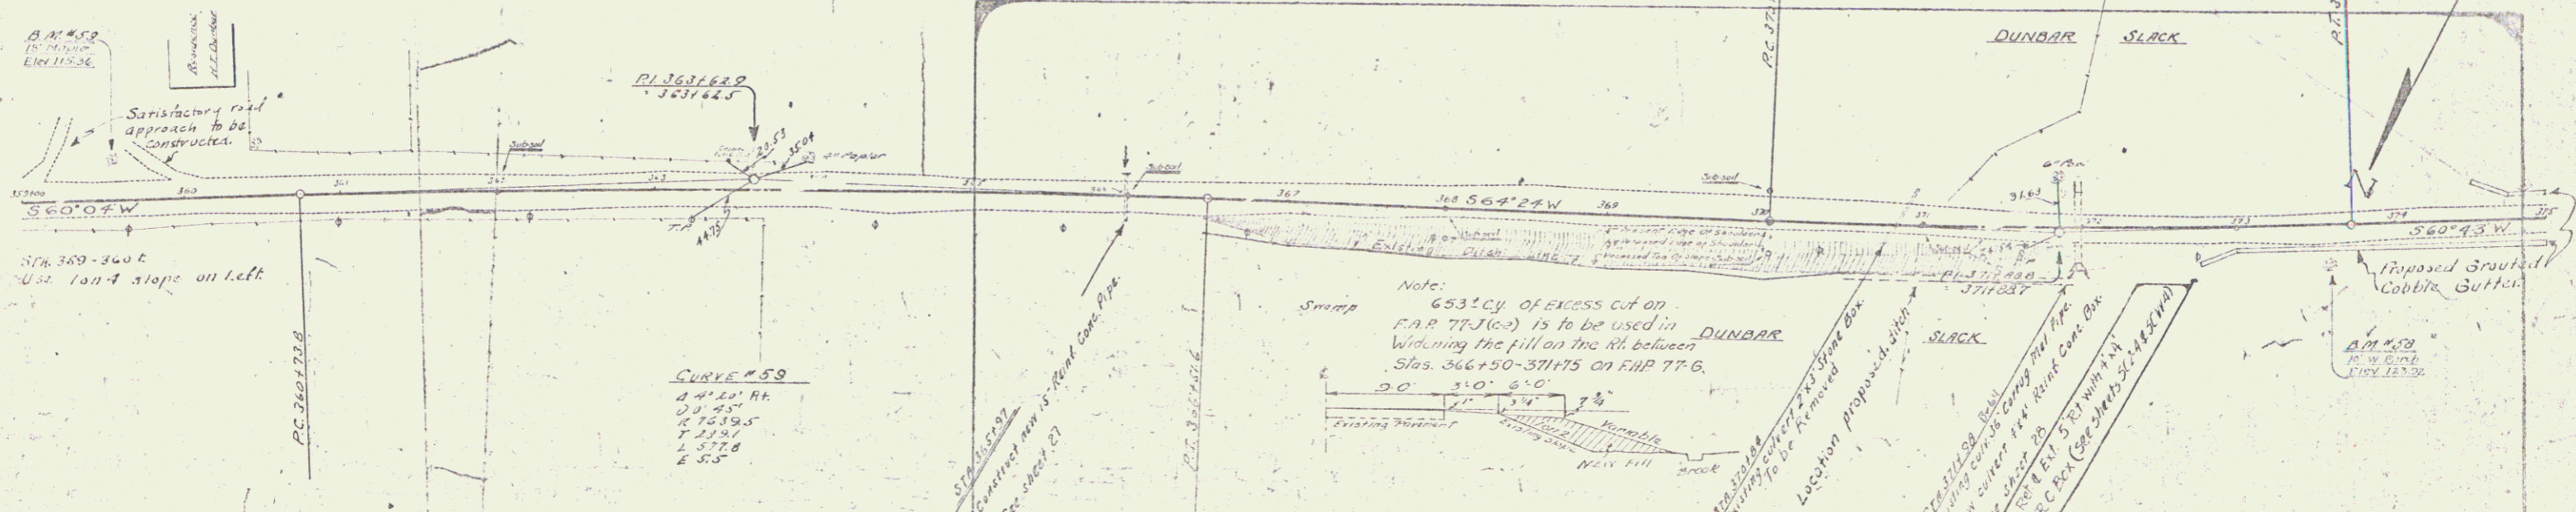

PLAN  
 SCALE 1" = 40'  
 DATE 1935  
 DRAWN BY  
 CHECKED BY

SECTION  
 SCALE 1" = 10'  
 DATE 1935  
 DRAWN BY  
 CHECKED BY

