


POOR ORIGINAL COPY



 Station Diam Length Cont. C. Steel
 475+25 15 40 ft 2.3' 33"

Wood Guard Rail Required
 Station 121 Right
 475+25 24 ft 24 ft

PLAN

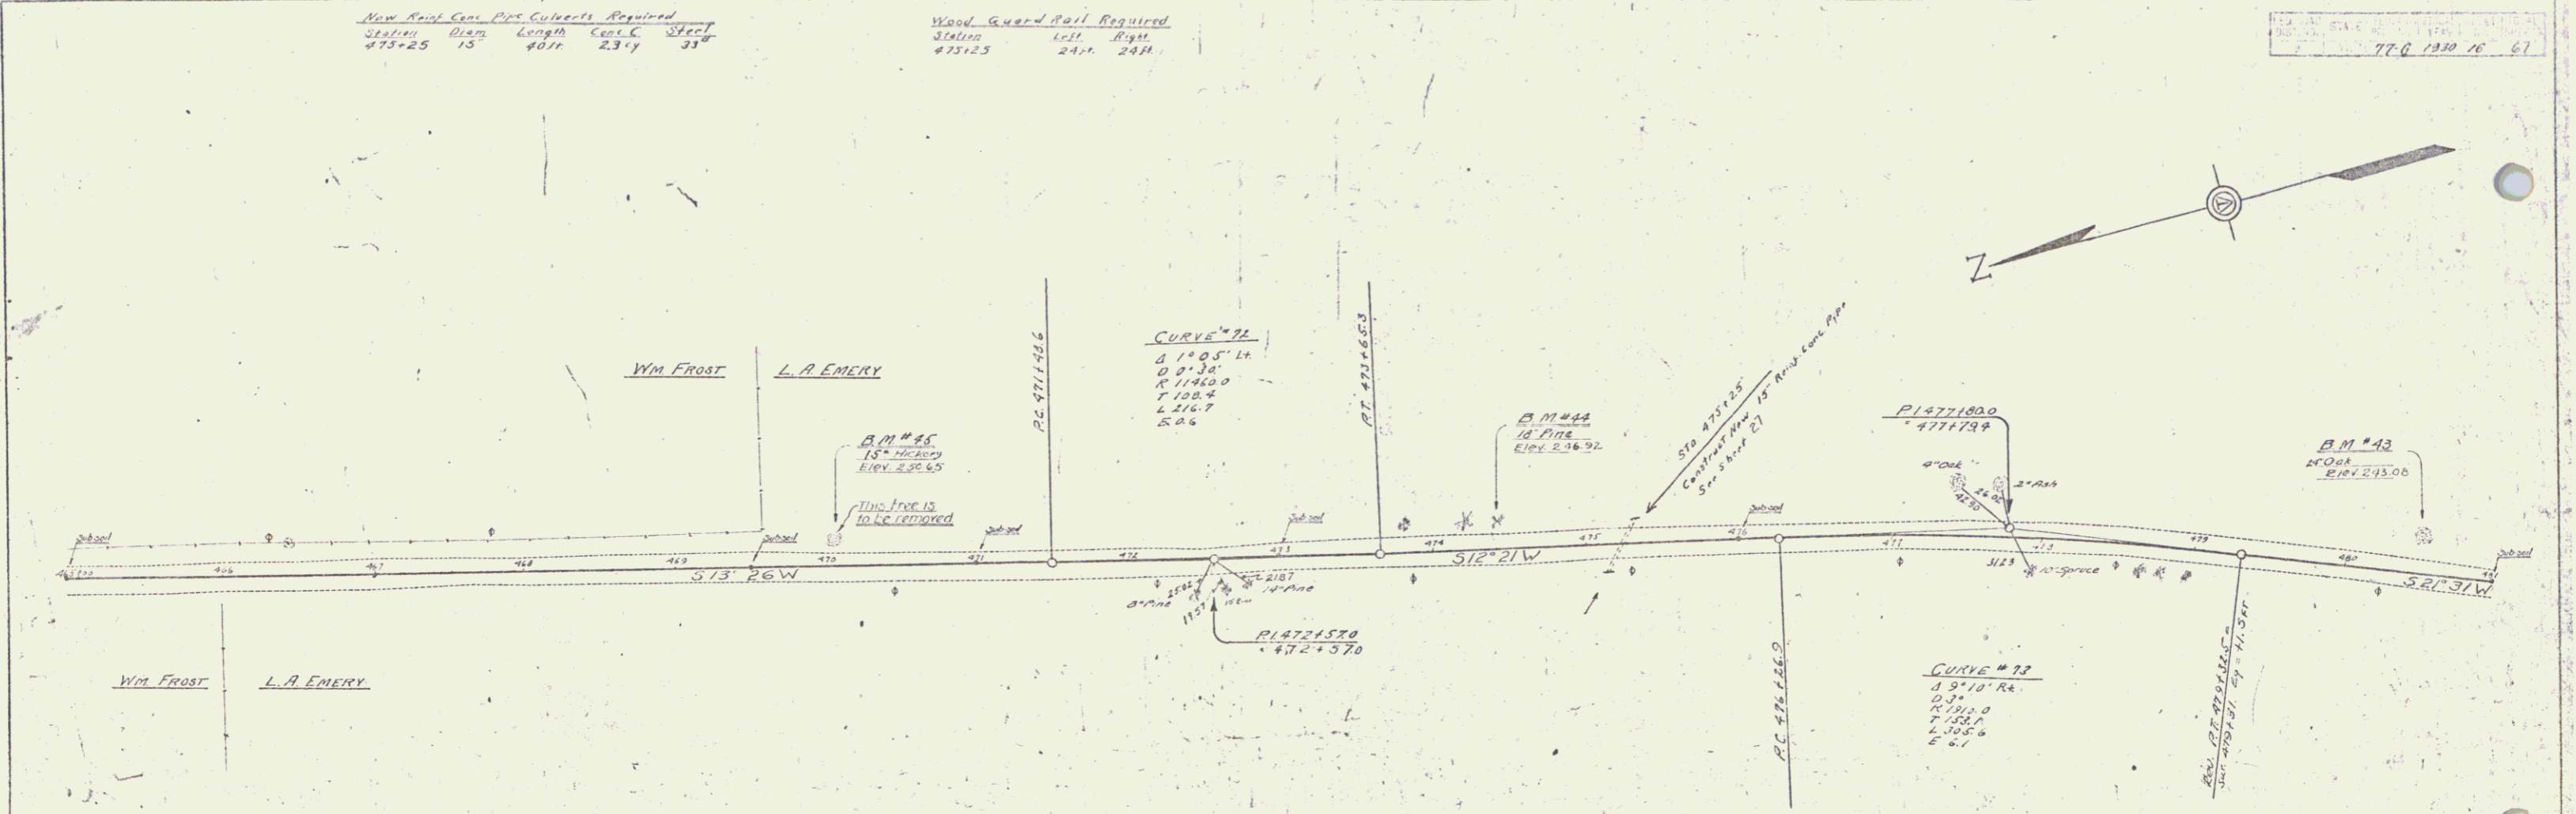

PROFILE

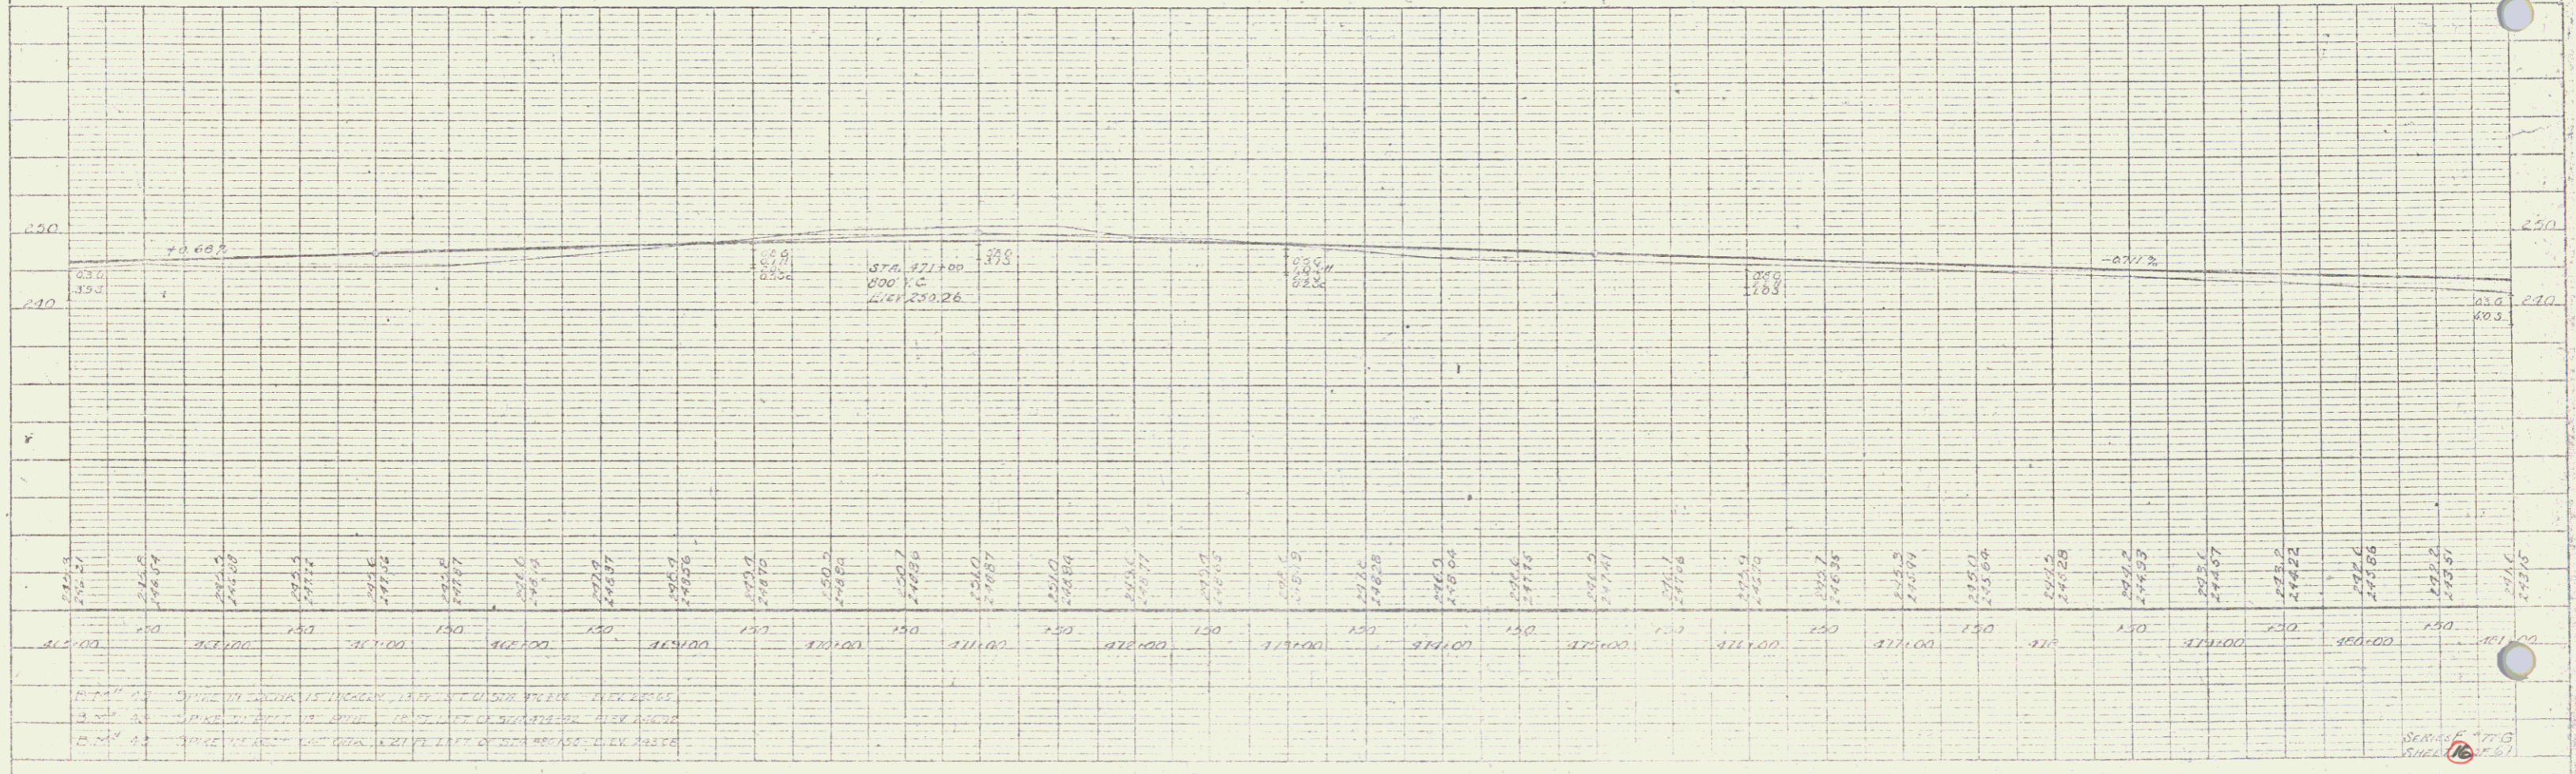

