



POOR ORIGINAL COPY



77-G 1930 17 67

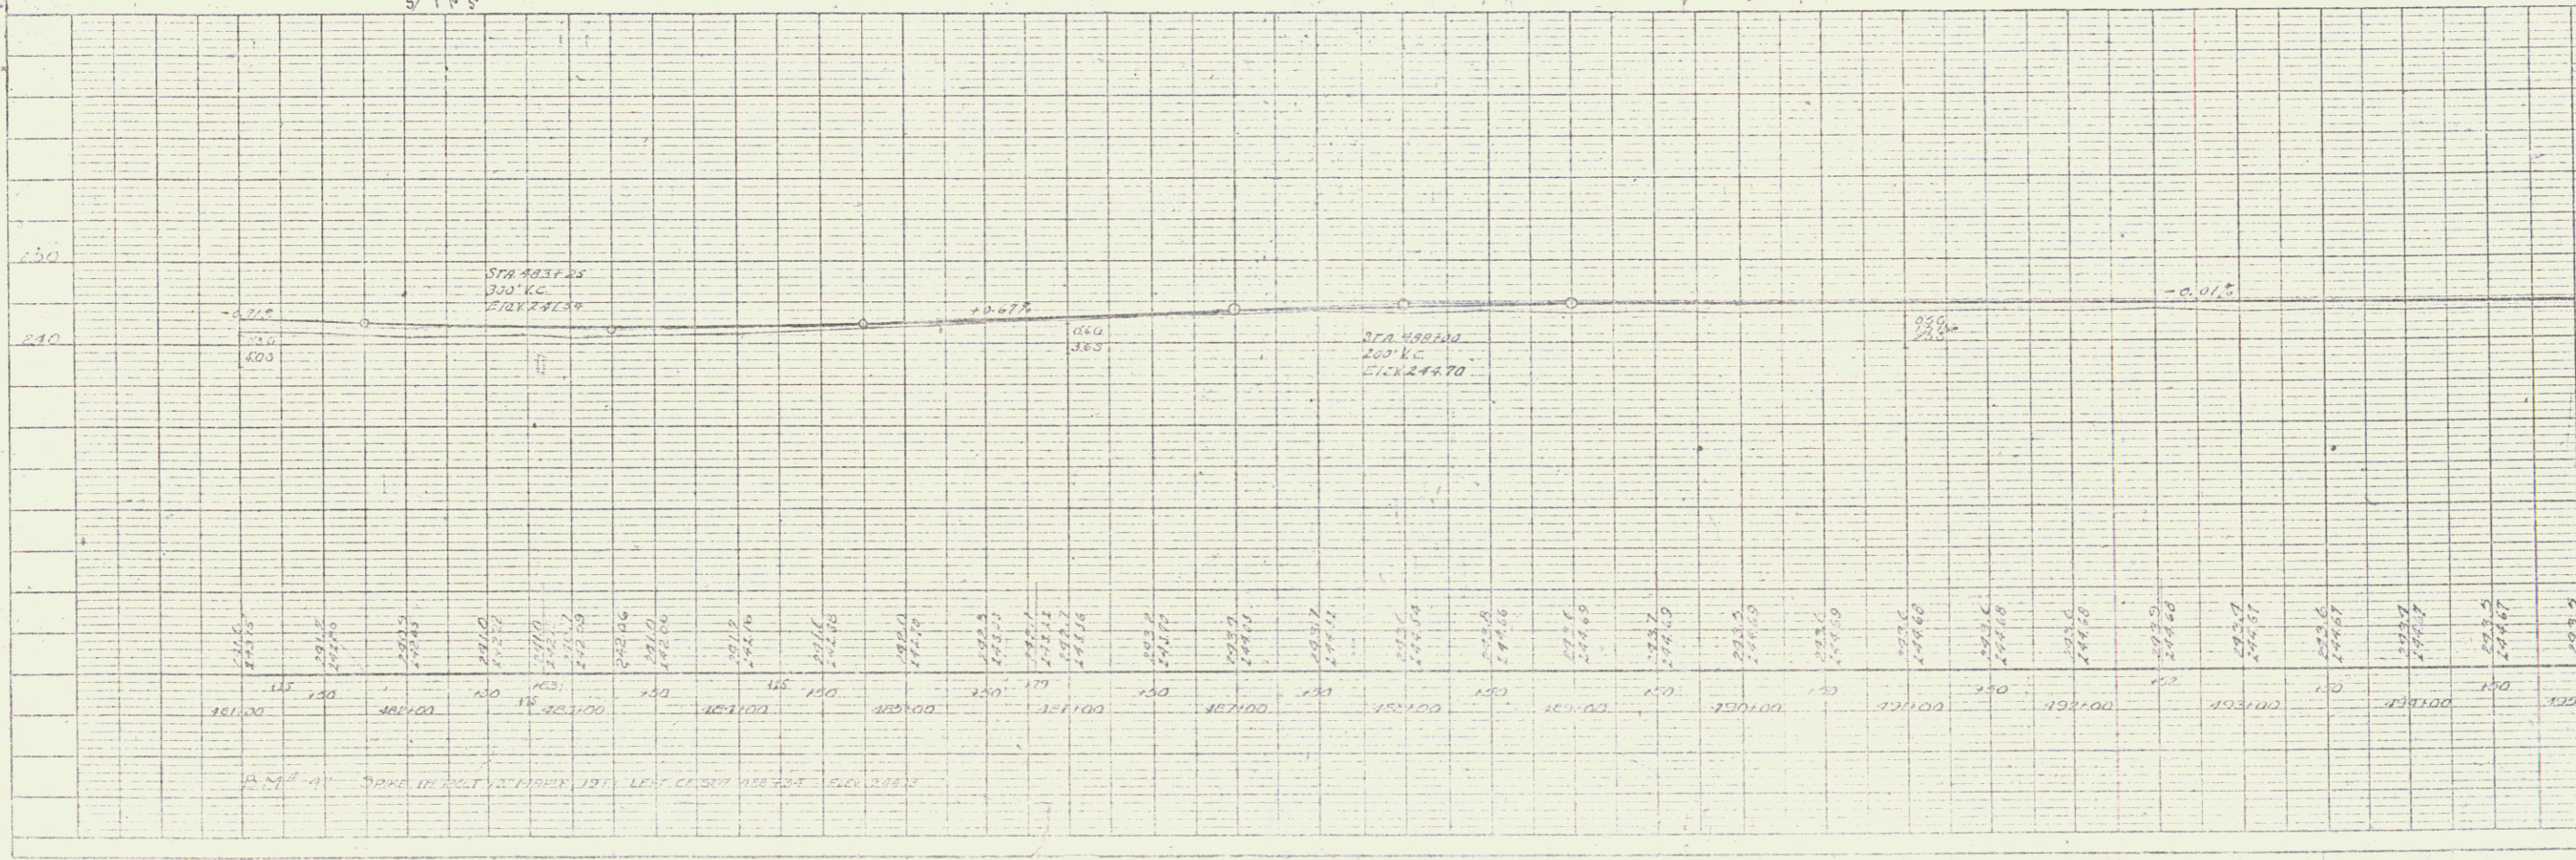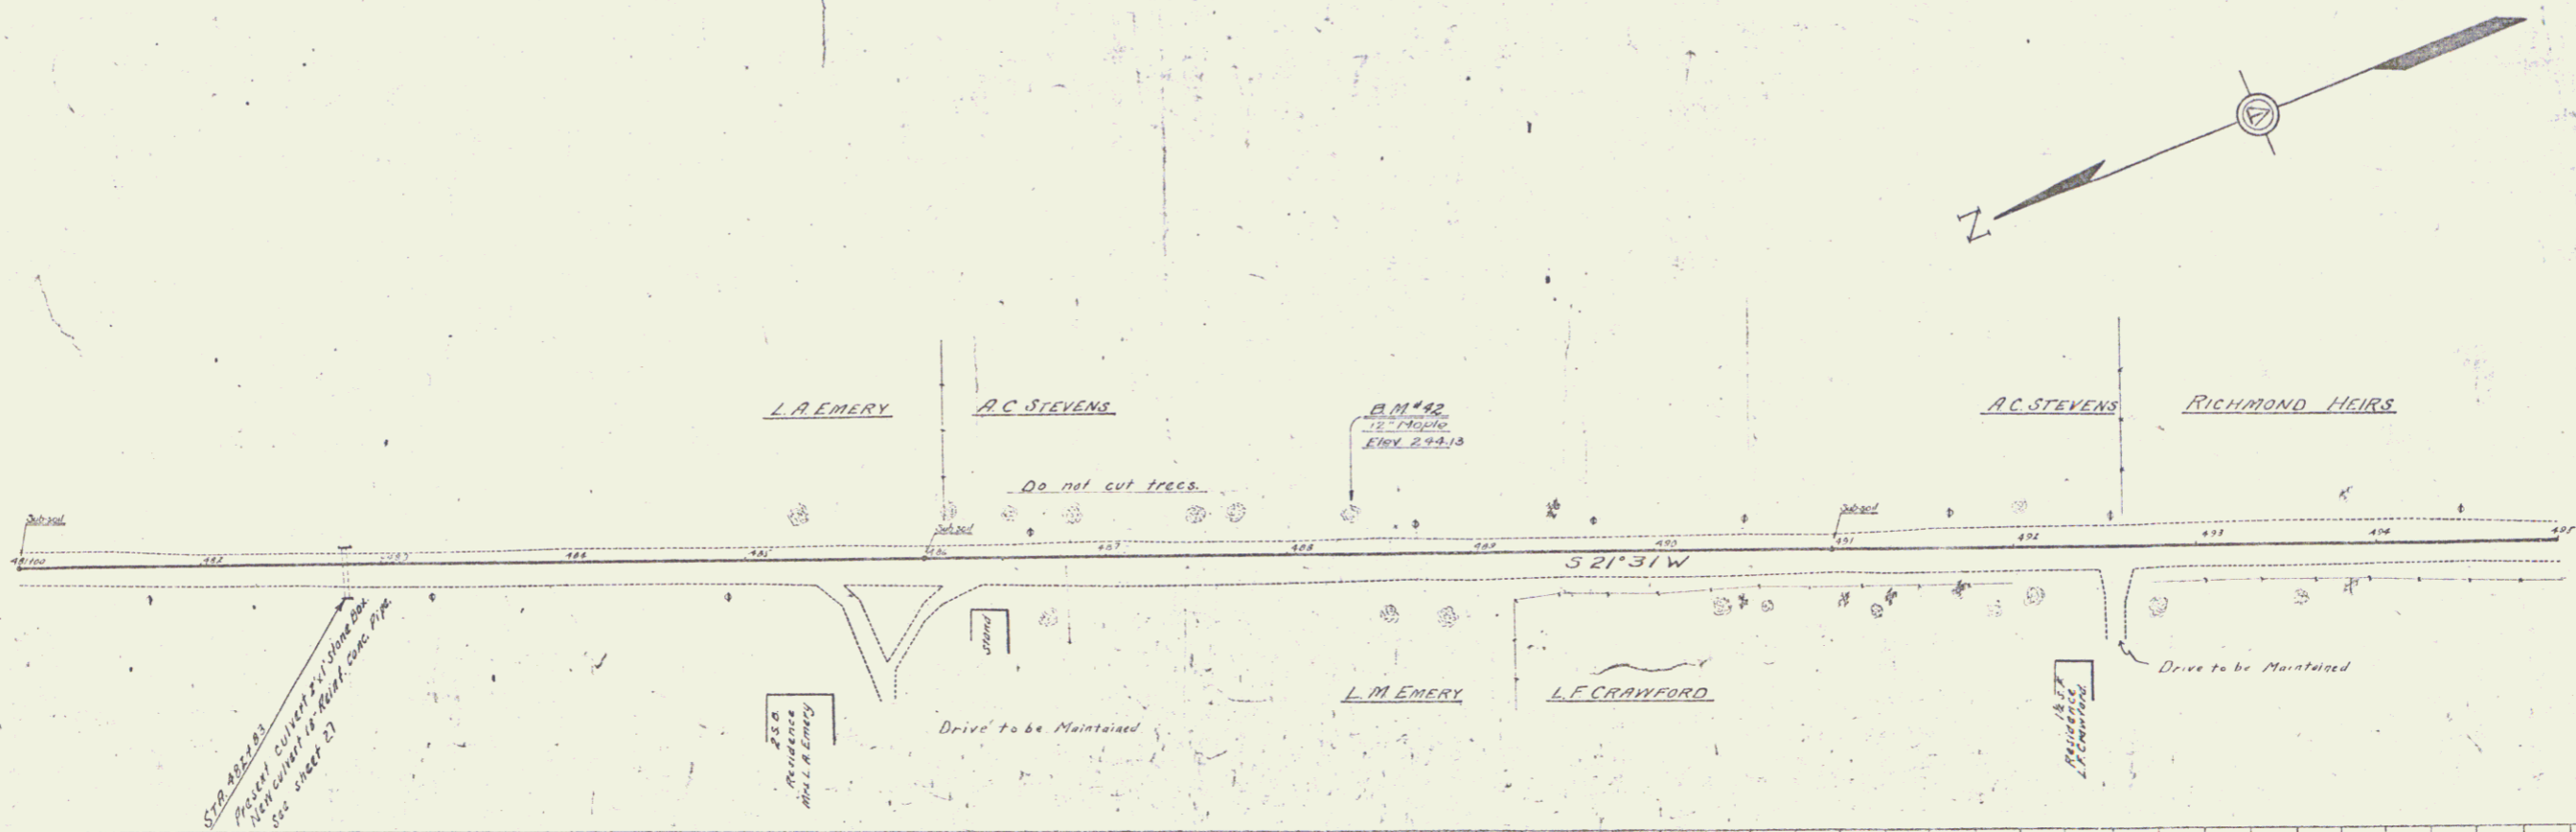

SERIES 77G
 SHEET 17 OF 17