


CABLE GUARD RAIL REQUIRED

Station	Left	Right
622+29	96 ft	48 ft





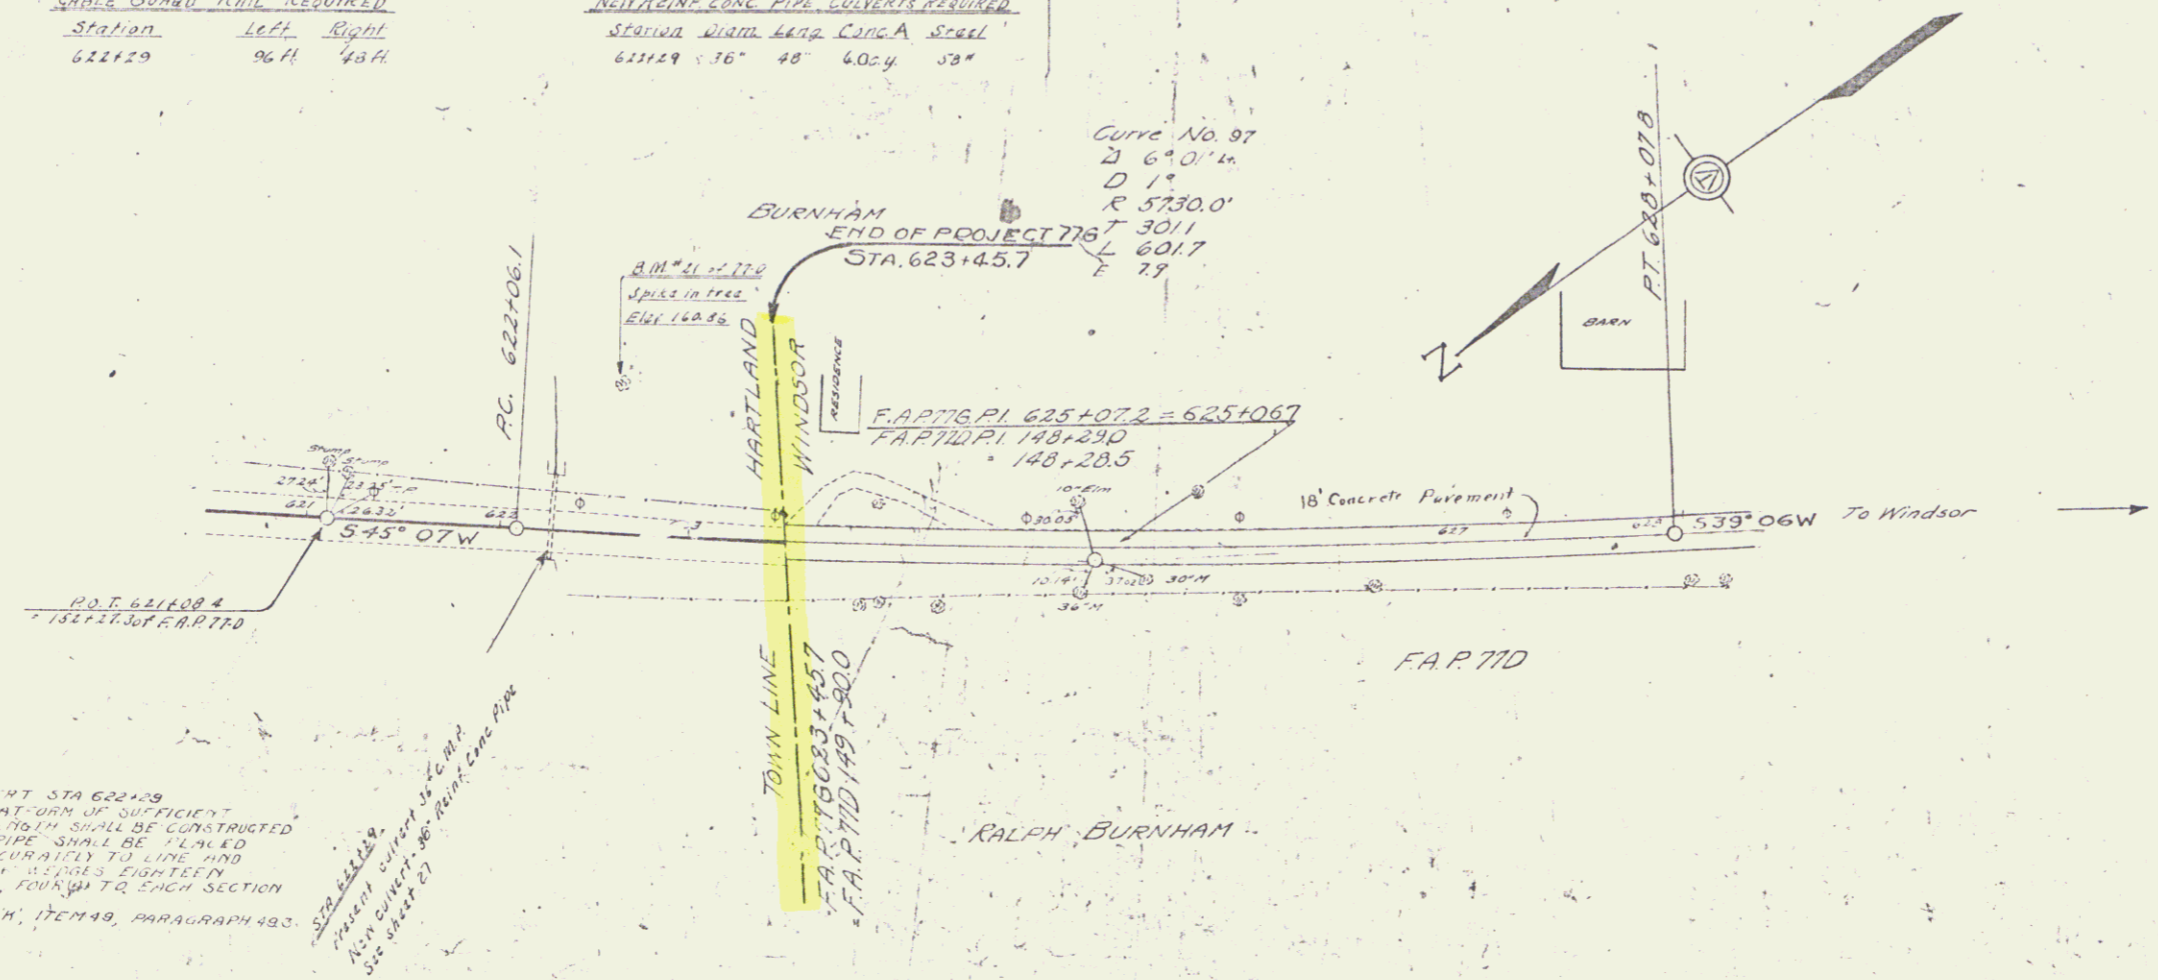


PLAN

DATE	
BY	
CHECKED	
SCALE	

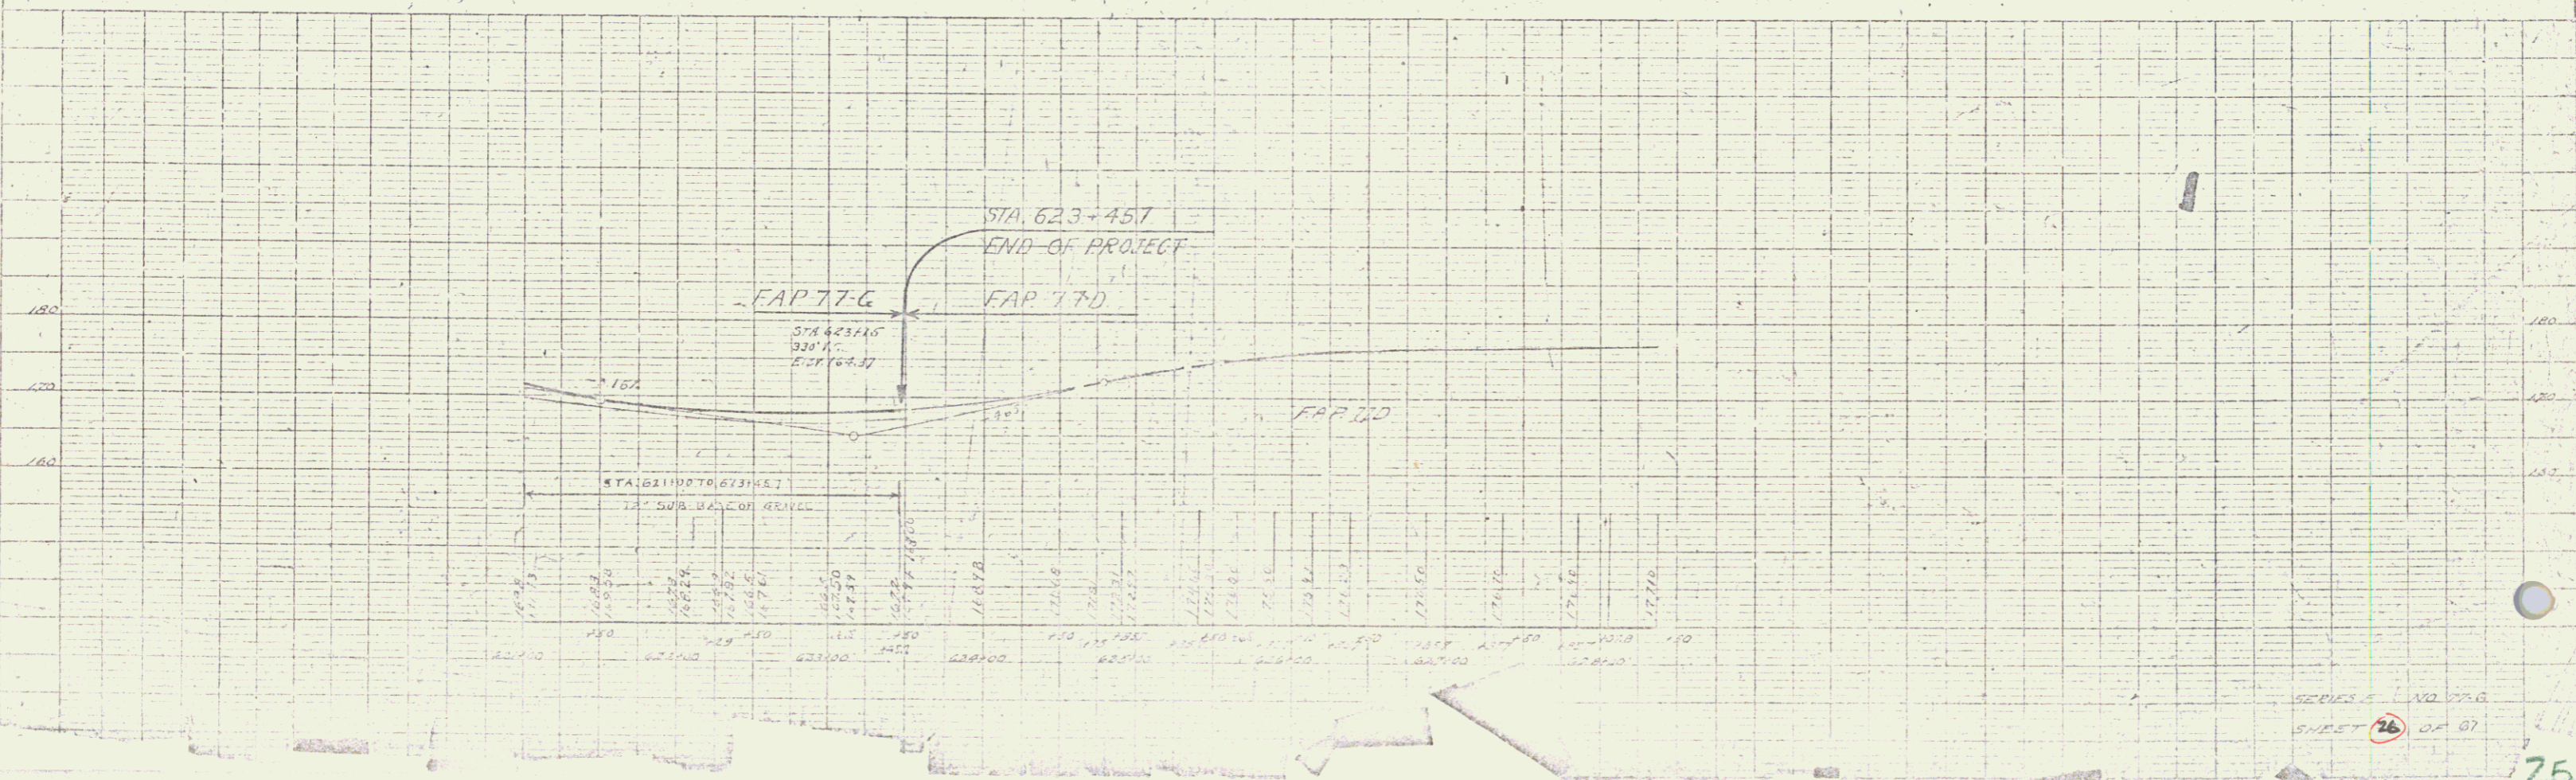

SHEET 26 OF 67