


Barrist  
 144  
 A. B. (Name)  
 2014

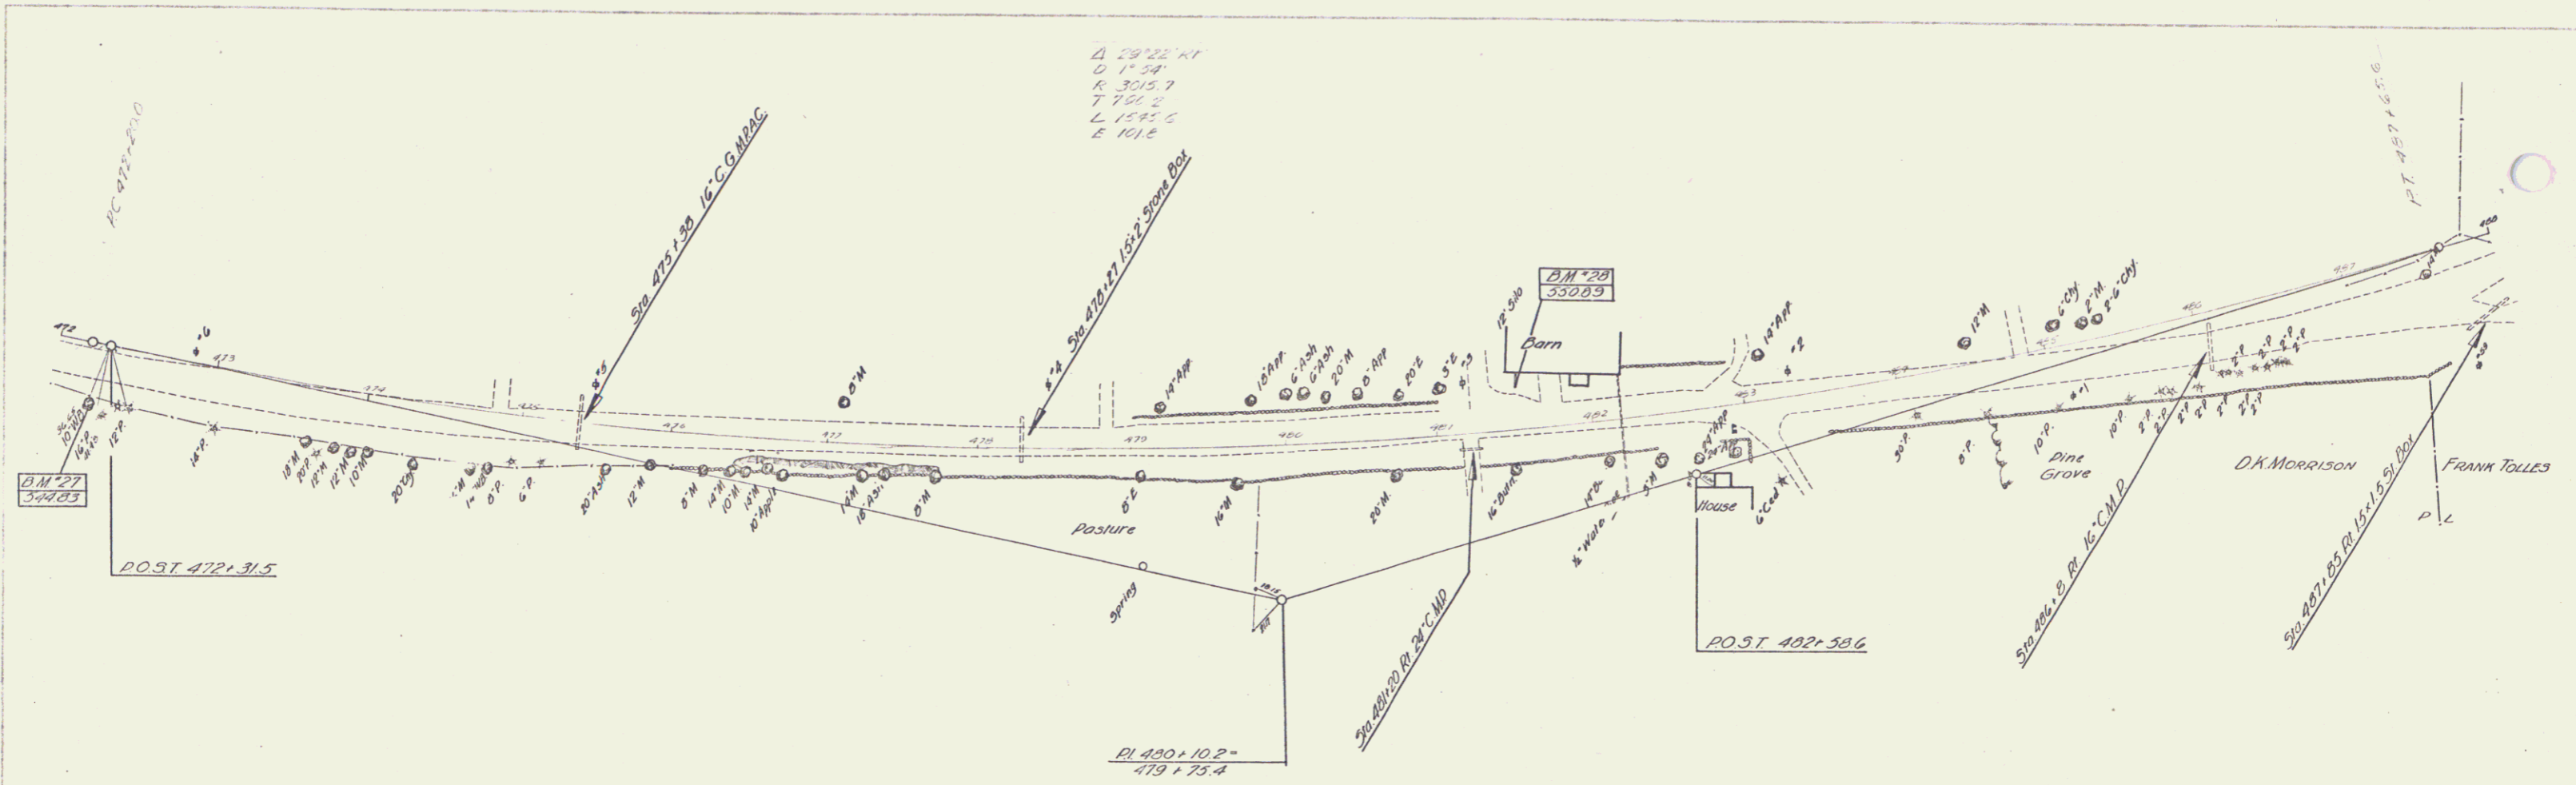

Δ 29° 22' RT  
 D 1' 54"  
 K 3015.7  
 T 155.2  
 L 1545.6  
 E 101.2

DM 27  
 349.83

DM 28  
 350.83


POST 472+31.5

POST 402+38.6

PL 480+10.2 =  
 479+75.4

Elevations 530

High Project F4415 Sta 400+00  
 Approach Sta 430+00 - 440+00  
 Sea Project F4415

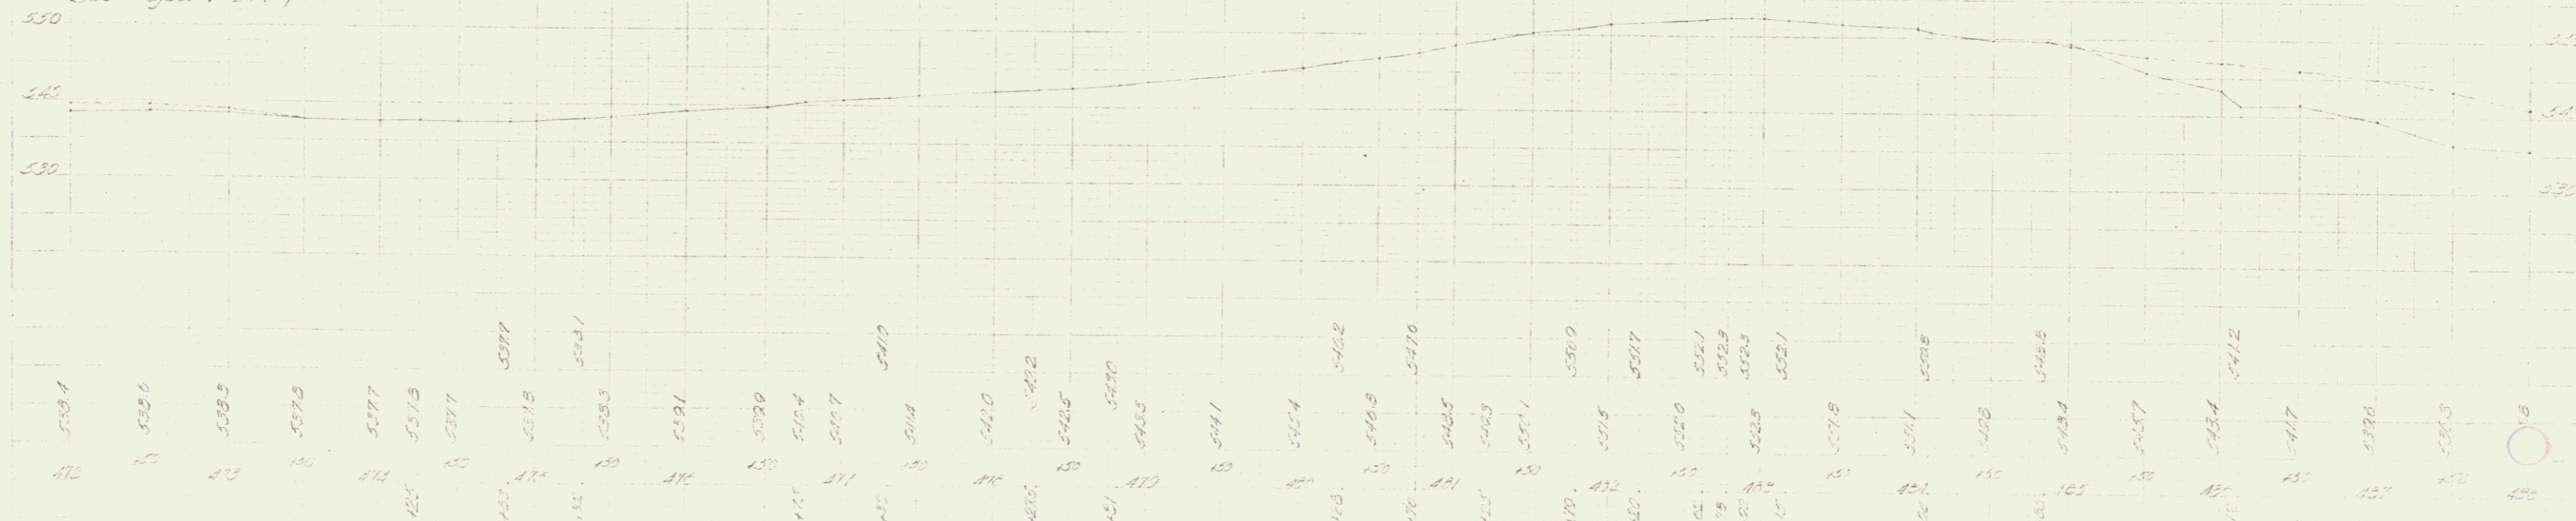

DM 27 Spike in Root of 16" White Birch 36.511 M of Sta 472+25 Elev 544.83  
 DM 28 Spot on Concrete Barn Foundation 237.11 of Sta 481+52 Elev 550.89

SPRINGFIELD-WEATHERSFIELD  
 Series No. 6  
 Sheet 6 of 6