
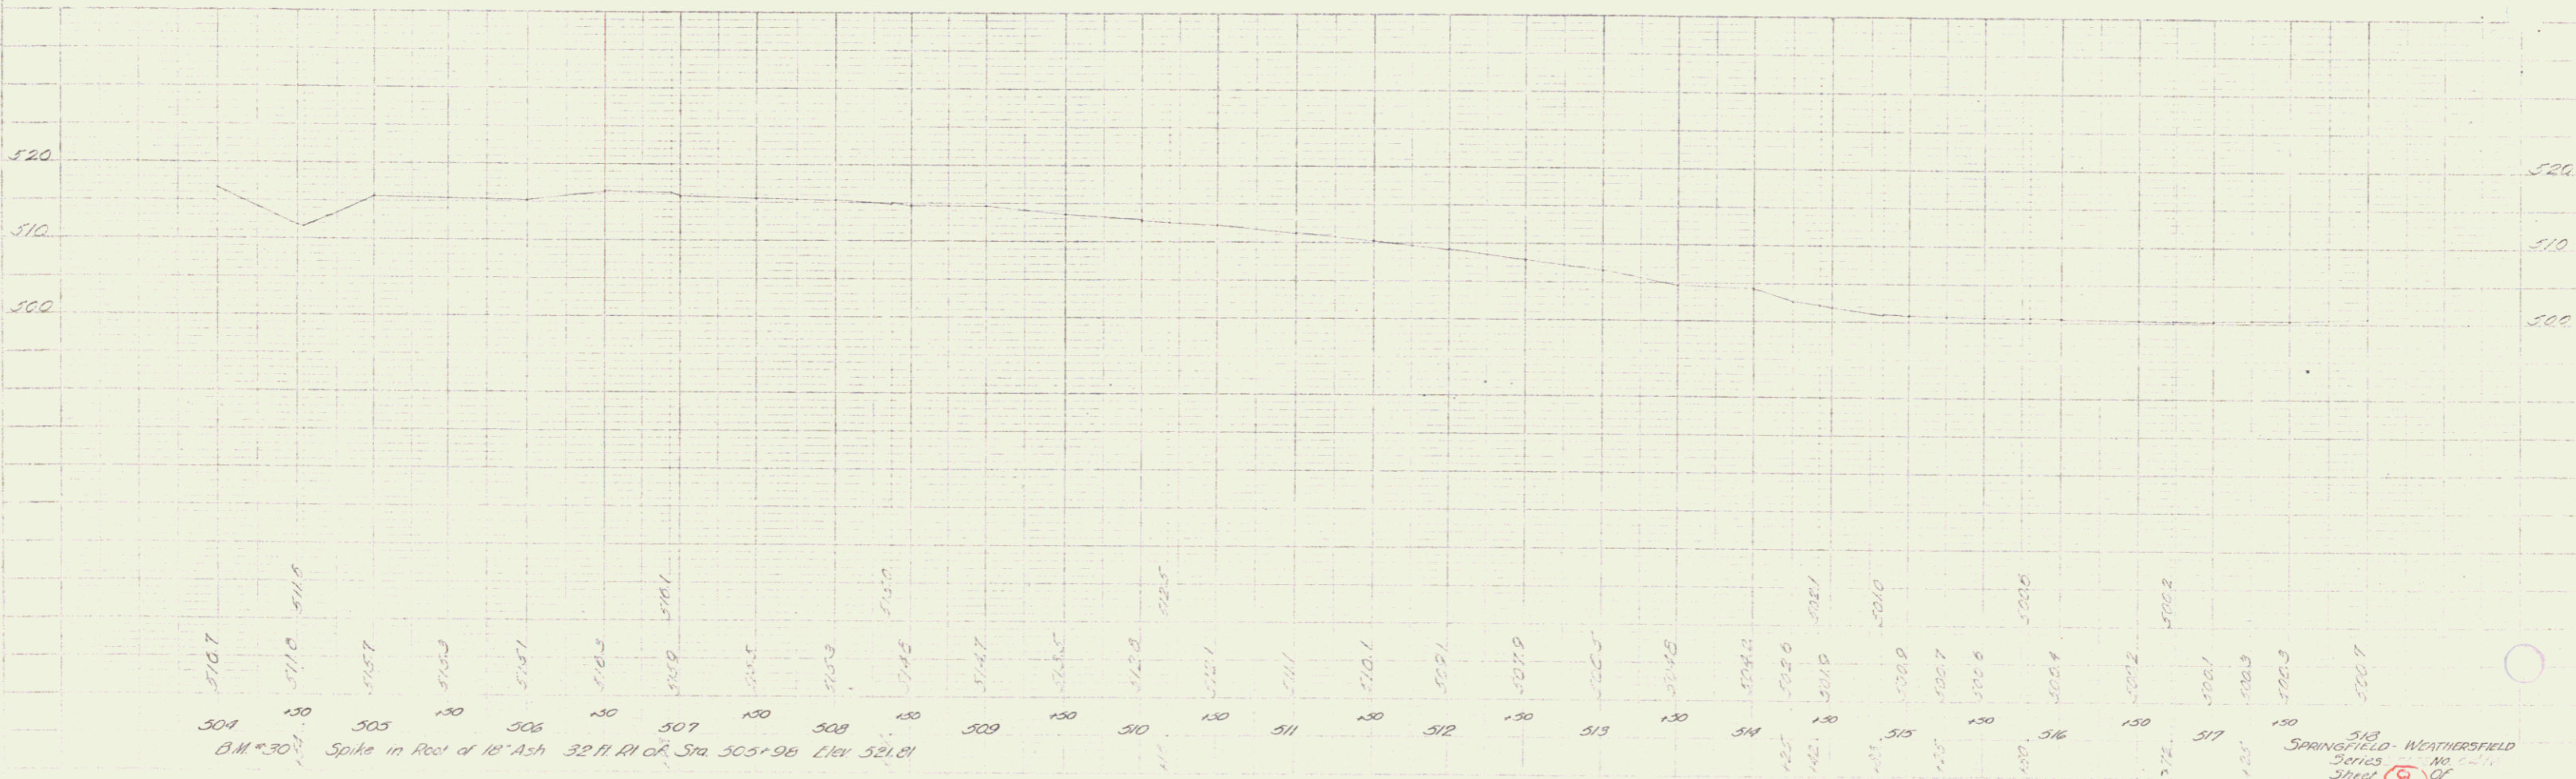




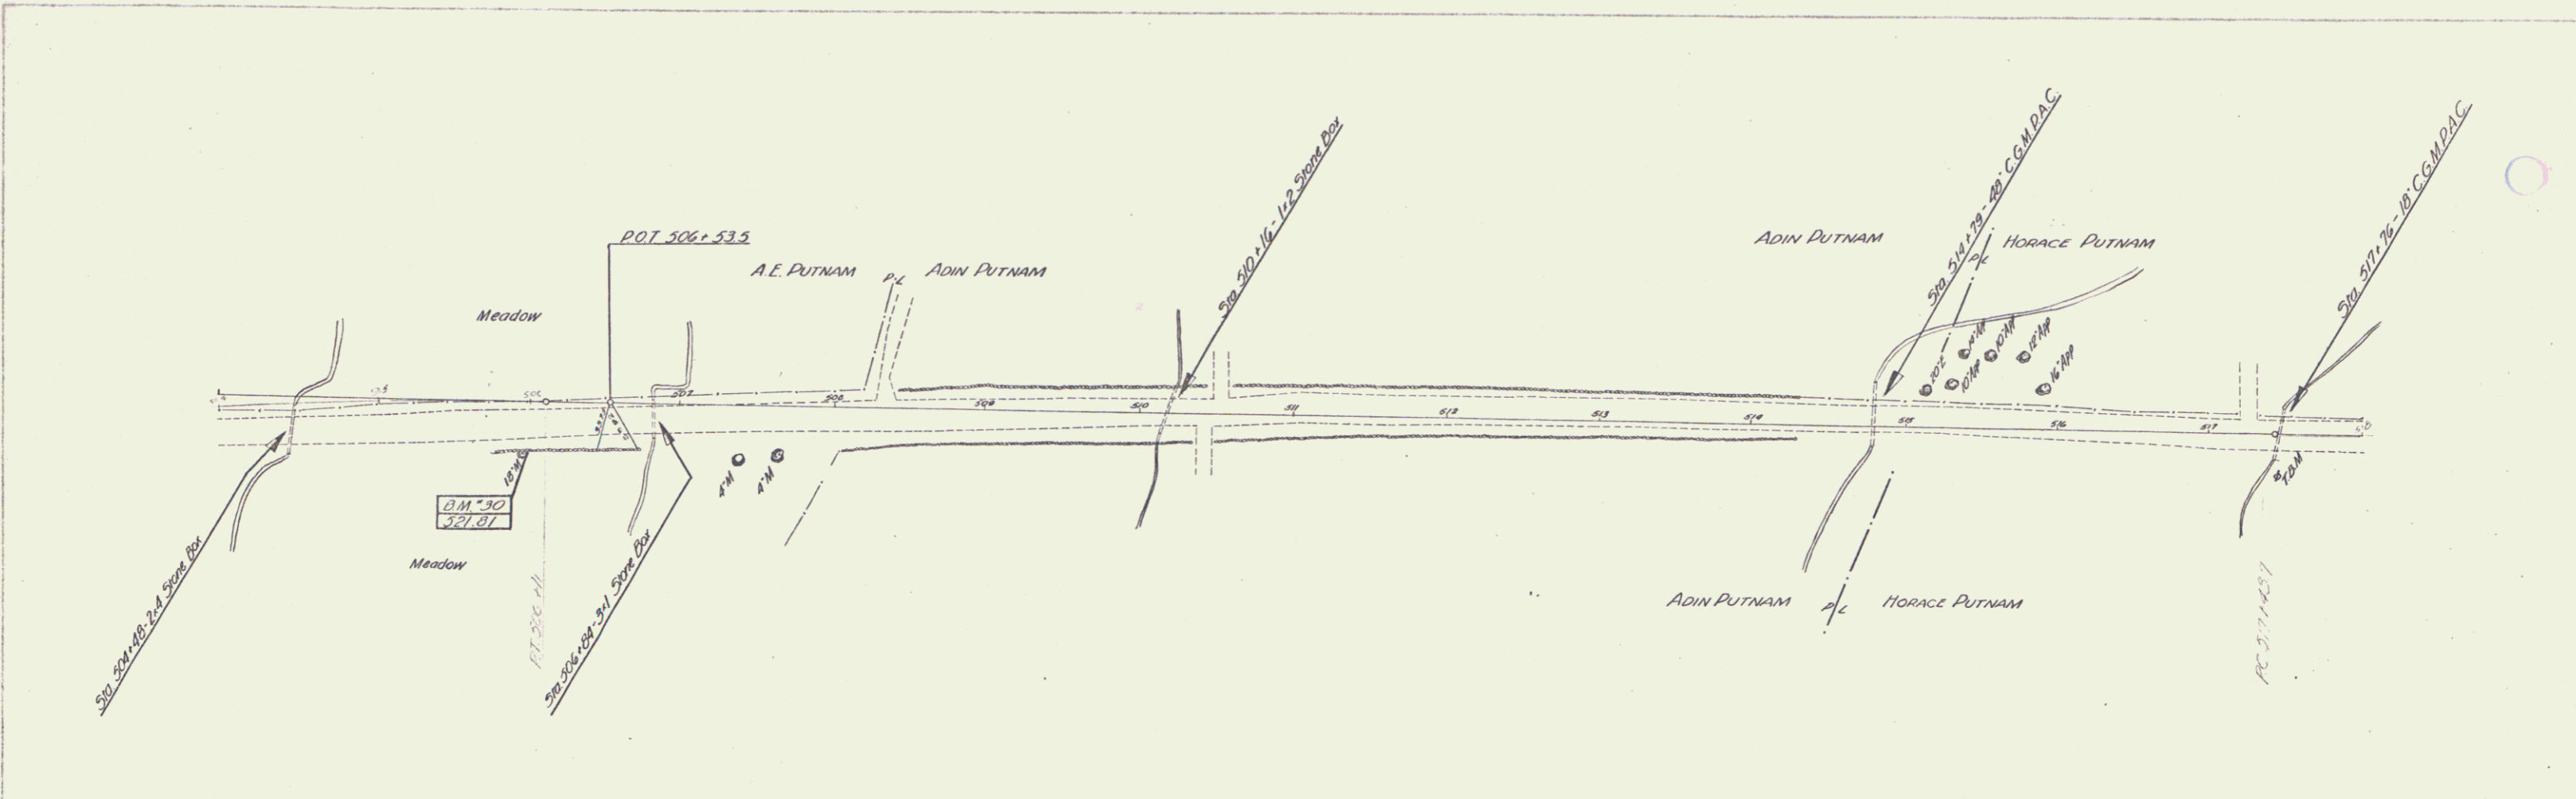

BM #30 Spike in Root of 18" Ash 32" RI of Sta 505+98 Elev 521.81
 518 SPRINGFIELD - WEATHERSFIELD
 SERIES NO. 10
 SHEET 8 OF 10

8