


DIST. NO.	STATE	PROJ. NO.	FISCAL YEAR	SHEET NO.	TOTAL SHEETS
9	VT				

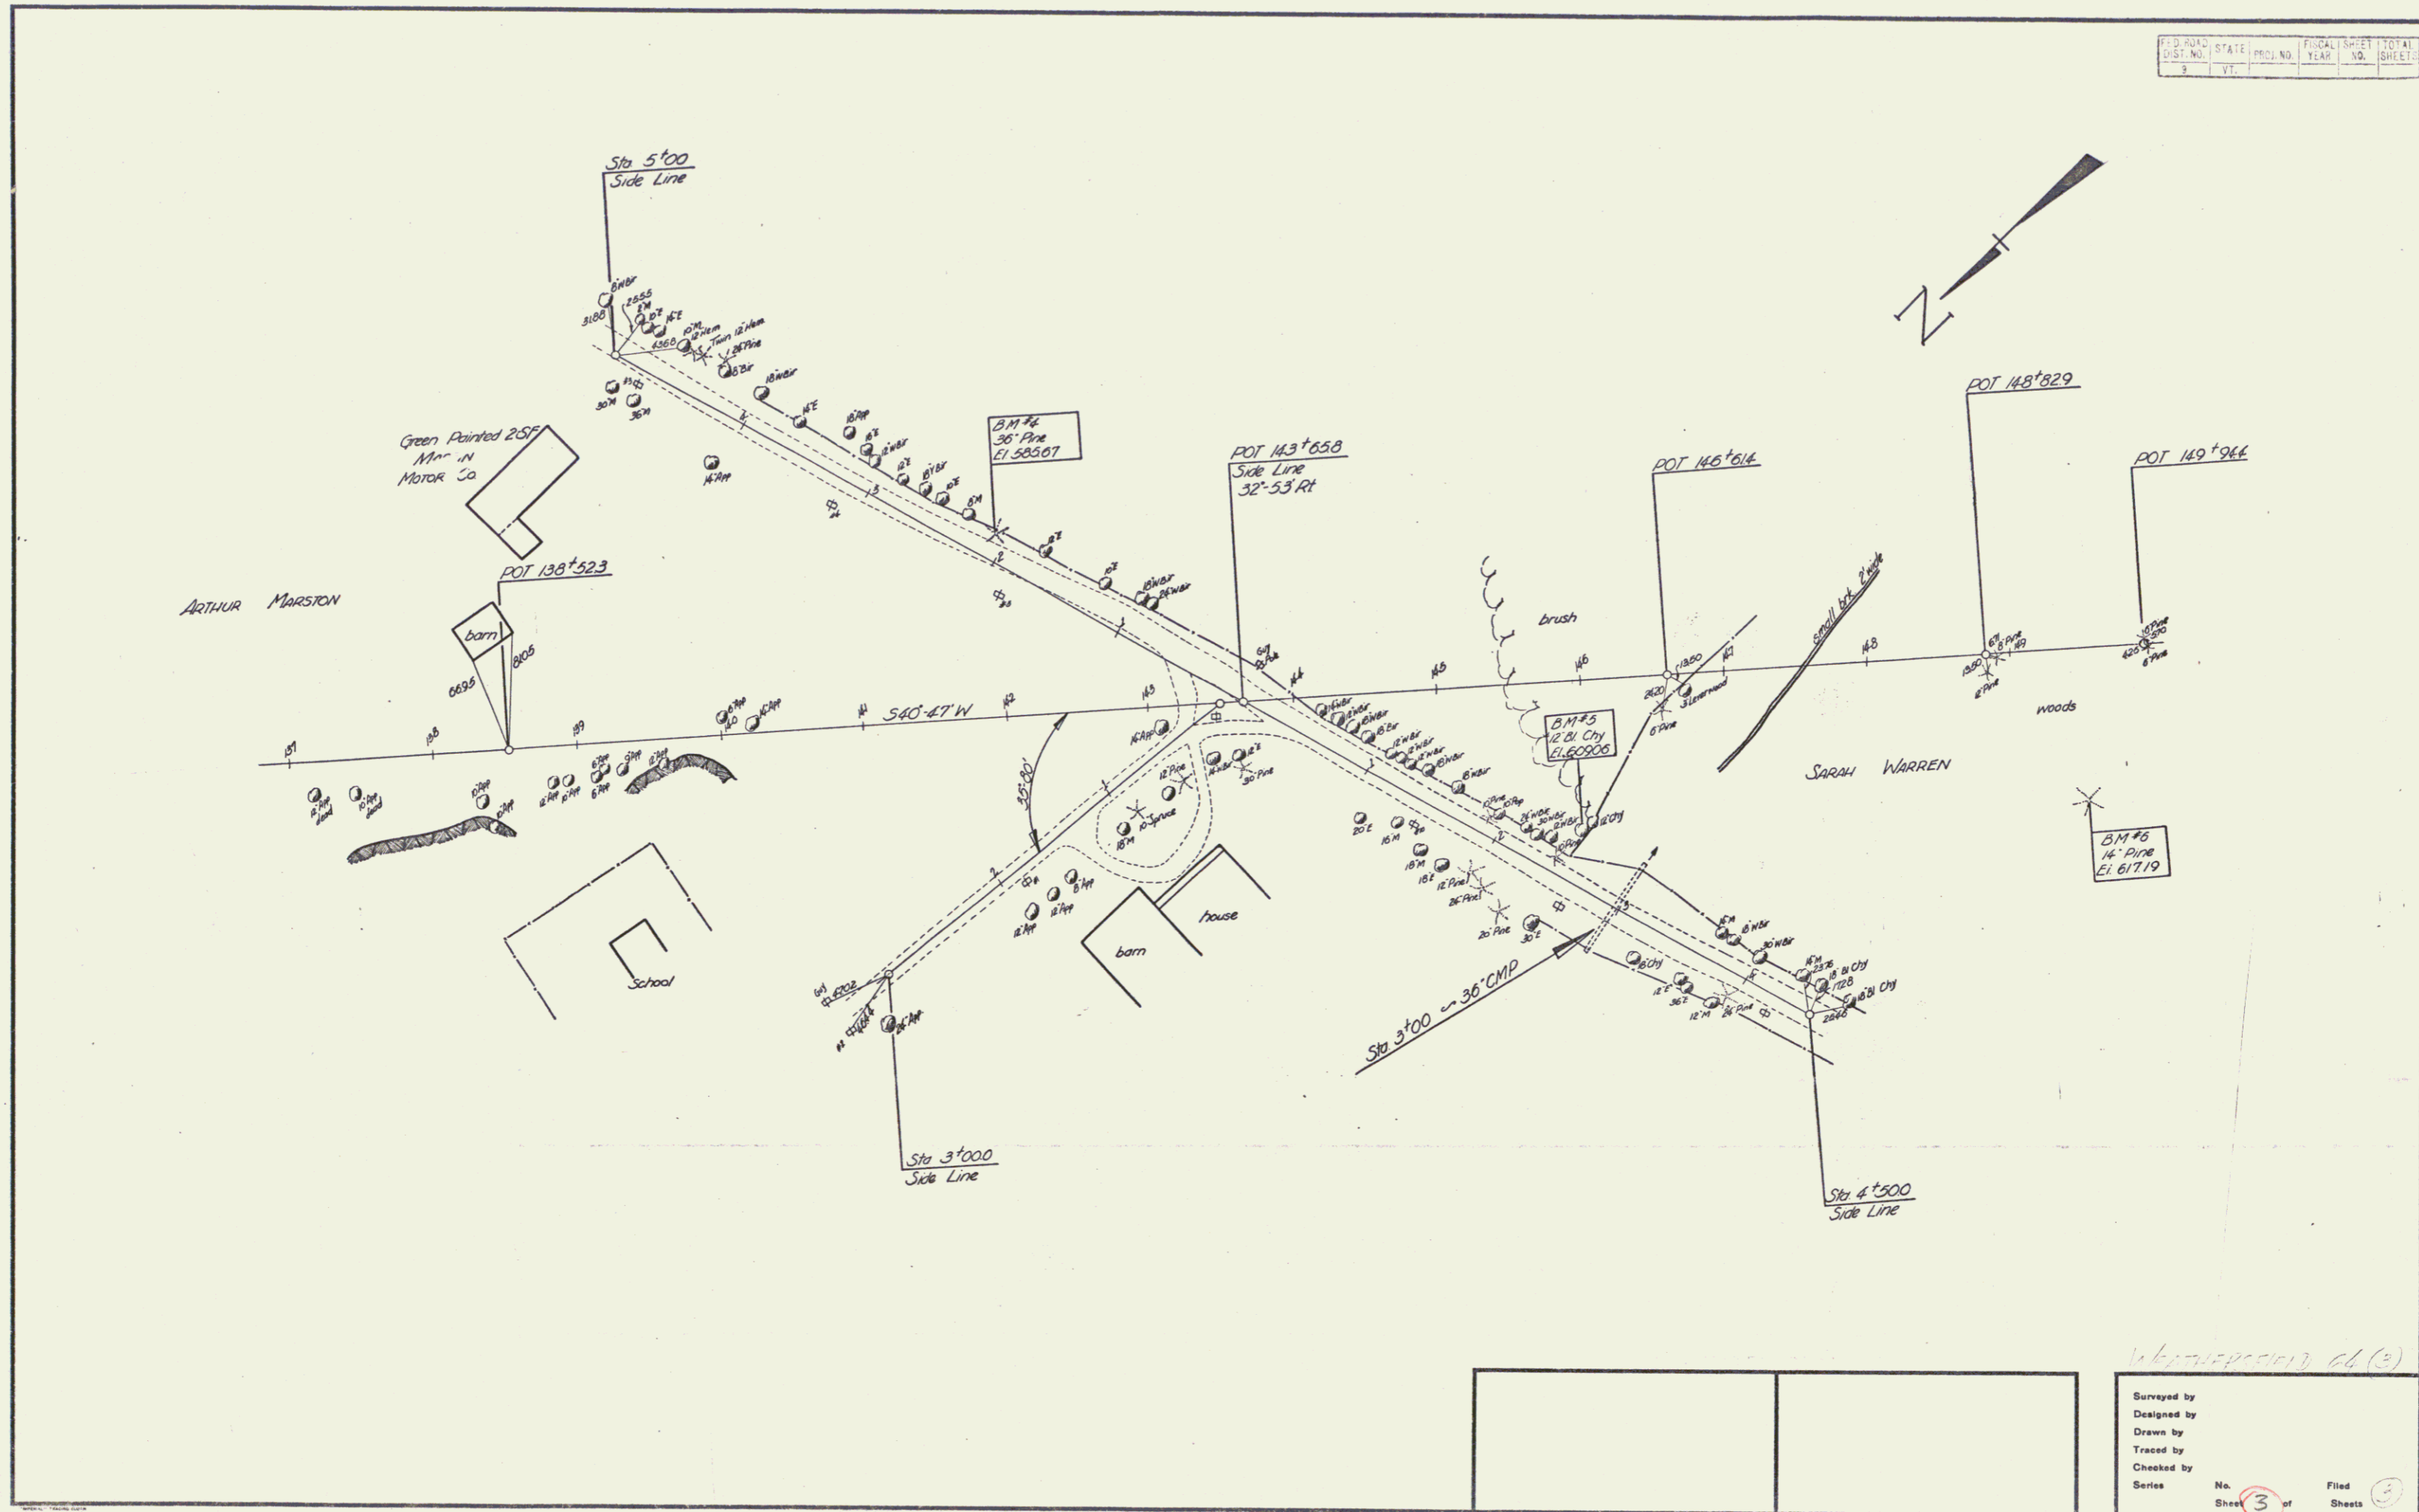

Wetmore 61 (2)

Surveyed by	
Designed by	
Drawn by	
Traced by	
Checked by	
Series	No. 3 of 3 Sheets