
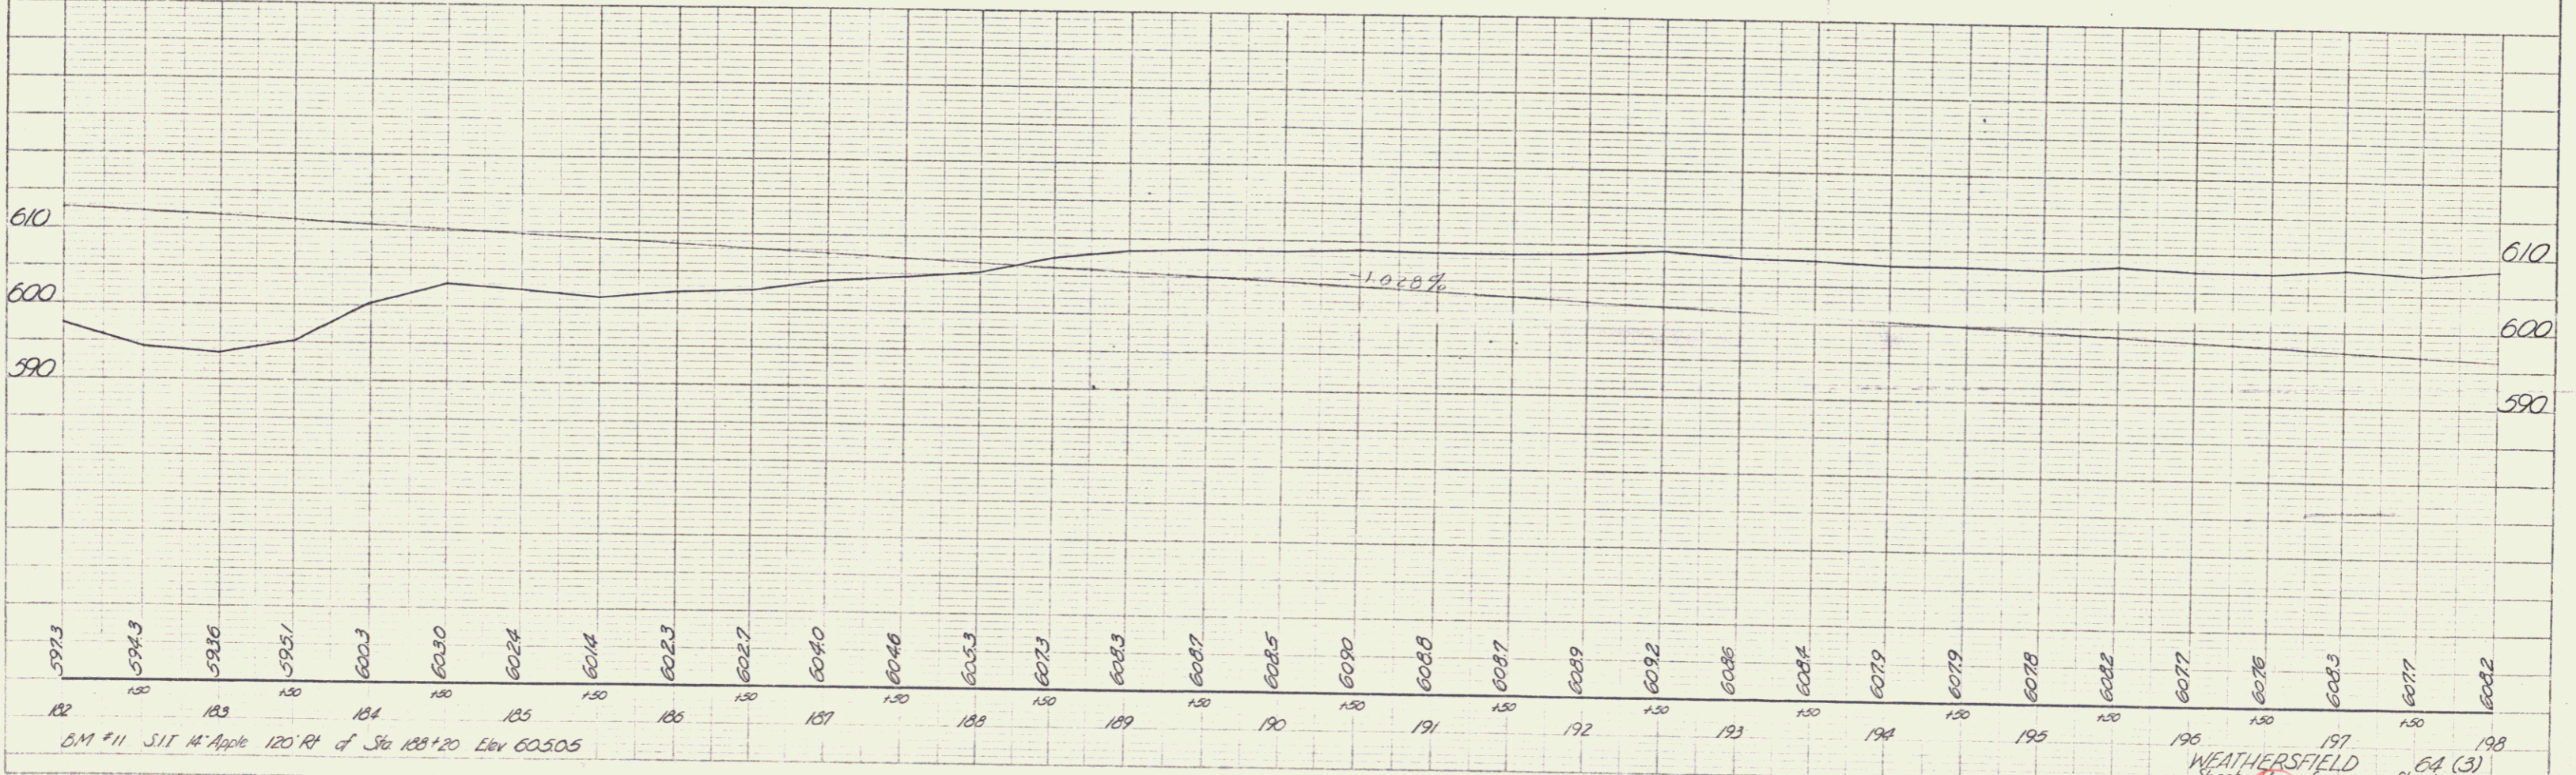




DIS. NO.	STATE	FISCAL YEAR	SHEET NO.	TOTAL SHEETS
7	VT			

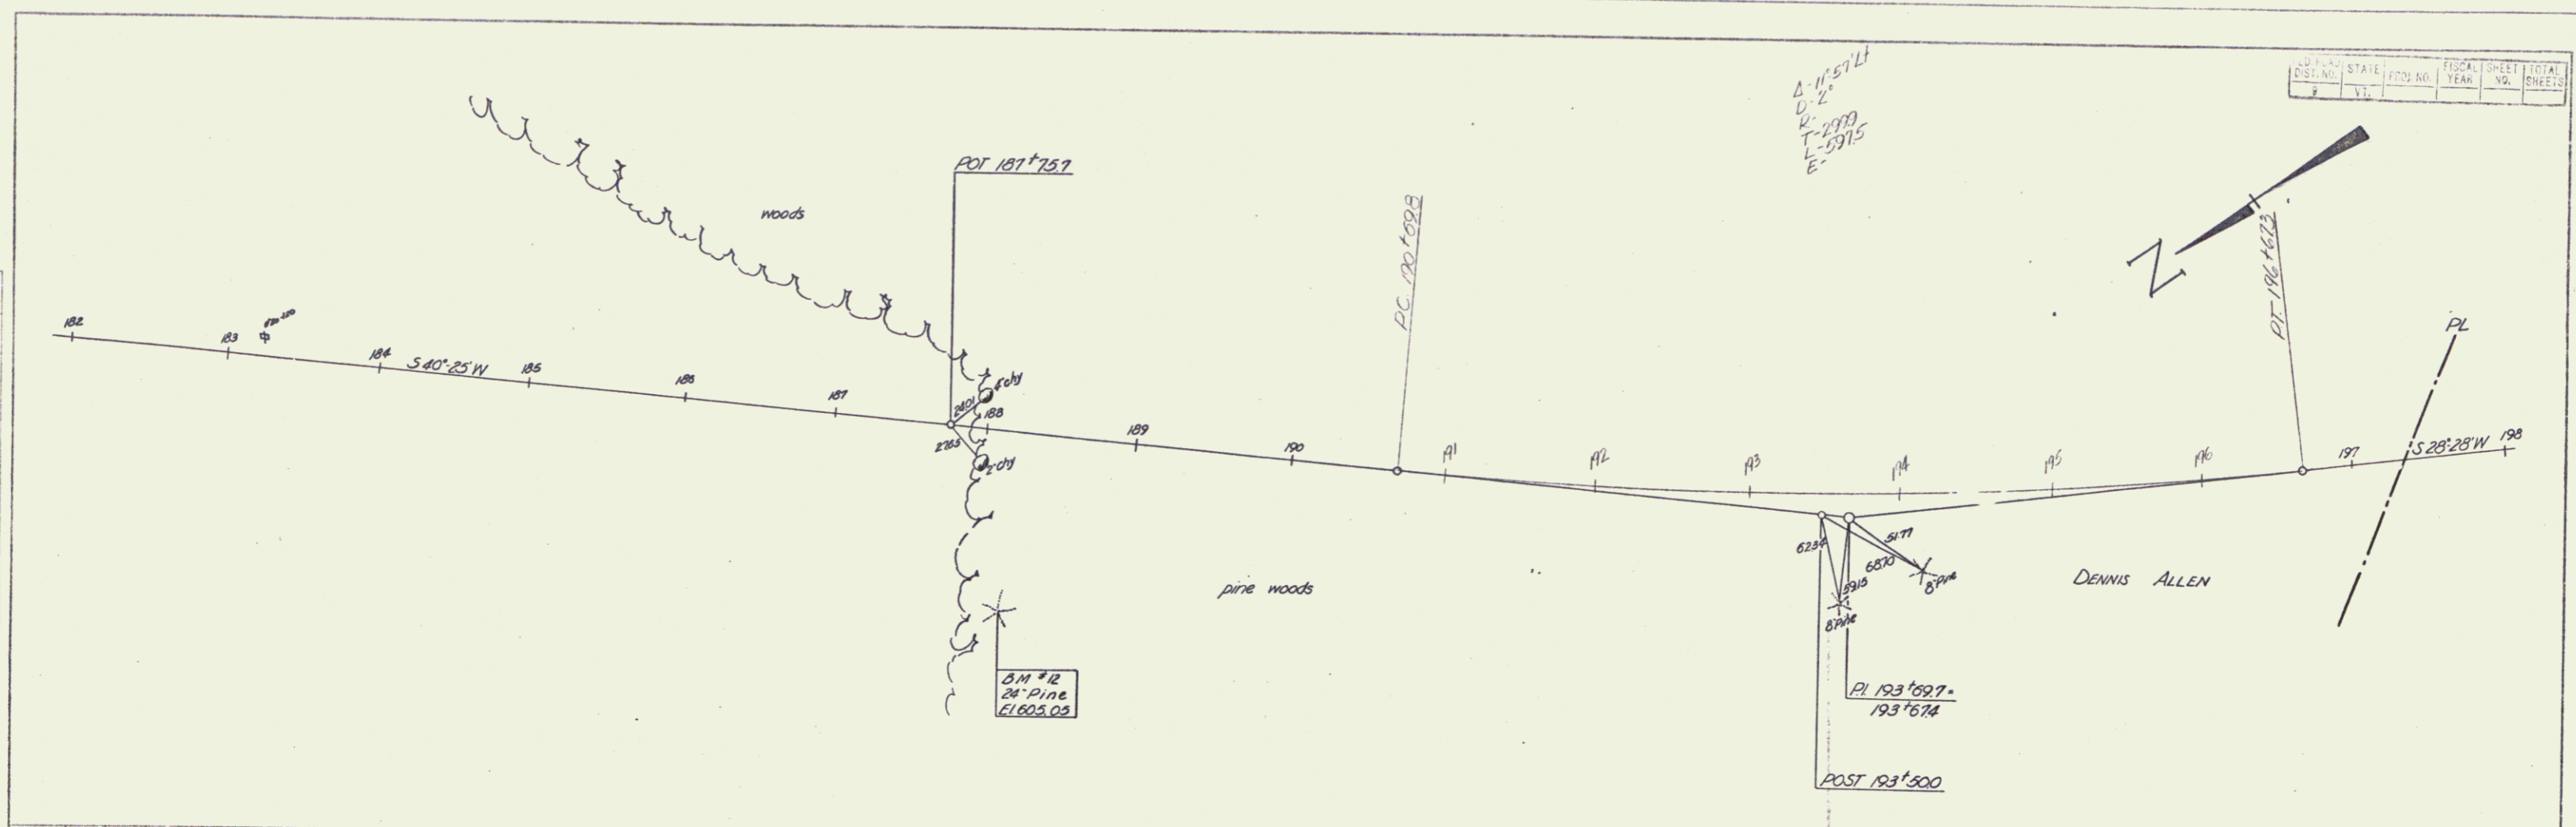

B.M. #11 S.I.T. # Apple 120' R/L of Sta 188+20 Elev 605.05

WEATHERSFIELD
 Sheet 64 (3)
 64 (3) Sheets