


Note: Sta 311+75.1 - 312+33.1 LI
Rock fill to be made from
rock excav. between Sta 320+
32+50.1.

Note: Sta 312+00 - 312+89.0
Rip-Rip for Bank Protection Item GTA

Note: Sta 317+00.1 - 320+30.1 LI
317+00.1 - 319+30.1 LI
Rock fill to be made from Rock
Excav. between Sta 320+
32+50.1 - 321+50.1.

Approx 4987 cu. yd. Filler of R.O.A. Excav. between
320+00 - 325+50 is to be used in making the Box Fill
between 310+00 - 325+00.

Parcel	Kind of	Date of	Grantor	Grantee	Recorded	Remarks
A	W.D.	12-12-36	CONSTANCE W. JOHNSON	JEFFREY	27	12-12-36
A-B	G.C.O.	11-22-36	W.S. MOORE	"	29	12-7-36

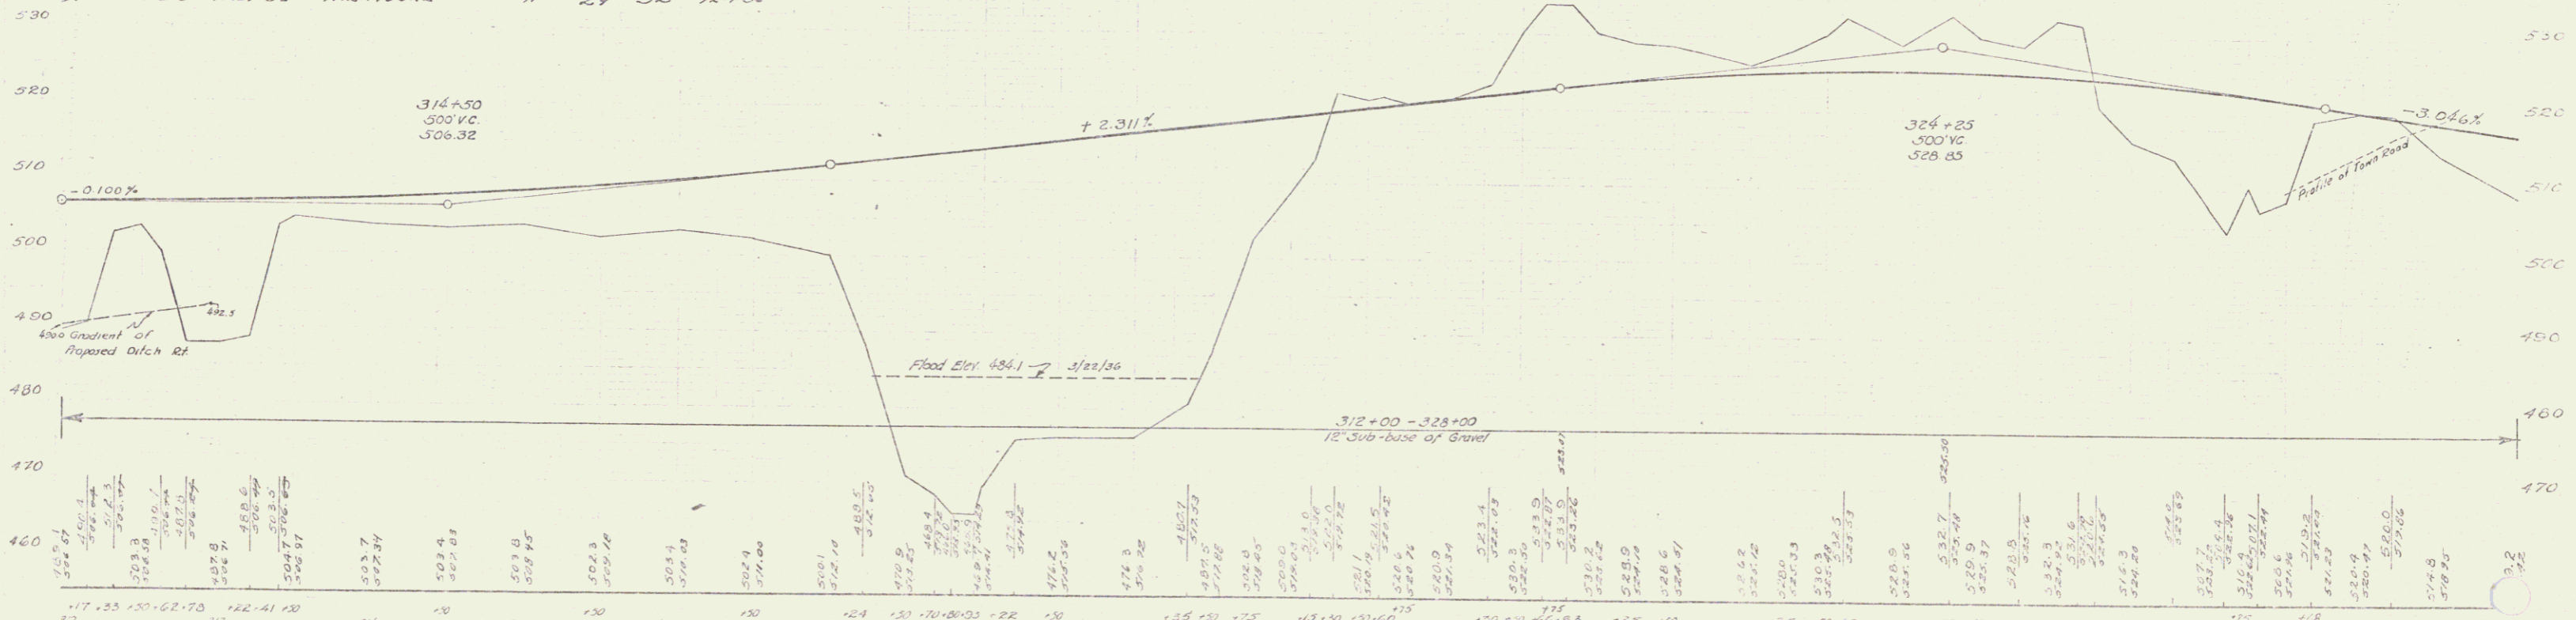

B.M. # 2 5'x6" IN ROOT OF 14" YELLOW DUNE 47 FT LEFT OF STA 312+45 ELEV 497.00
B.M. # 3 5'x6" IN ROOT OF 12" DUNE 40 FT LEFT OF STA 313+30 ELEV 501.06
B.M. # 4 5'x6" IN ROOT OF 12" DUNE 35 FT LEFT OF STA 314+22 ELEV 501.12
B.M. # 5 5'x6" IN ROOT OF 14" DUNE 20 FT LEFT OF STA 315+70 ELEV 501.17