


PARCELS	KIND OF INSTRUMENT	DATE OF INSTRUMENT	GRANTOR	GRANTEE	RECORDED BOOK PAGE	RECORDED DATE	REMARKS
A, B	O.C.D.	11-28-36	W.E. MOORE	HERBERT O'CONNOR	29	52	12-4-36
A'	O.C.D.	2-2-37	HERBERT O'CONNOR	ERBERTH O'CONNOR	29	64	2-5-37
				JAMES DOOLITTLE			

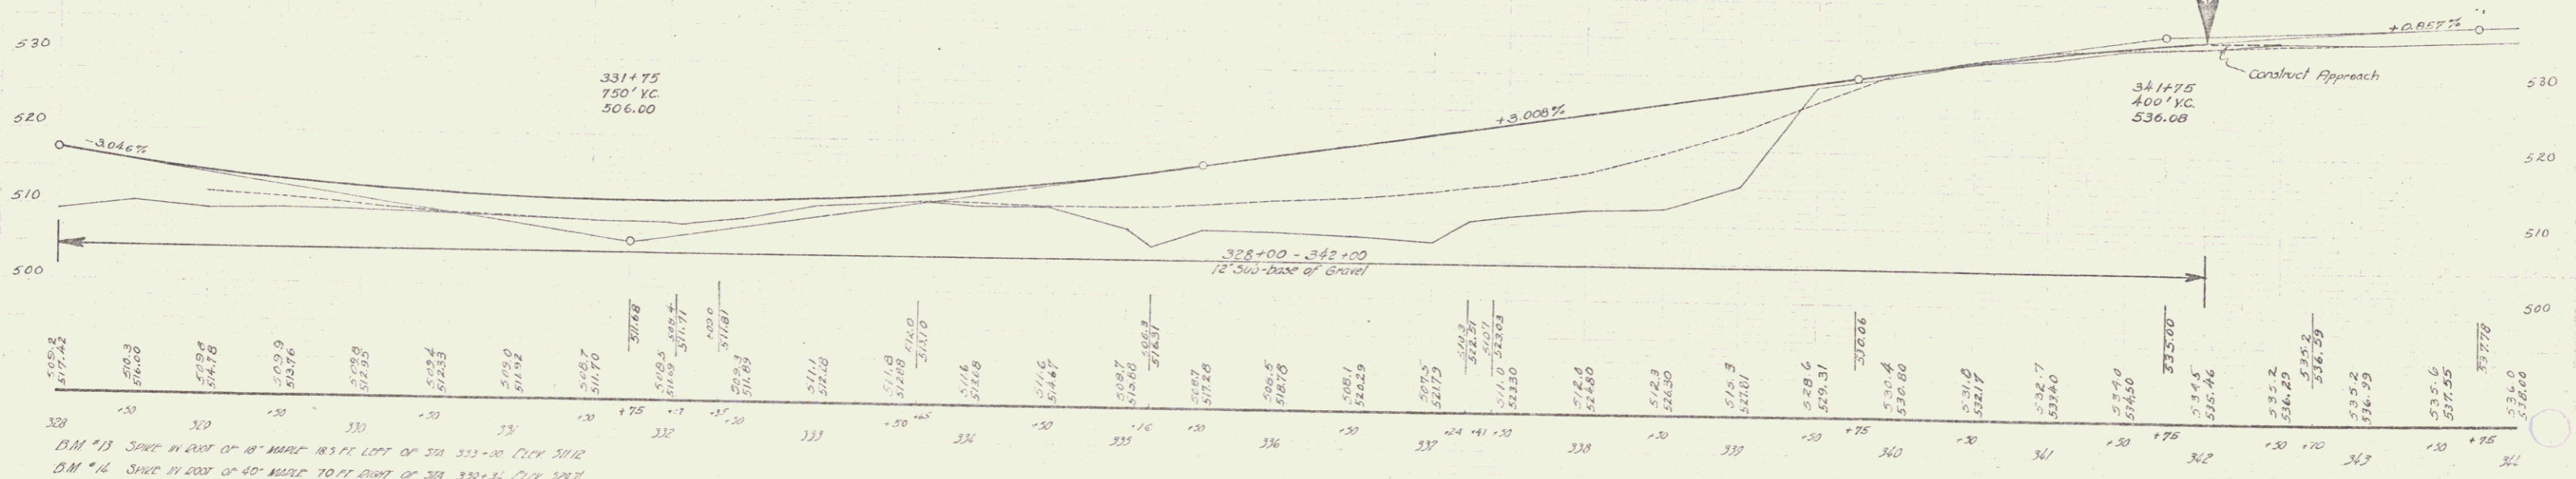

BM #13 SPK IN 200' OF 18" WIDE 18.5' LOT OF STA 332+00 (Elev 311.2)

BM #14 SPK IN 200' OF 40" WIDE 70' LOT OF STA 330+31 (Elev 308.2)