

GUARD RAIL REQUIRED ON LEFT
 Sta 0+36 to Sta 7+68 Length 632 ft.
 7+90 - - 11+10 - 320 -
 12+20 - - 13+72 - 152 -
ON RIGHT
 Sta 6+88 to Sta 7+12 Length 24 ft.
 10+88 - - 11+12 - 24 -
TOTAL THIS SHEET 1152 ft.


NEW CULVERTS REQUIRED
 Sta 7+00 18" Concrete Pipe 30 ft.
 1-2 1/2" Concrete 1.5 cu yds.
 Sta 11+00 18" Concrete Pipe with Drop Inlet 32 ft.
 1-2 1/2" Concrete 1.8 cu yds.

SUB BASE REQUIRED
 Sta 0+00 to 6+00 Length 600 ft.
CONCRETE CURB REQUIRED
 Sta 0+30 to 2+00 Length 150 ft.
 1-2" Concrete 38 cu yds.


STANDARD UNDERDRAIN REQUIRED
 Sta 0+00 to 3+00 Length 300 ft.

JOB NO.	STATE	DATE	SCALE	SHEET NO.	TOTAL SHEETS
3	VT	30	20	3	20

DRAWN BY
 A.M. Stevens

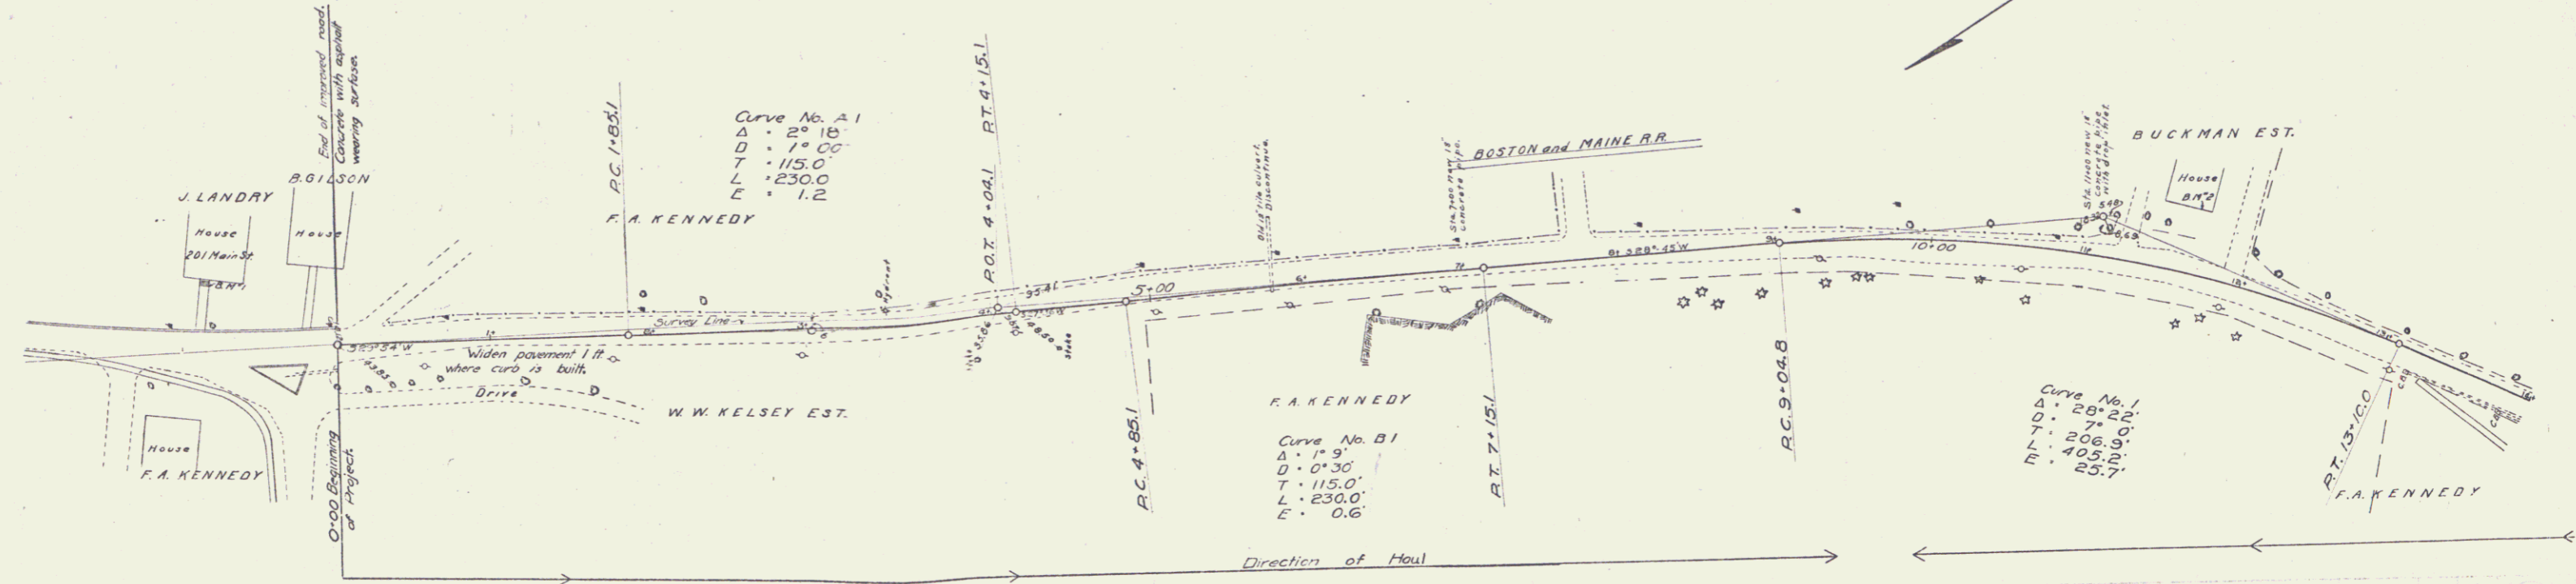

CHECKED BY
 J.M. Stevens

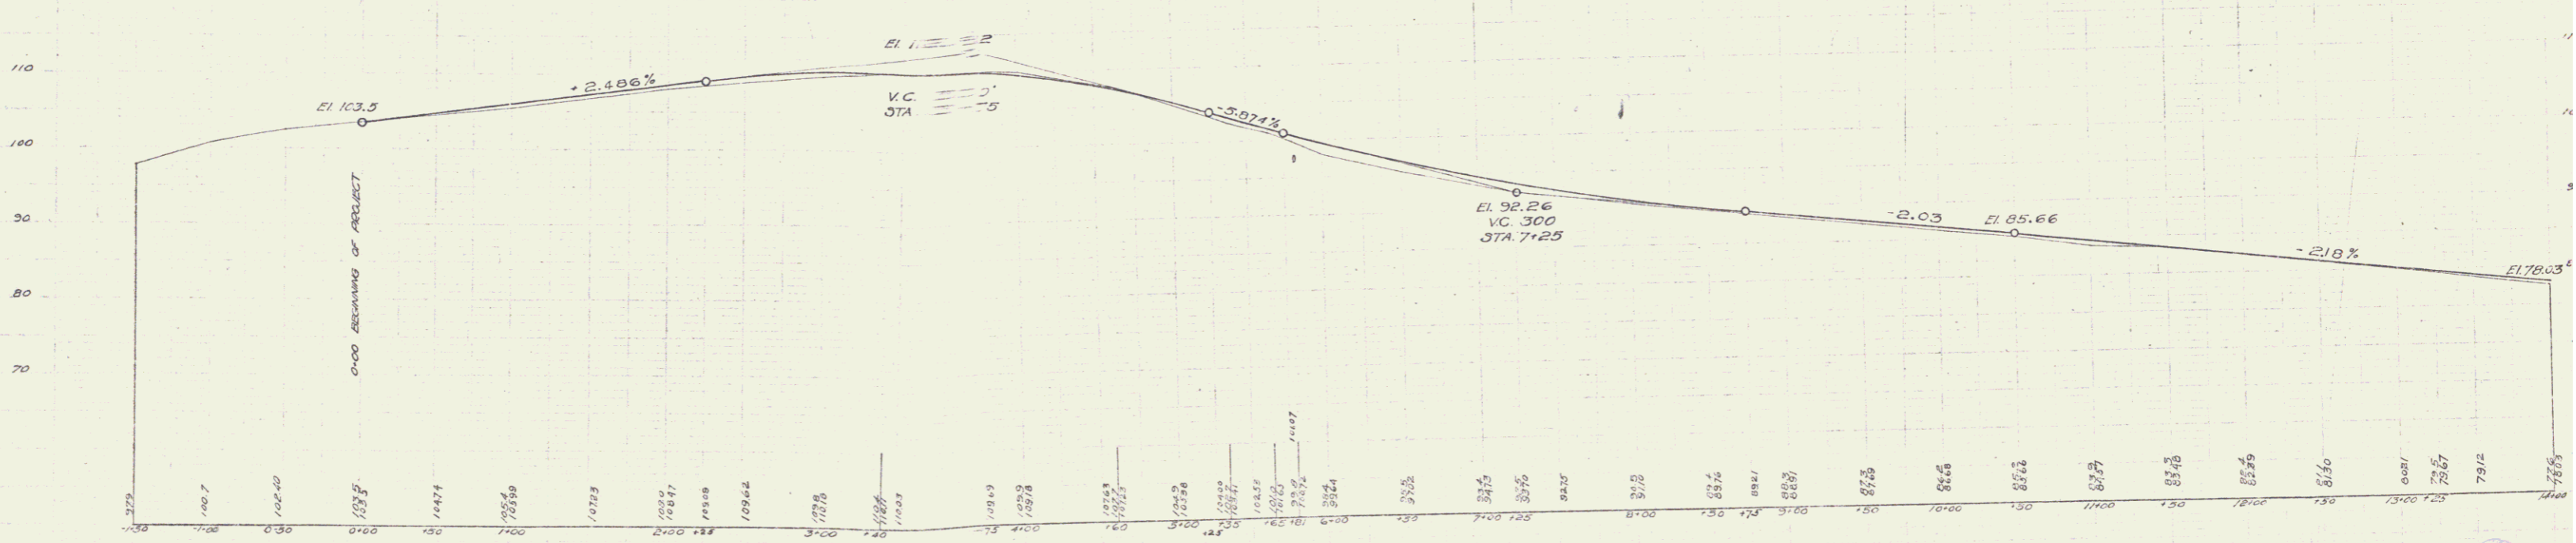

B.M. #1 S.W. Corner of bottom concrete step of house #201 Main St. Elev. 100.00
 B.M. #2 S.W. Corner of front wooden step of Buckman's house Elev. 85.87

Series F No. 38
 Sheet 1 of 20