



PLAN  
 SURVEYED  
 ADJUSTMENT CHECKED  
 DATE OF SURVEY  
 NO.

PROFILE  
 SURVEYED  
 GRADES CHECKED  
 DATE OF SURVEY  
 NO.

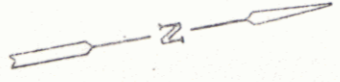

Parcel No. 1 - Alfred M. & Beulah E. LaBay  
 Beginning Station 154+00, Ending Station 156+00  
 Taking = 0.3 Acres ±, Remainder = 209.7 Acres ±

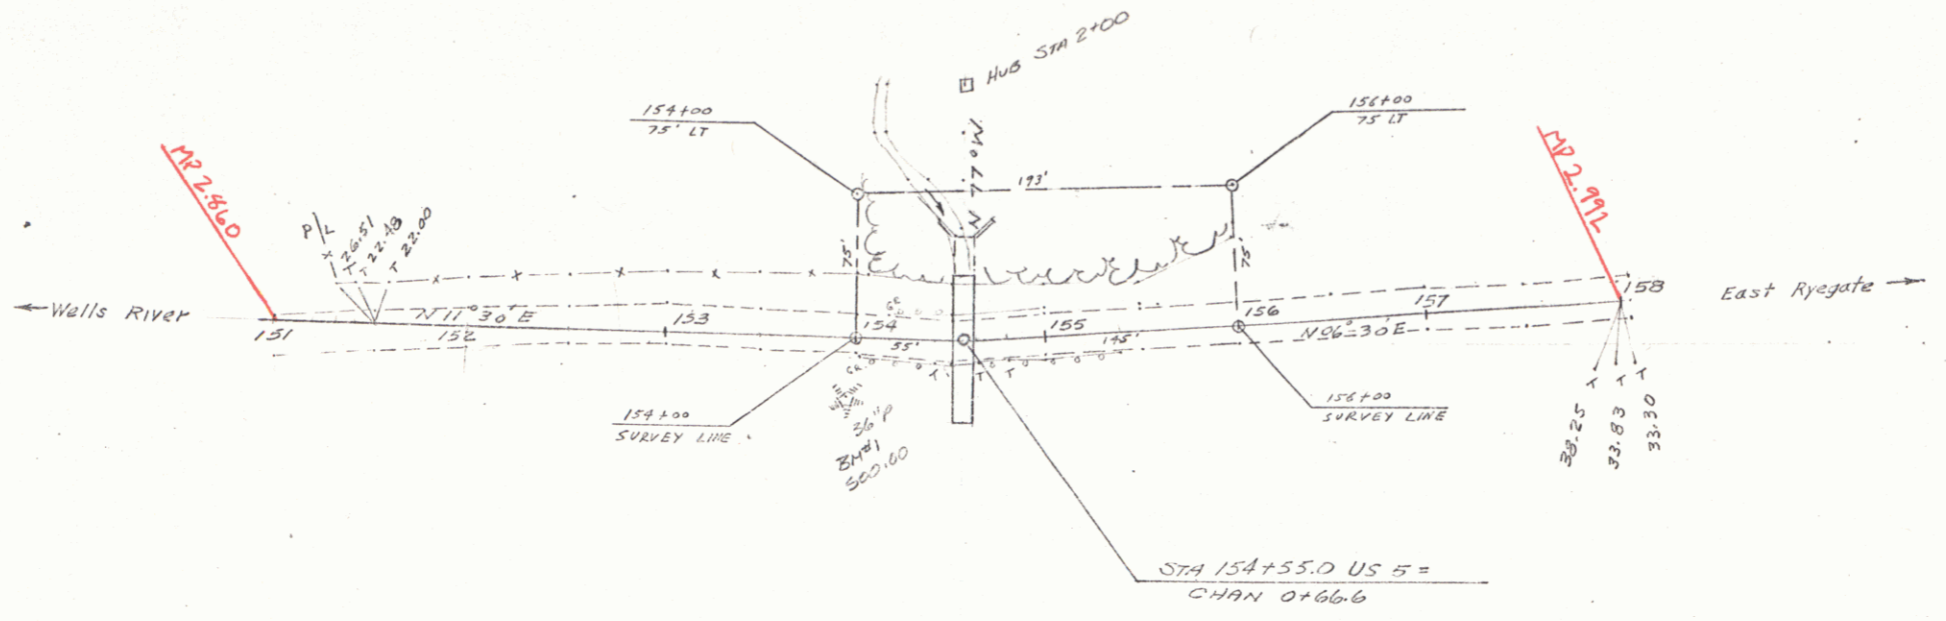

Town Ryegate  
 Route US 5

RIGHT-OF-WAY DIVISION  
 TOWN FILE  
 PERPETUAL  
 Town of US 5  
 (To Be Returned To R.O.W. Division)  
 21' EXTENSION  
 12' WINGS @ 45°  
 1+298 20ft = 1/3 Ac. ±

Pin # 99R345

01/01/02

Project BMA 6104

DATE  
 BY  
 CHECKED  
 DATE  
 SHEET 1