



PLAN
 SURVEYED
 ADJUSTMENT CHECKED
 DATE OF SURVEY
 NO.

PROFILE
 SURVEYED
 GRADES CHECKED
 DATE OF SURVEY
 NO.

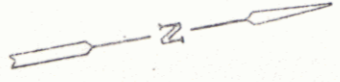

Parcel No. 1 - Alfred M. & Beulah E. LaBay
 Beginning Station 154+00, Ending Station 156+00
 Taking = 0.3 Acres ±, Remainder = 209.7 Acres ±

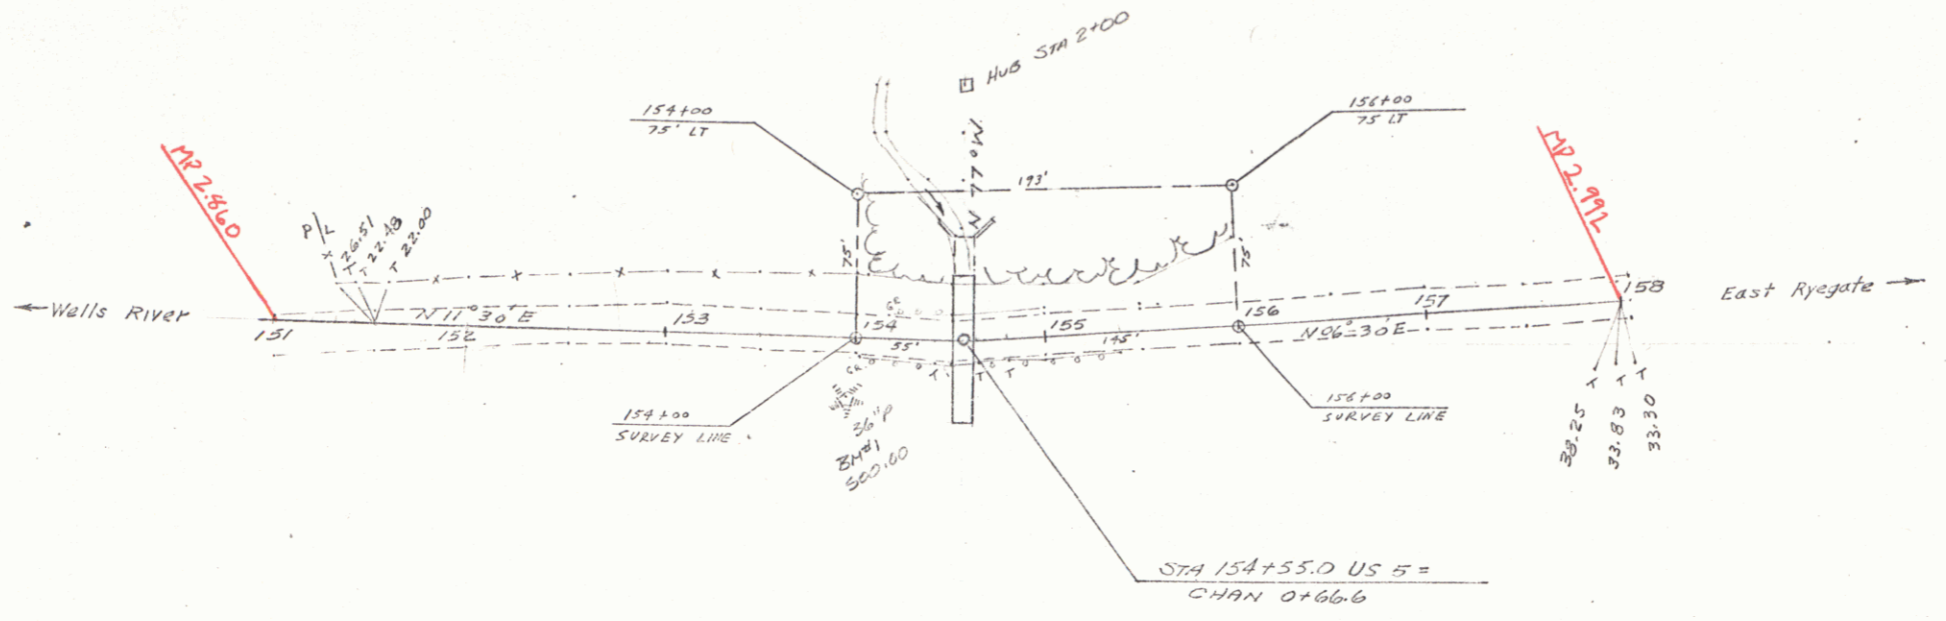

Town Ryegate
 Route US 5

RIGHT-OF-WAY DIVISION
 TOWN FILE
 PERPETUAL
 Town of US 5
 (To Be Returned To R.O.W. Division)
 21' EXTENSION
 12' WINGS @ 45°
 1+298 20ft = 1/3 Ac. ±

Pin # 99R345
 01/01/02
 Project BMA 6104

DATE
 BY
 CHECKED
 DATE
 SHEET 1