


RIGHT OF WAY MAP - FEDERAL AID PROJECT No. 742  
 PROPERTY OF A.J. CHENEY  
 TOWN OF STEVENS, VT.

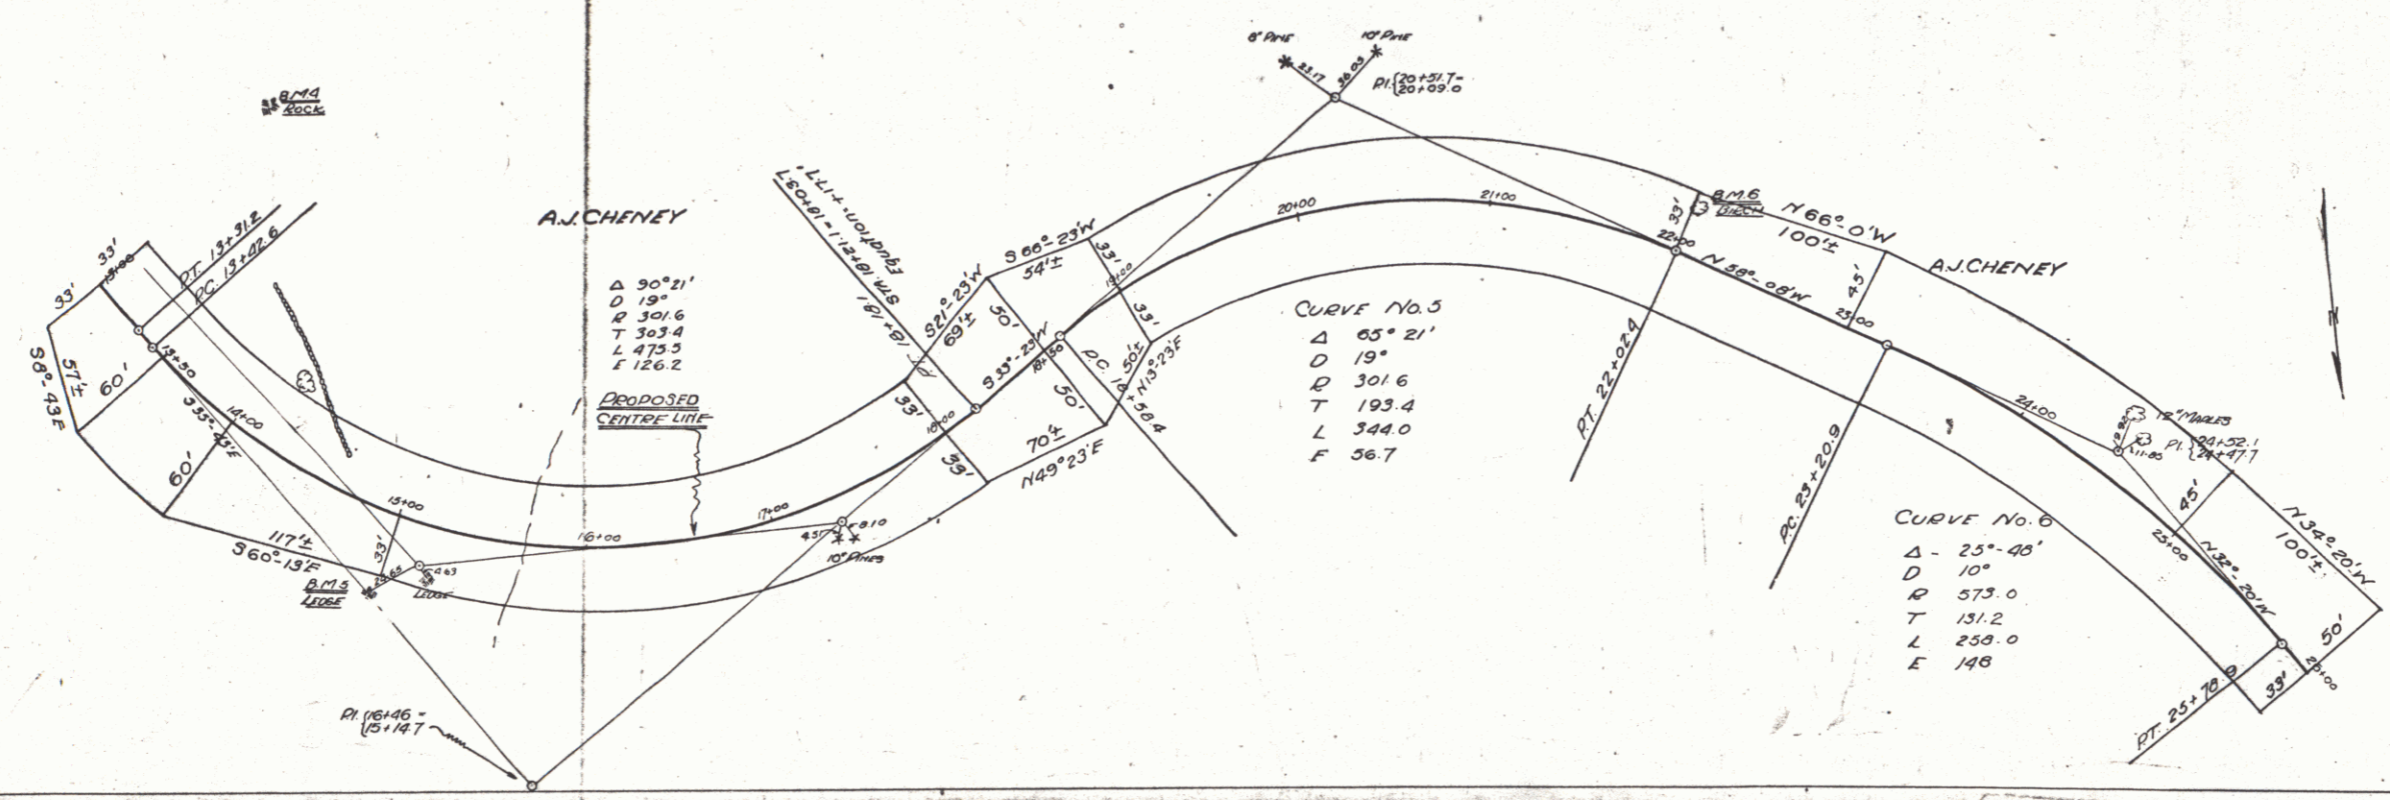

SHEET 28