


RIGHT OF WAY MAP - 7-D, AID PROJECT No. 74A
PROPERTY OF J. CHENEY
TOWN OF PLYMOUTH, VT.

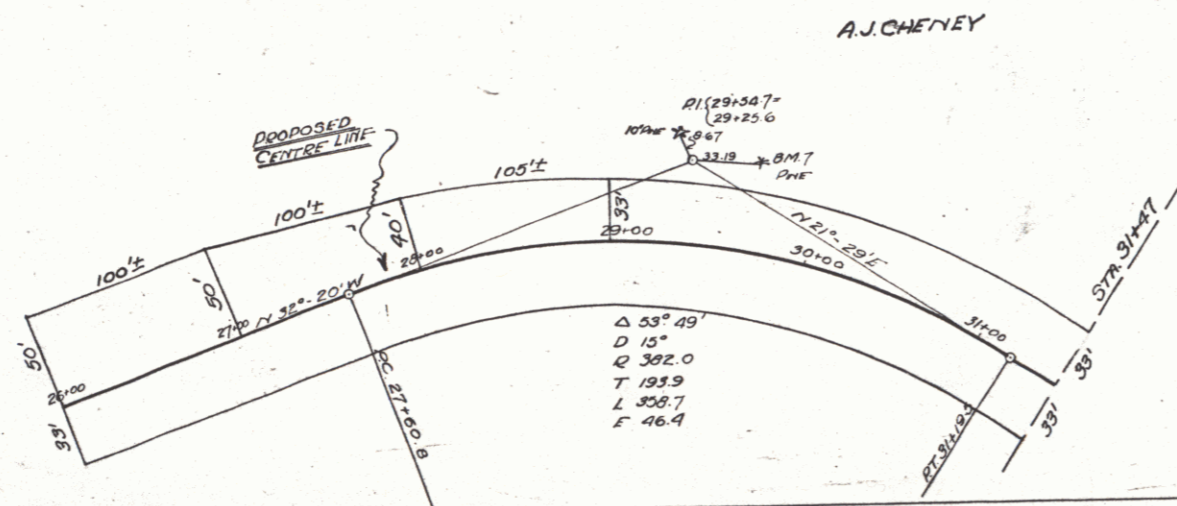

SHEET 20