


PLAN
 DATE
 BY
 CHECKED
 APPROVED

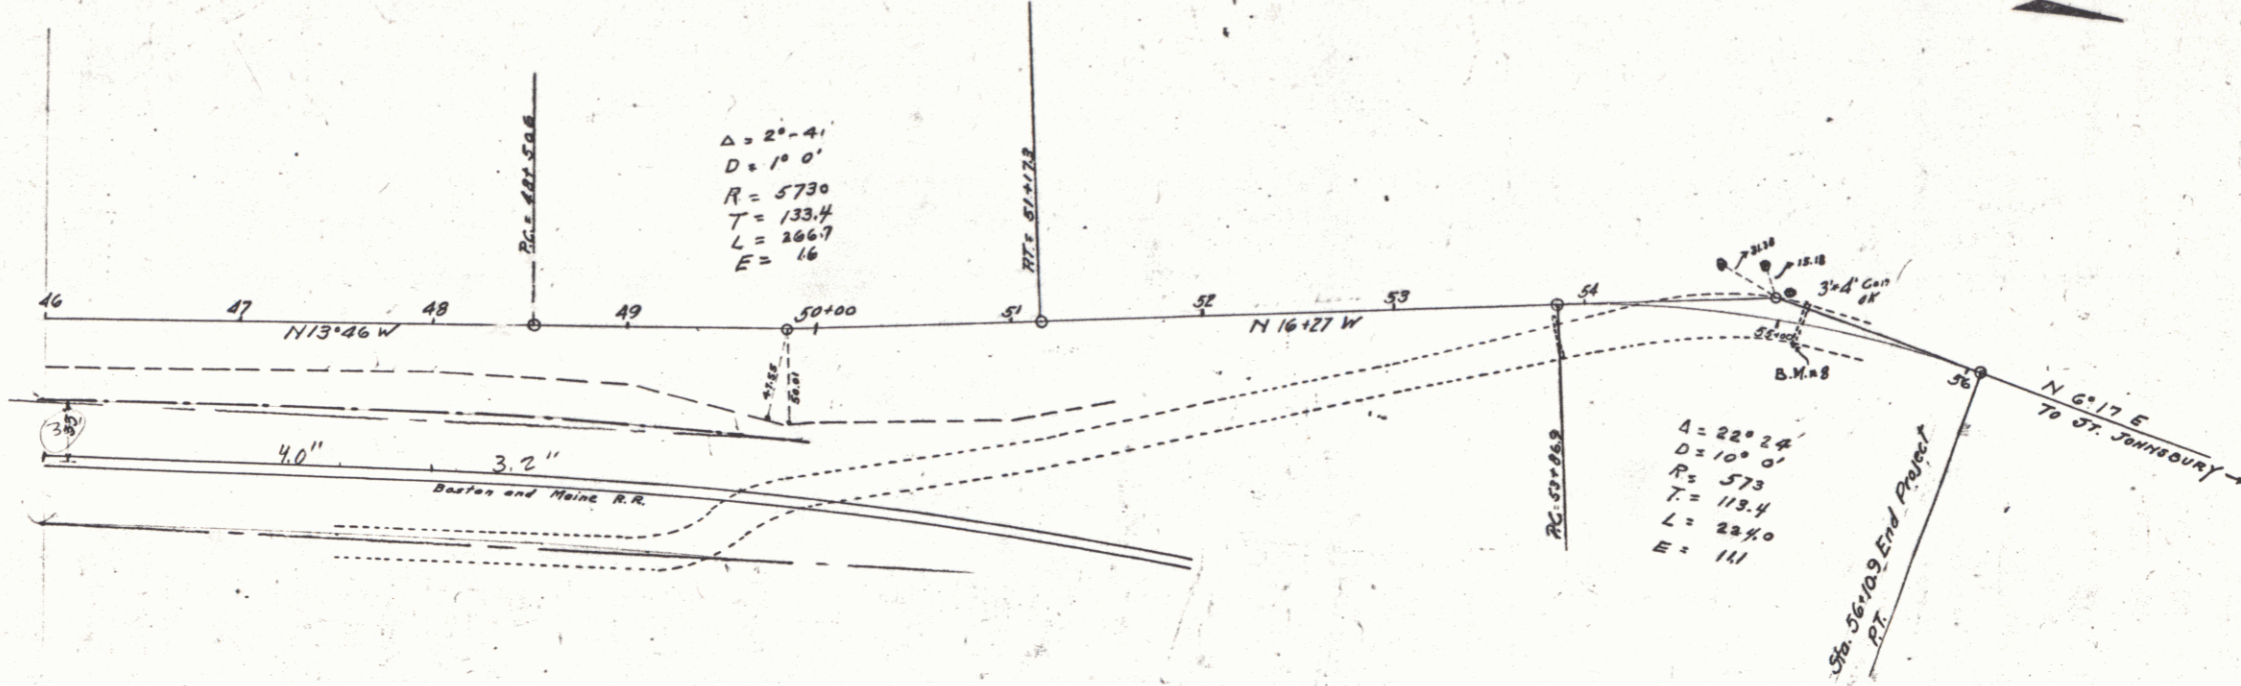

PROFILE
 DATE
 BY
 CHECKED
 APPROVED

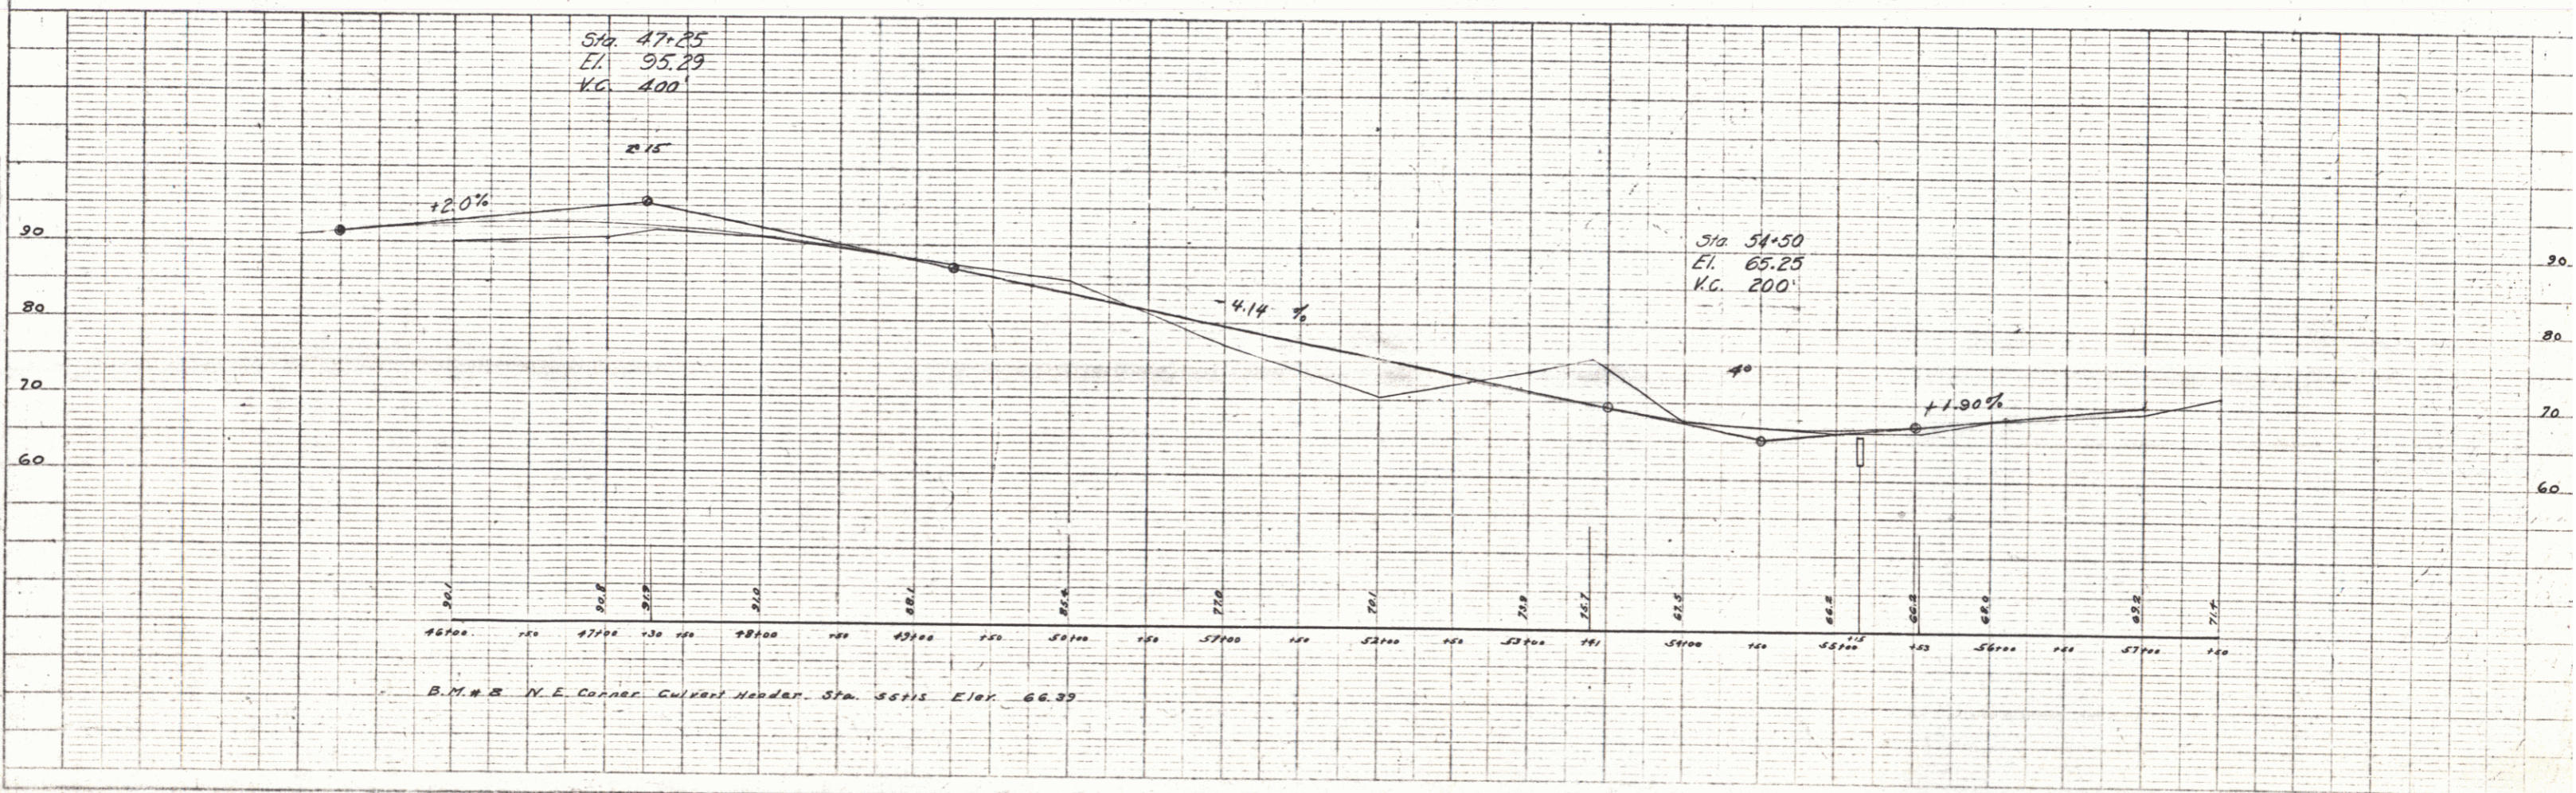


PLATE 4 - PLAN PROFILE

SHEET 10 OF 30