


PLAN  
 PROJECT NO. 3-2  
 SHEET NO. 4

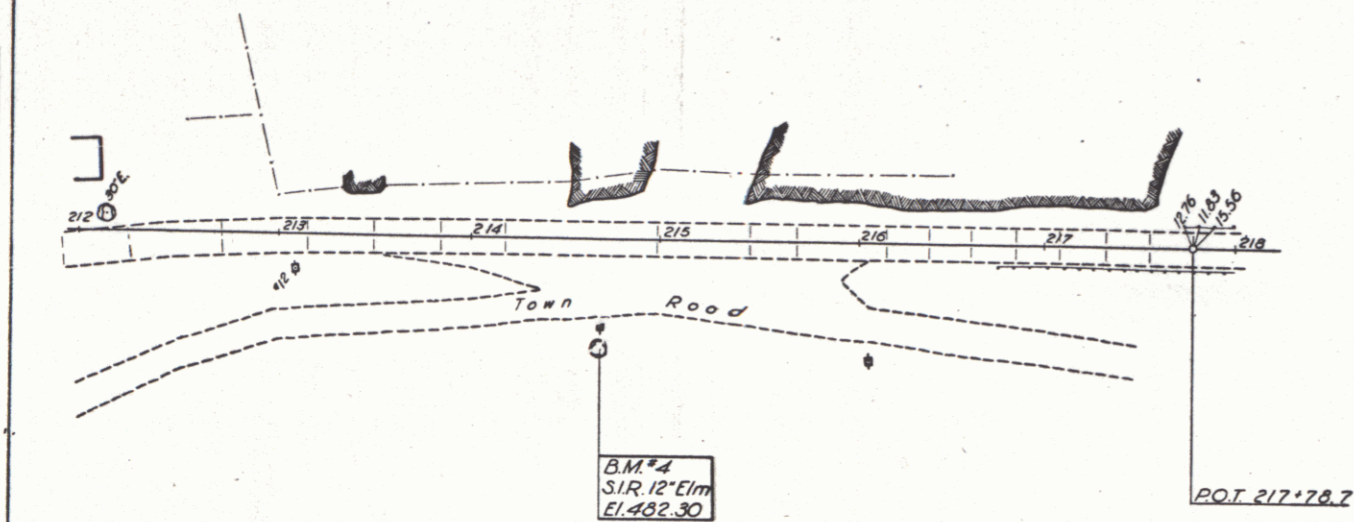

PROFILE  

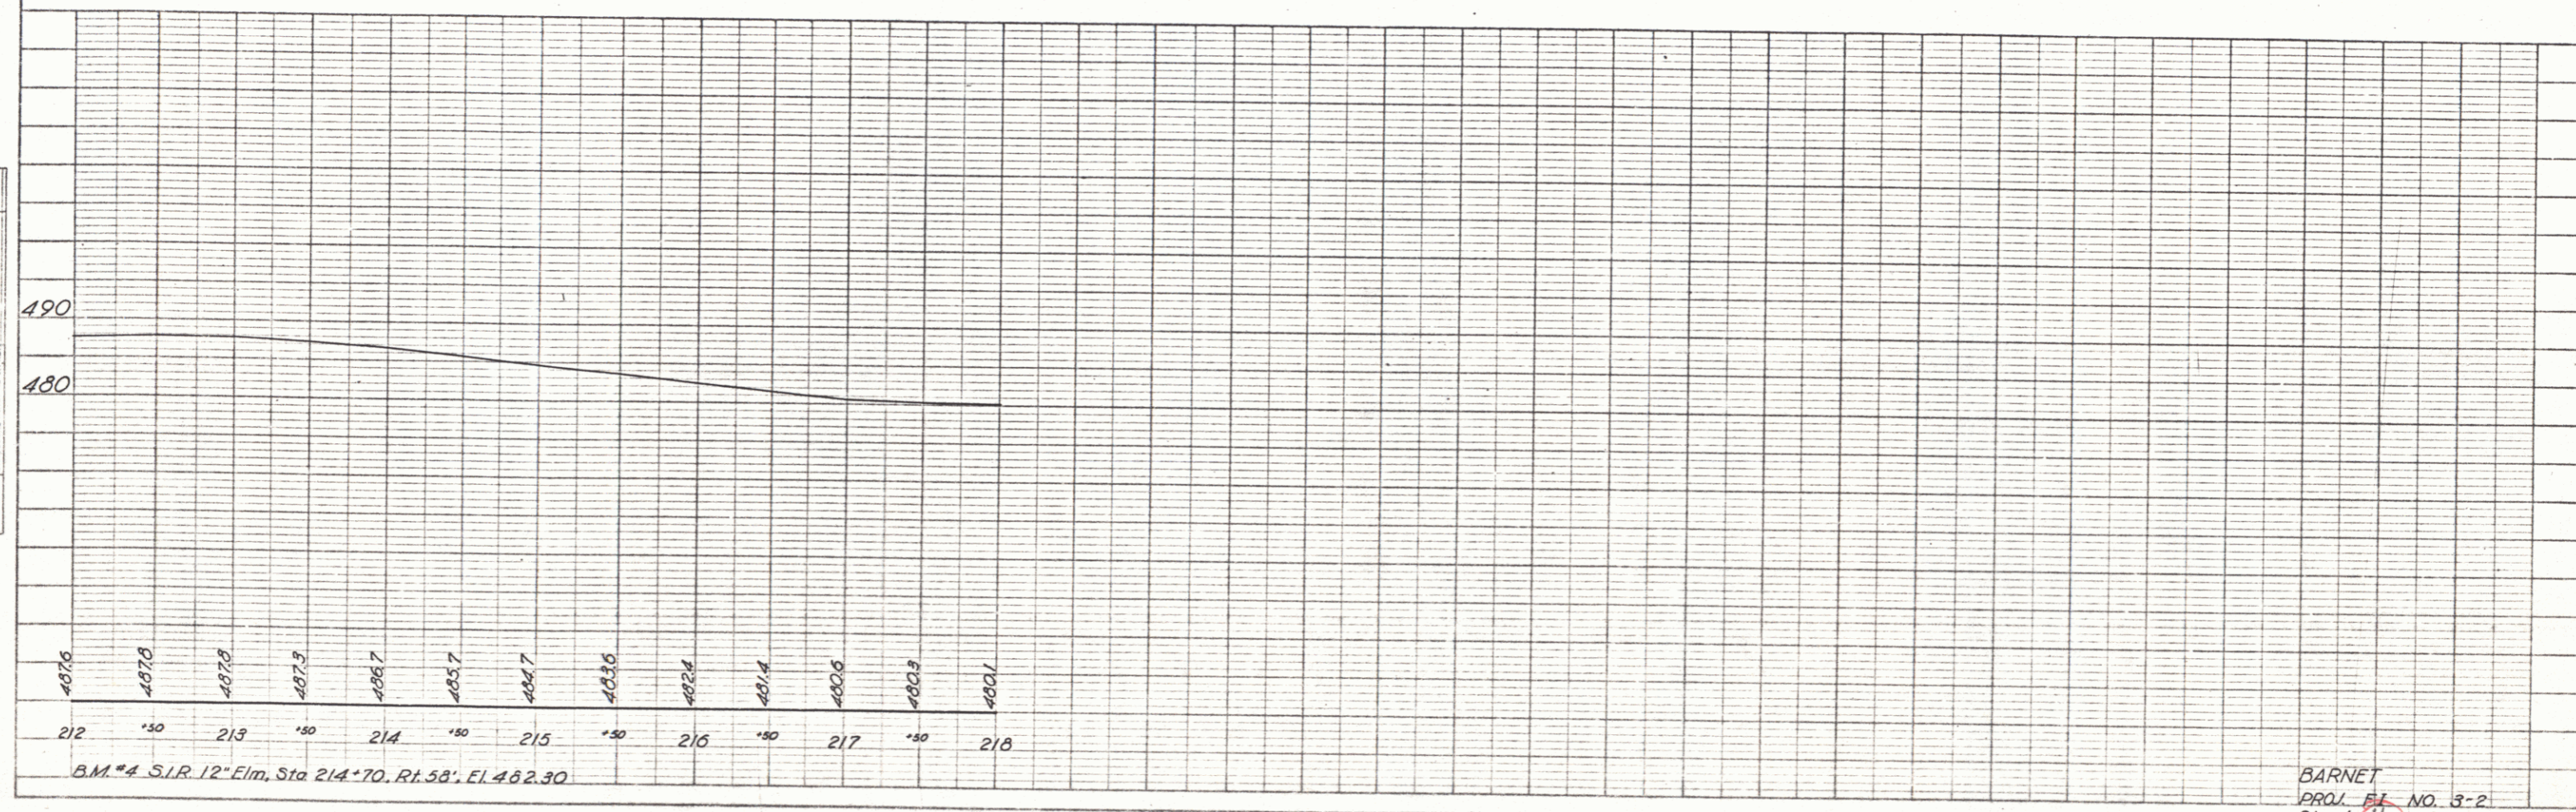



BARNET  
 PROJ. NO. 3-2  
 Sheet 4 of