








120-A 1930 10 52

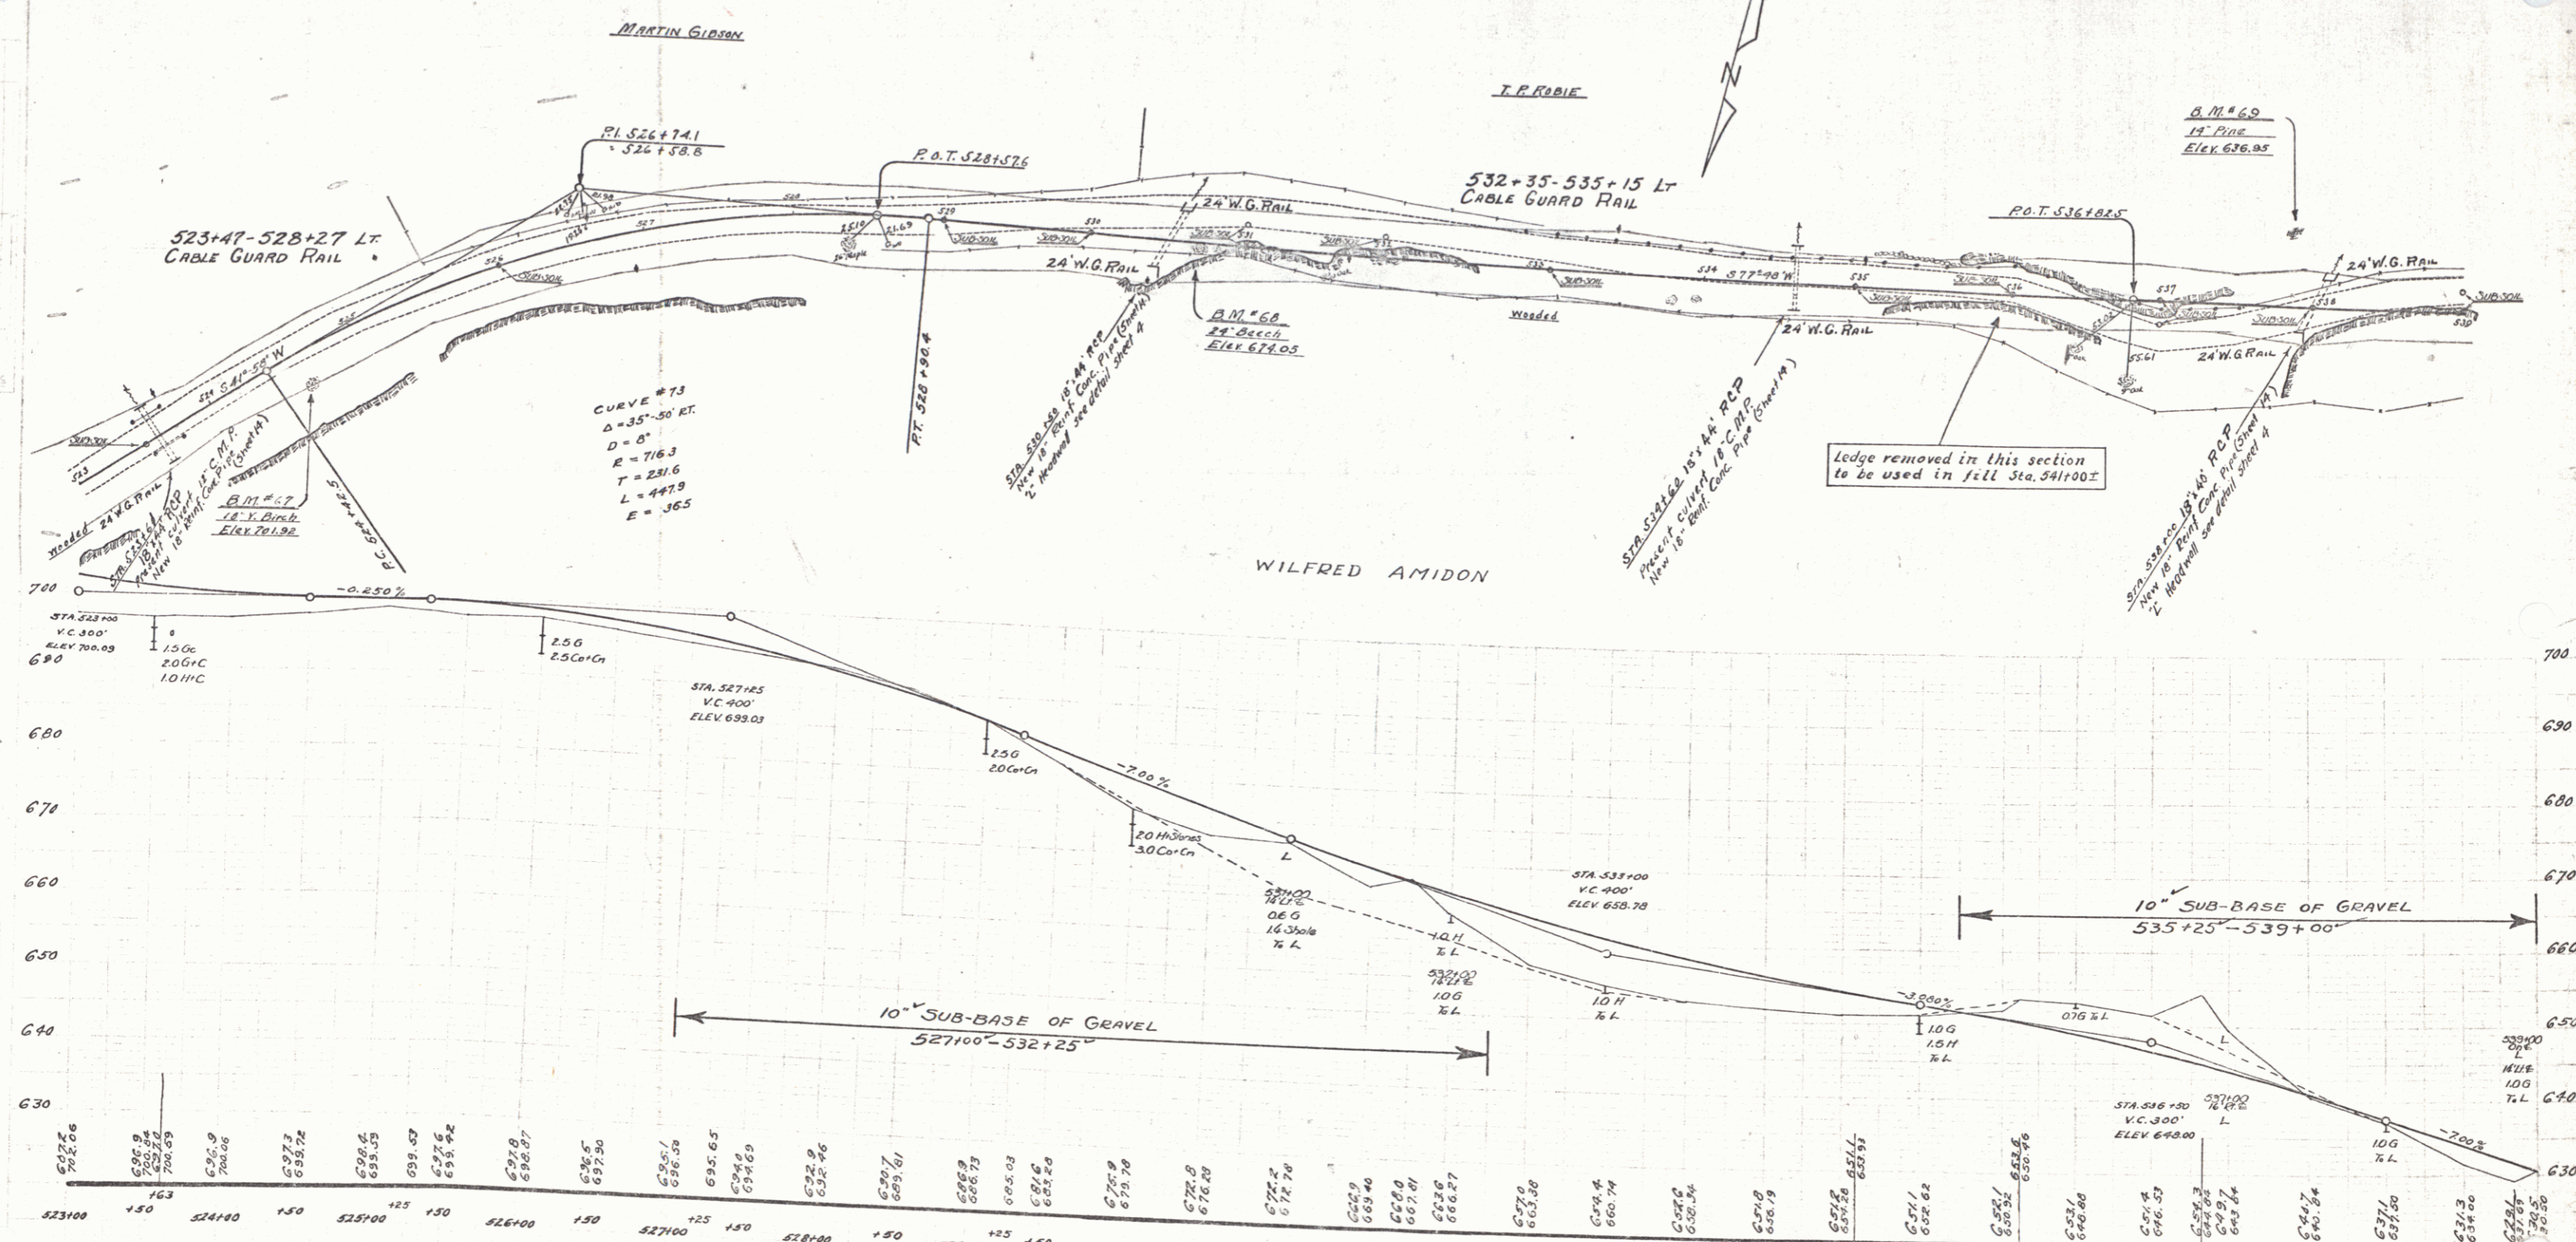

BM #67 SPIKE IN 18" YELLOW BIRCH 21' RT OF STA. 524+60 ELEV 701.92  
 BM #68 SPIKE IN 24" BEECH 4' RT OF STA. 530+74 ELEV 674.05  


SERIES F No 120-A SHEET 10 OF 52