















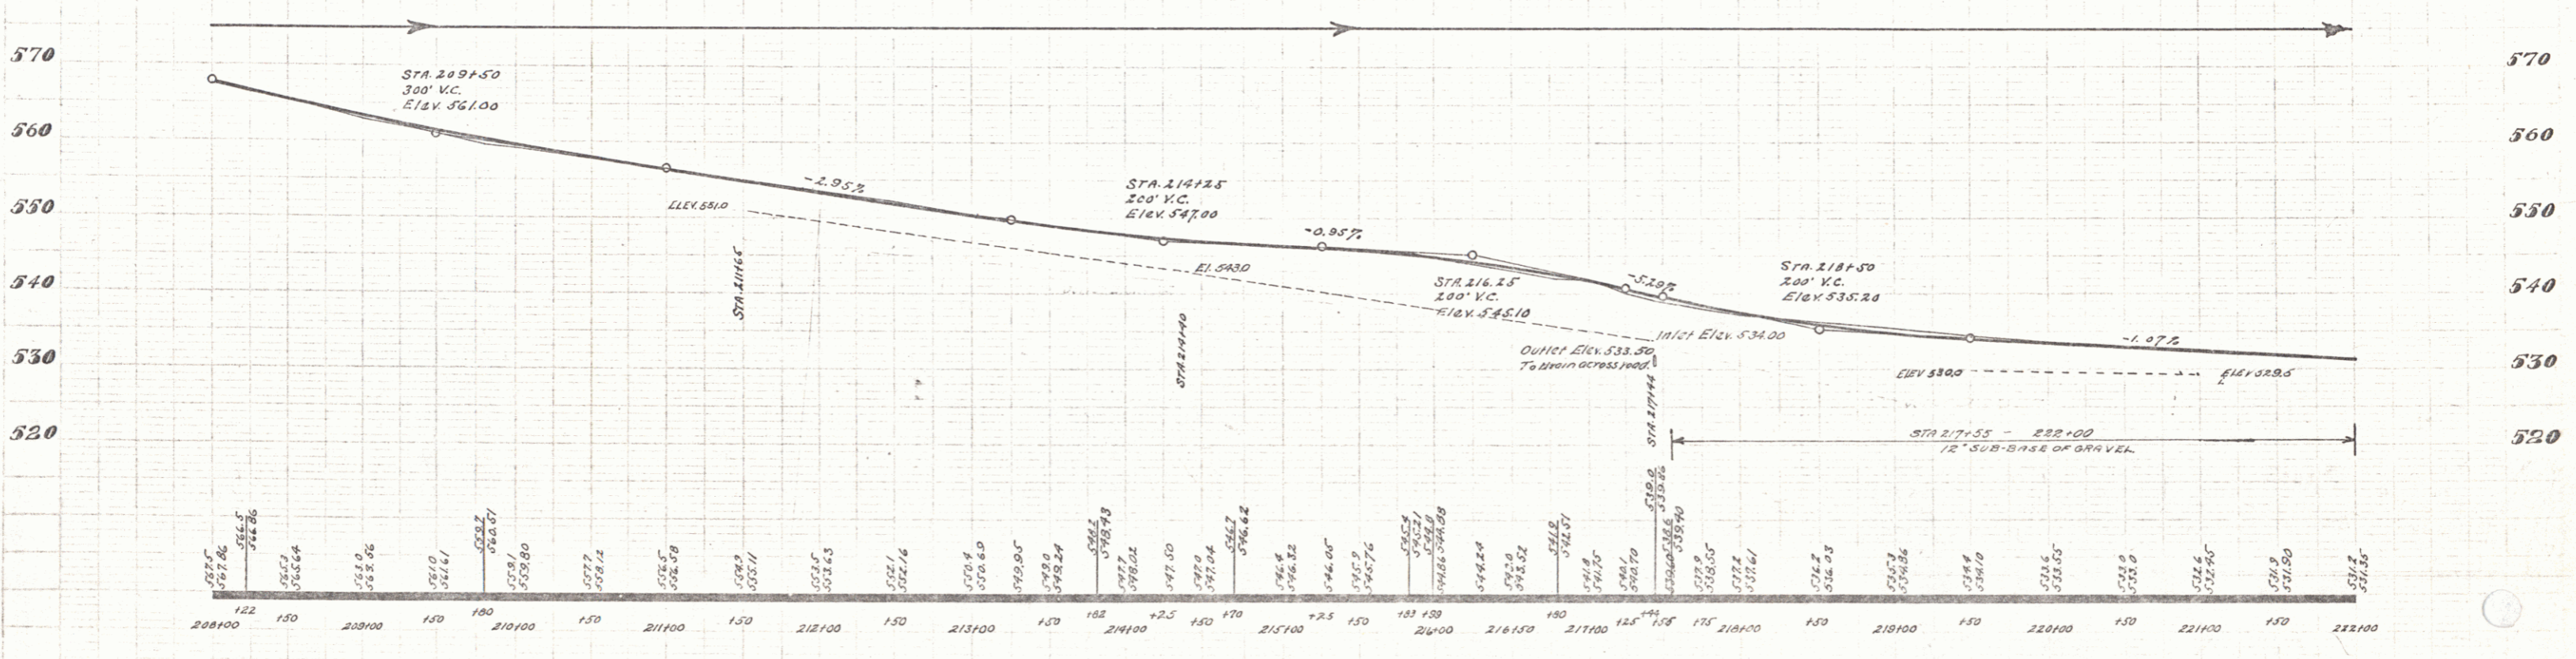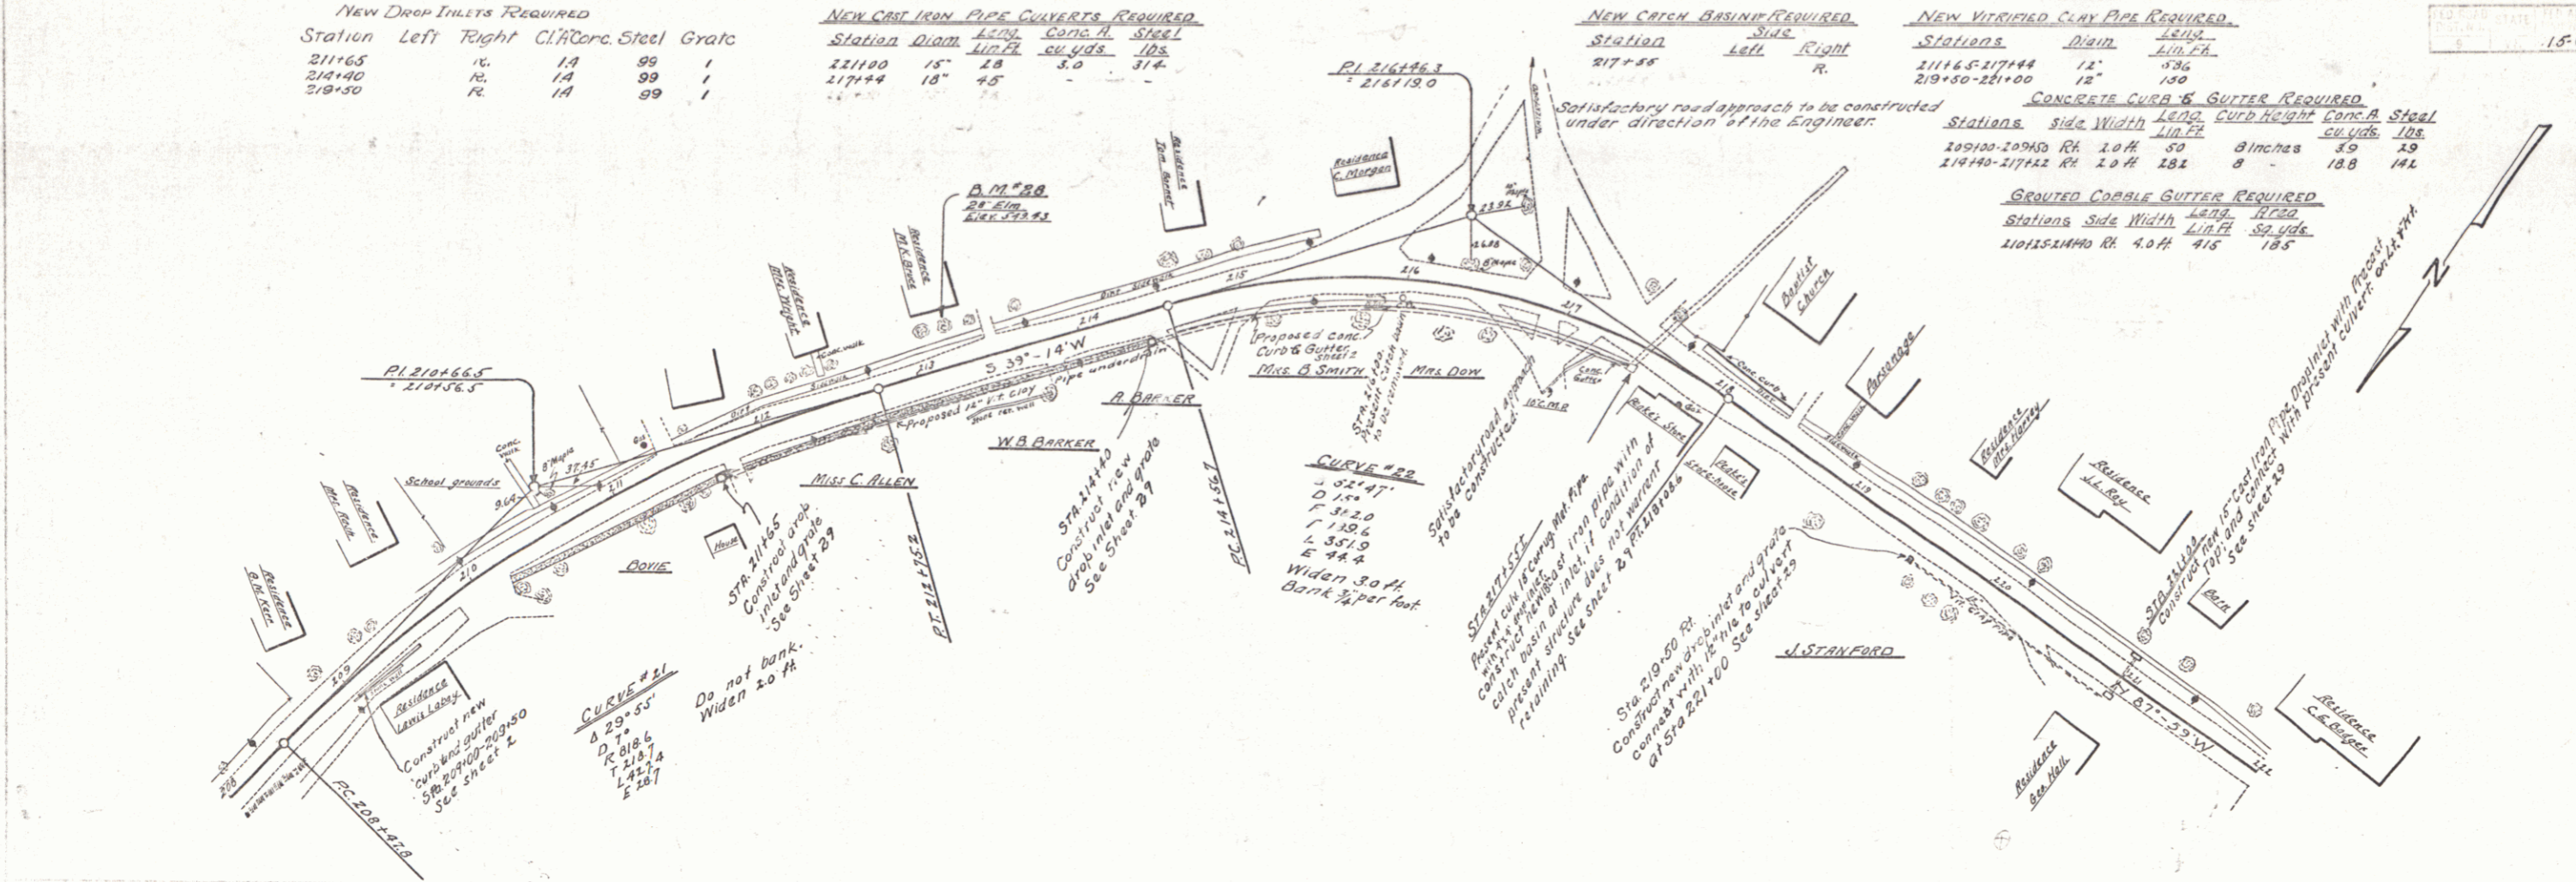

B.M. 26 Spike in root of 28 Elm, 23 ft. left of Sta. 213+34. Elev. 549.43

WOOD KIMBALL 1929

WOOD KIMBALL 1929

12