
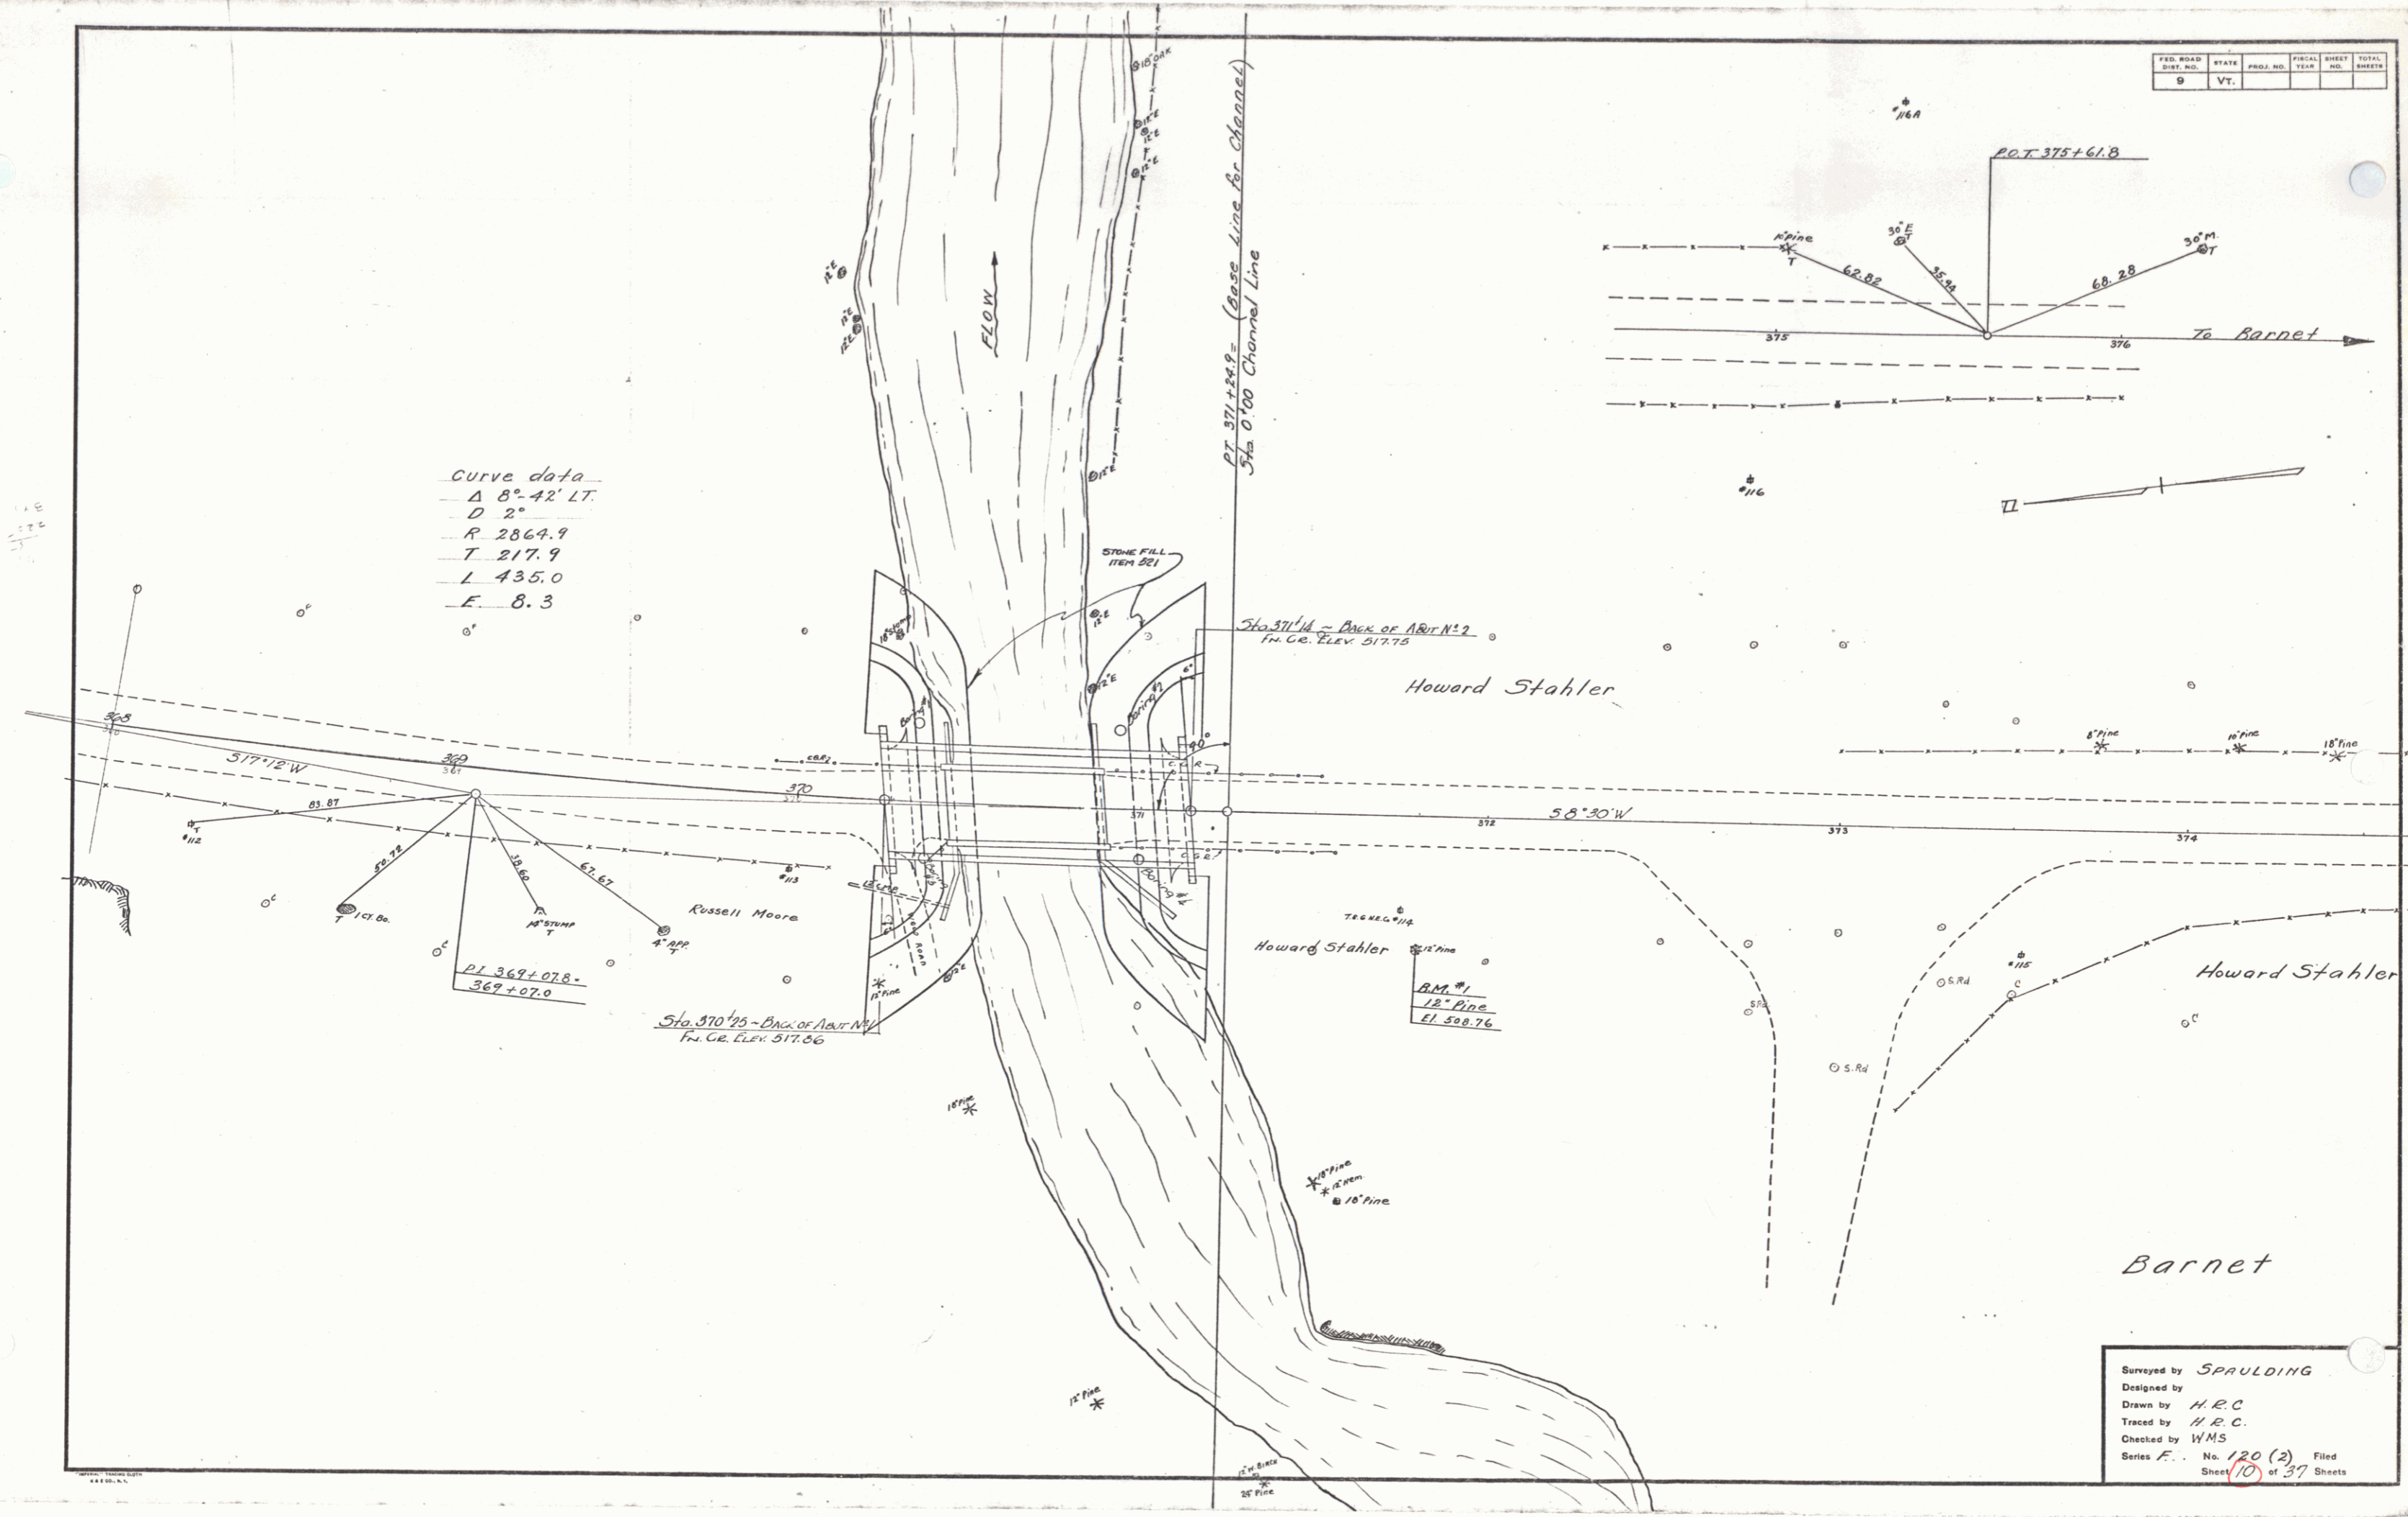


FED. ROAD DIST. NO.	STATE	PROJ. NO.	YEAR	SHEET NO.	TOTAL SHEETS
9	VT.				

Curve data
 Δ 8° 42' LT.
 D 2"
 R 2864.9
 T 217.9
 L 435.0
 E 8.3

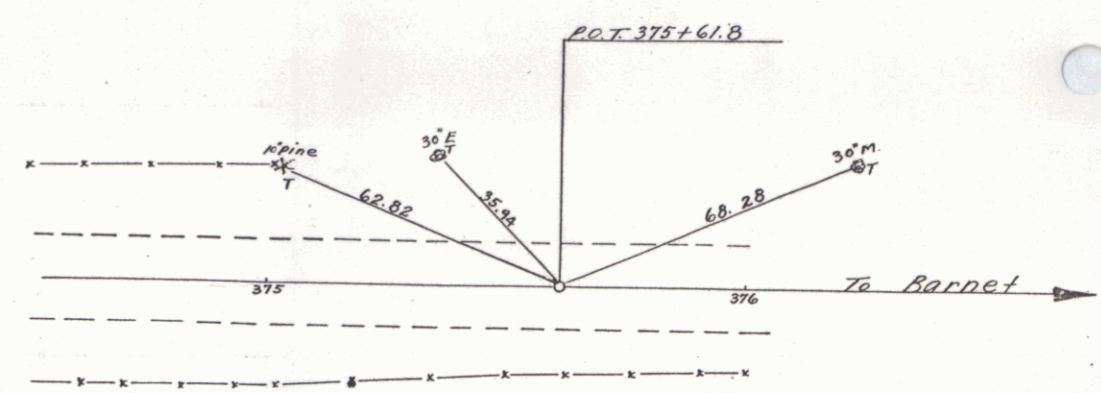

Surveyed by SPAULDING
 Designed by
 Drawn by H.R.C.
 Traced by H.R.C.
 Checked by WMS
 Series F. No. 120 (2) Filed
 Sheet 10 of 37 Sheets